



DESIGNER NOTES:
 1. THIS DRAWING SHOULD BE USED IN CONJUNCTION WITH DISTRICT CADD STD. "URBAN ENTRANCES, ACCESSIBLE TO THE DISABLED, FOR CURBLINE SIDEWALKS."
 2. THIS DRAWING IS FOR USE WHEN A LENGTH OF RAISED CURB OF L = 6'(1.8m) OR GREATER CAN BE OBTAINED BETWEEN ENTRANCES.

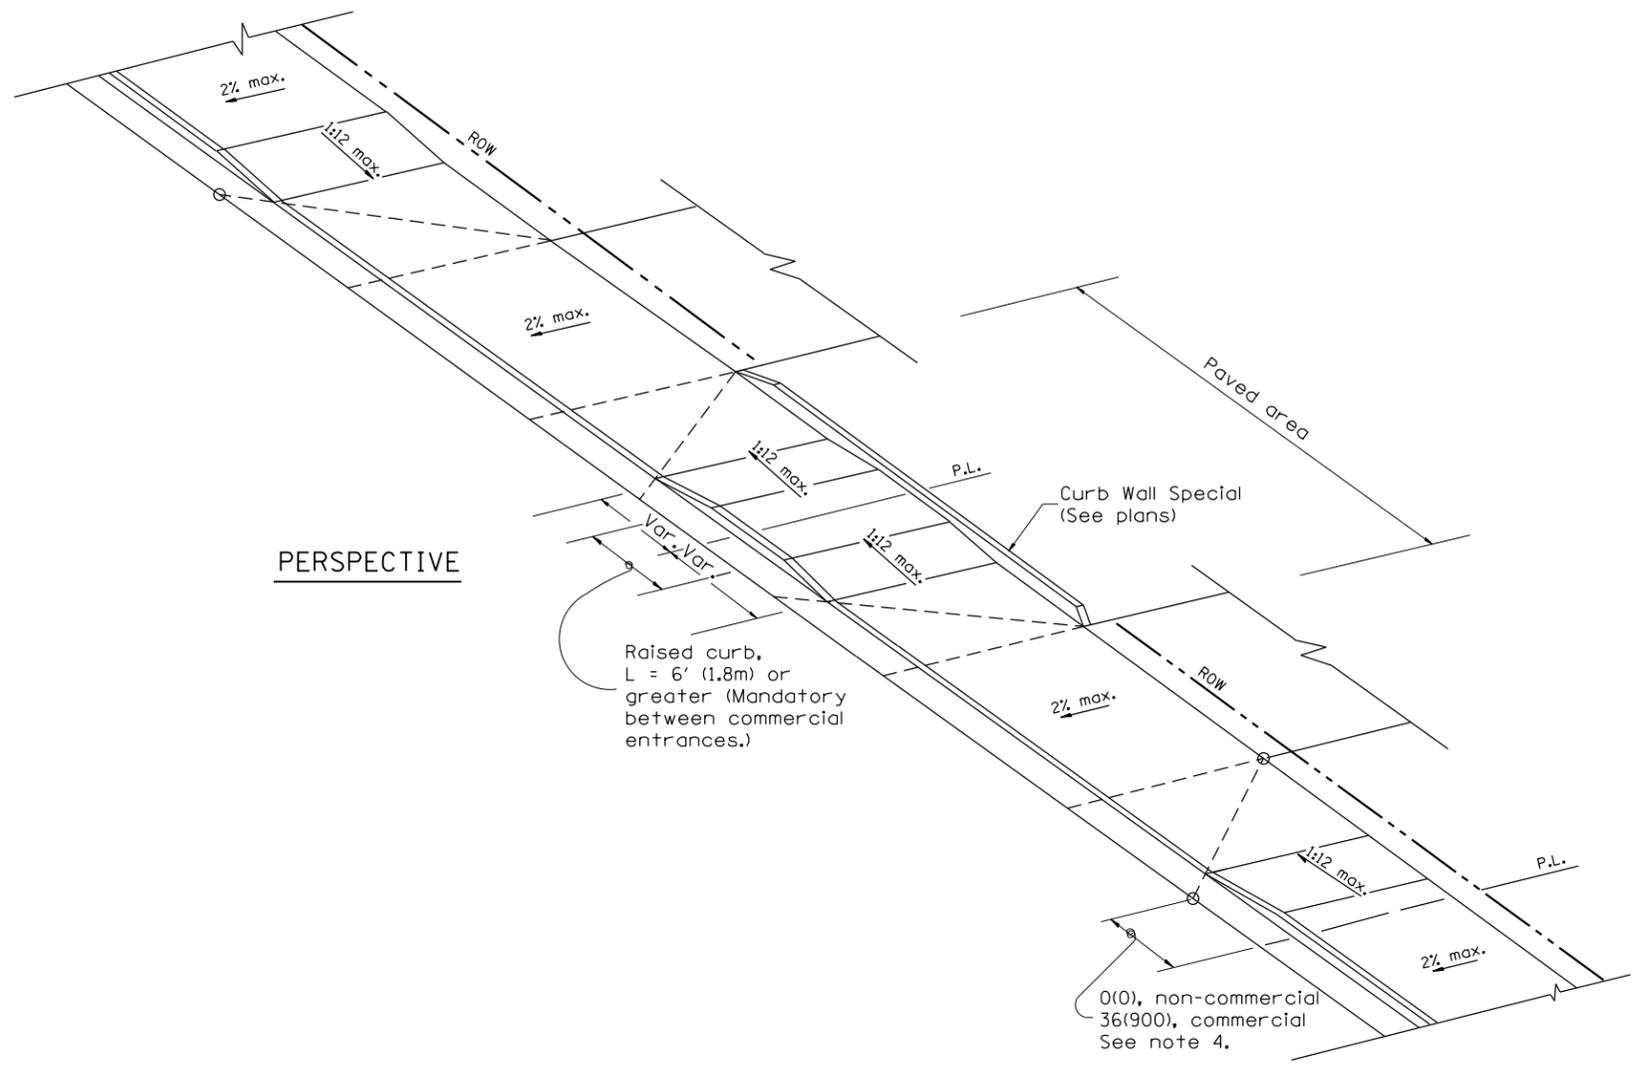


GENERAL NOTES

1. The sidewalk area located within the pay limits of P.C.C. Driveway Pavement will be of the same thickness and construction as the P.C.C. Driveway Pavement.
2. Combination Concrete Curb & Gutter shall be depressed in accordance with Standard 606001.
3. Exceptions to the radius flare/property line relationship are as shown in the plans for common entrances, with jointly executed access permits.
4. Refer to State Standard 424026 for detectable warnings at busy commercial entrances.

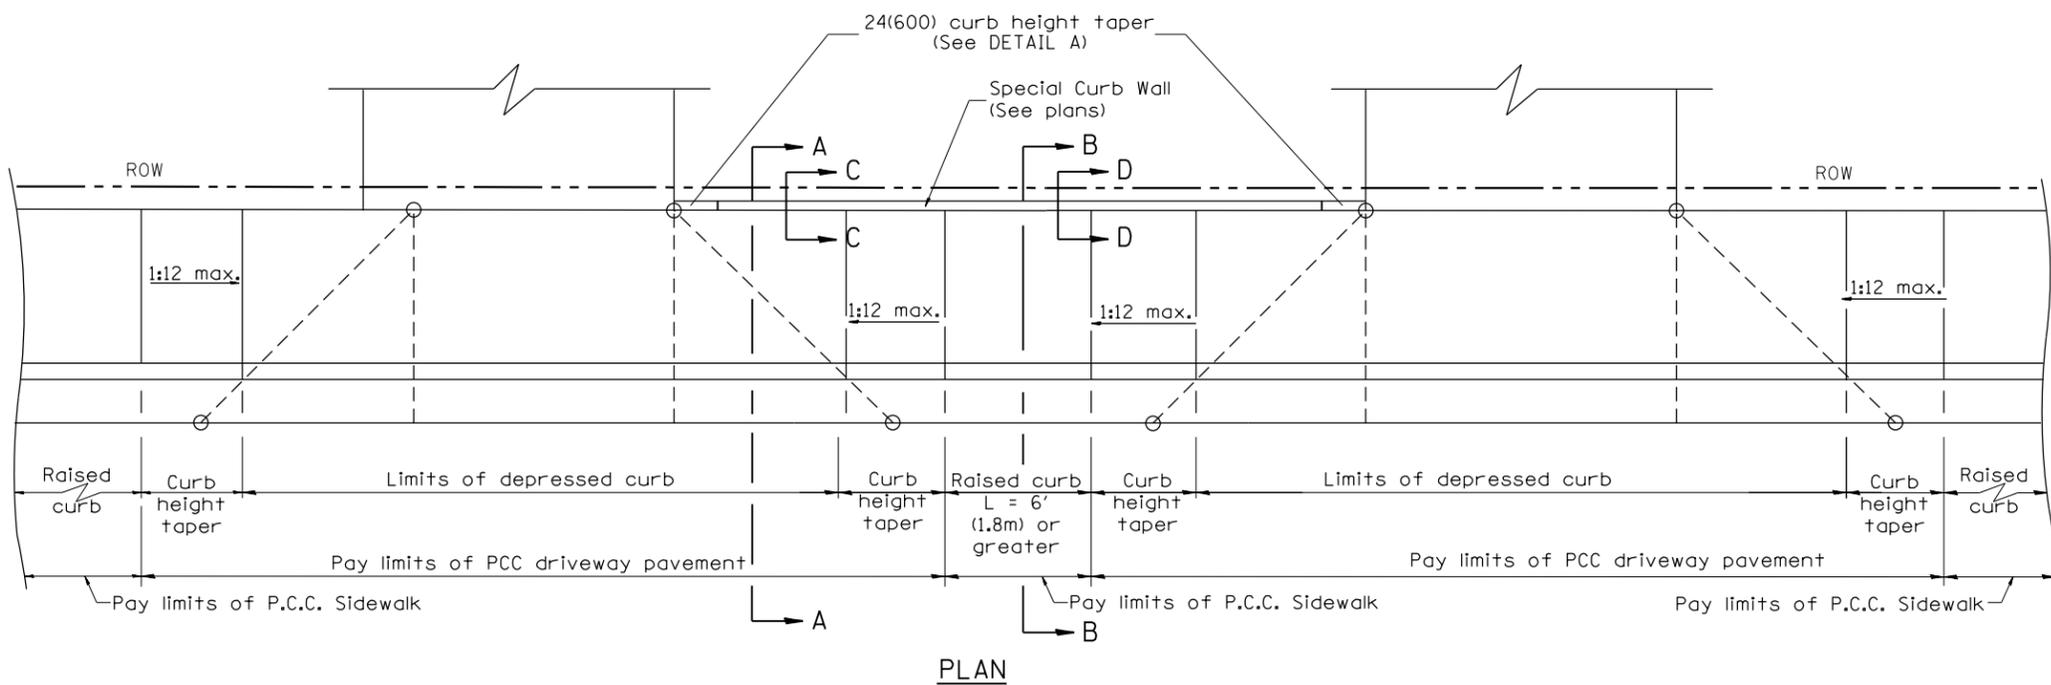


All dimensions are in inches (millimeters) unless otherwise noted.


01-01-97	RENUM. C-103.07, NEW REVISION BOX	T.P.			STATE OF ILLINOIS DEPARTMENT OF TRANSPORTATION	URBAN ENTRANCES, SPECIAL DESIGN FOR CLOSELY SPACED ENTRANCES (WITH PAVEMENT EDGE CURB BETWEEN ENTRANCES)	F.A. RTE.	SECTION	COUNTY	TOTAL SHEETS	SHEET NO.	
02-01-99	CORRECT SHEET 2 TITLE	J.A.					SH. 1 OF 2					
10-16-06	REVISED TO 2007 SPEC.	M.A.					CADD STD. 423116-D4					
03-15-12	REMOVED HATCHING ON RAMPS	R.D.					CONTRACT NO.					
						NOT TO SCALE		FED. ROAD DIST. NO. ILLINOIS FED. AID PROJECT				

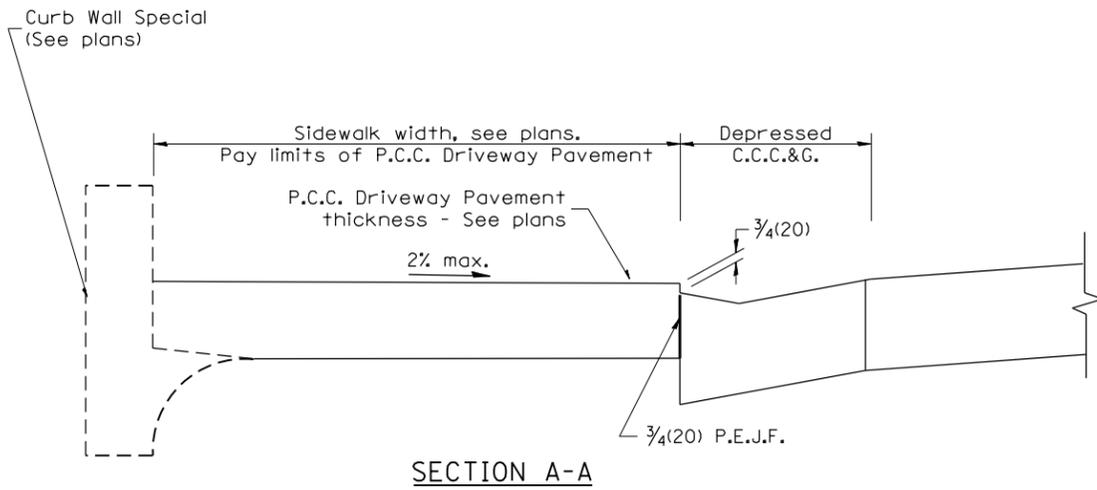


SECTION A-A

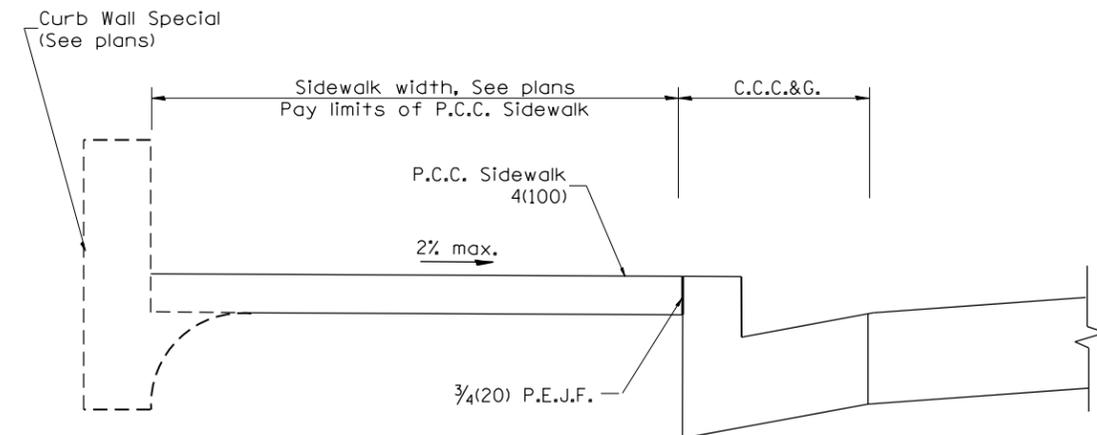


SECTION B-B

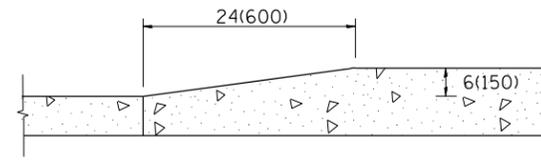


DETAIL 'A'
Curb Height Taper Detail

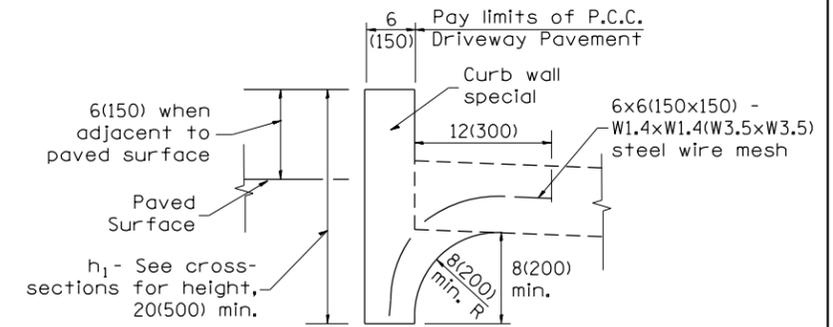

SECTION C-C
TYPICAL APPLICATION
BETWEEN DRIVEWAYS

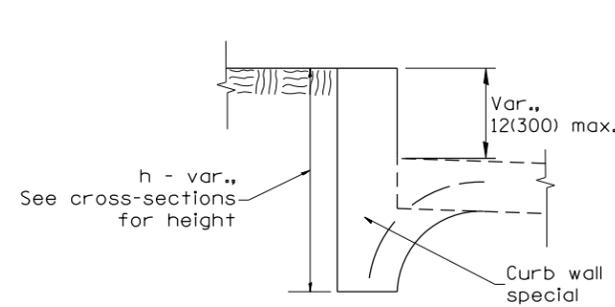

ALTERNATE TREATMENT
WITH TURF BORDER

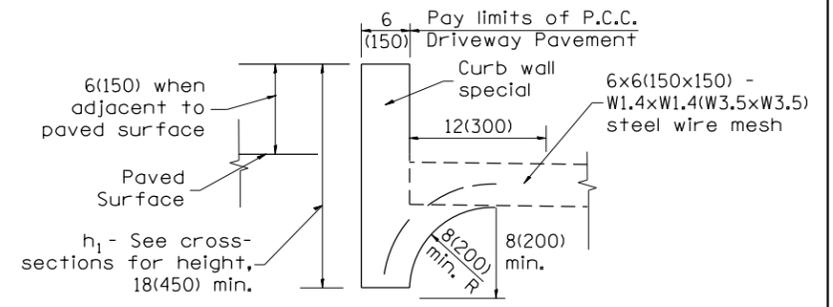

SECTION D-D
TYPICAL APPLICATION
BETWEEN DRIVEWAYS

CURB WALL - SPECIAL

Measurement formula: $h_1 \times \text{length constructed} =$
Payment area in square feet(square meters)

GENERAL NOTES

1. The Curb Wall, Special, shall be poured monolithically with the adjacent P.C.C. Driveway Pavement or P.C.C. Sidewalk.
2. All provisions of Sections 424 and 606 of the Standard Specifications shall apply unless otherwise shown.

All dimensions are in inches (millimeters) unless otherwise noted.

--	--	--	--	--	--	--	--	--	--

STATE OF ILLINOIS
DEPARTMENT OF TRANSPORTATION

URBAN ENTRANCES, SPECIAL DESIGN FOR CLOSELY SPACED ENTRANCES
(WITH PAVEMENT EDGE CURB BETWEEN ENTRANCES)
NOT TO SCALE

SHT. 2 OF 2
CADD STD. 423116-D4

F.A. RTÉ.	SECTION	COUNTY	TOTAL SHEETS	SHEET NO.
CONTRACT NO.				
FED. ROAD DIST. NO. ILLINOIS FED. AID PROJECT				