


**MAINTENANCE OF TRAFFIC
IL-50 OVER BRC RR
BRIDGE JOINT RECONSTRUCTION- STAGE 1
(LOOKING SOUTH)**

- LEGEND**
- DRUM WITH STEADY BURN LIGHT
 - PAVEMENT MARKING
 - SOLID YELLOW LINE, TAPE TYPE III, 4"
 - SOLID WHITE LINE, TAPE TYPE III, 4"

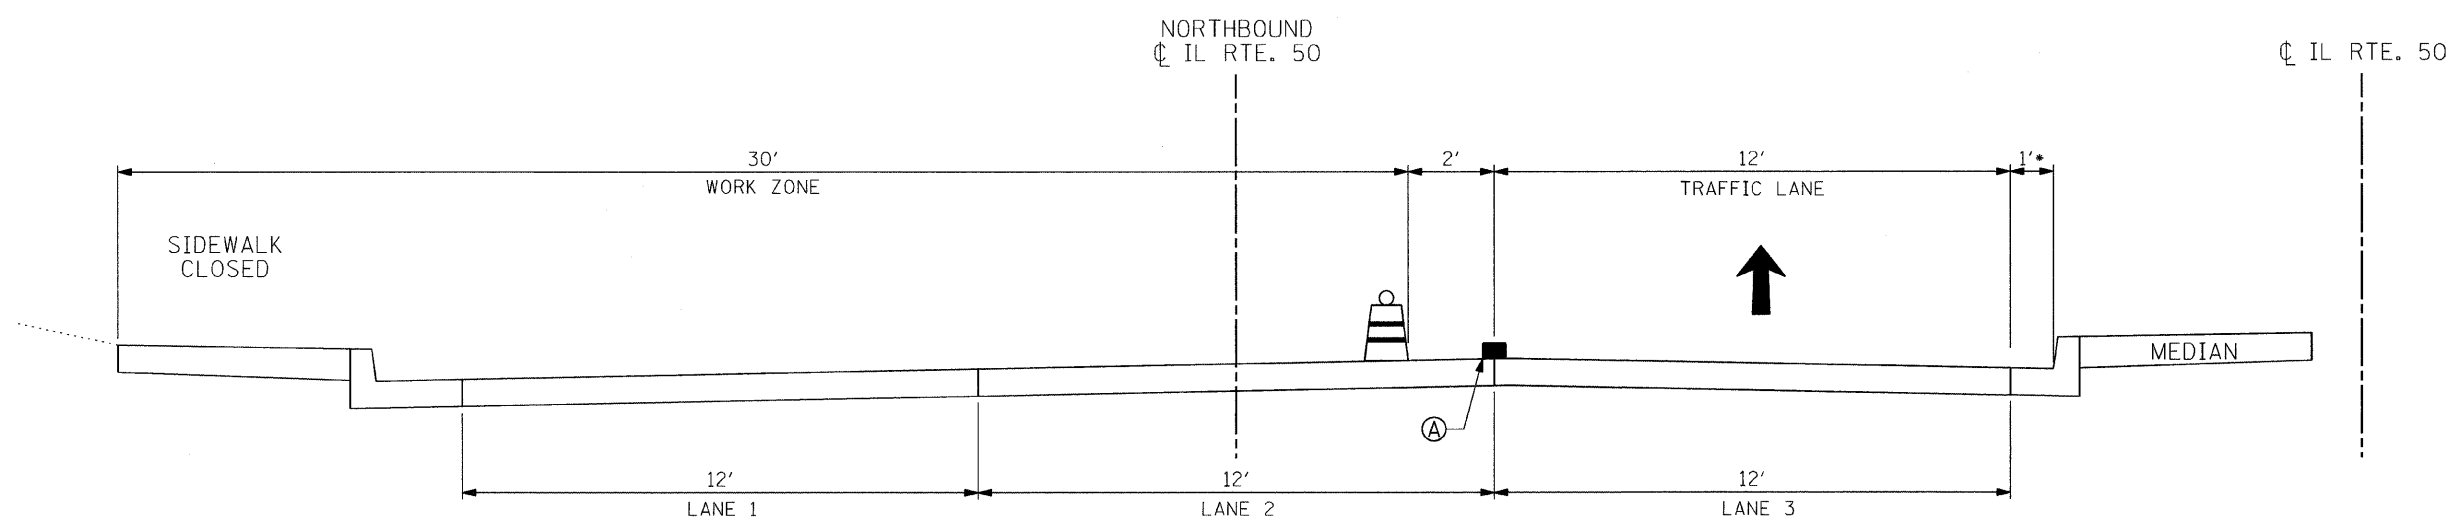

**MAINTENANCE OF TRAFFIC
IL-50 OVER BRC RR
BRIDGE JOINT RECONSTRUCTION- STAGE 2
(LOOKING SOUTH)**

* VARIES 1' TO 3.42'
STA. 142+61 TO 143+46

m:\jobs\2009\20091023-02\cod\site\00\160H76-sh1-typical.dgn 10/22/2009 10:54:46 AM

FILE NAME =	USER NAME = .USER.	DESIGNED - RS	REVISED -	STATE OF ILLINOIS DEPARTMENT OF TRANSPORTATION	IL 50 (CICERO AVENUE) NORTHBOUND TYPICAL SECTIONS		F.A.P. RTE.	SECTION	COUNTY	TOTAL SHEETS	SHEET NO.
		DRAWN - EF	REVISED -		350	50-1 VB-1-BR	COOK	33	4		
	PLOT SCALE = 50.0045' / IN.	CHECKED -	REVISED -		CONTRACT NO. 60H76			ILLINOIS FED. AID PROJECT			
	PLOT DATE = 10/22/2009	DATE - 10/23/09	REVISED -		SCALE:	SHEET NO. 1 OF 2 SHEETS	STA. TO STA.				