


NOTE:  
 REPAIR OR REPLACE REFLECTORS THAT ARE DAMAGED OR REMOVED DURING TRAFFIC STAGING  
 REFER TO IDOT DISTRICT 1 STANDARD TC-11 AND TC-13  
 FOR ADDITIONAL DETAILS NOT SHOWN

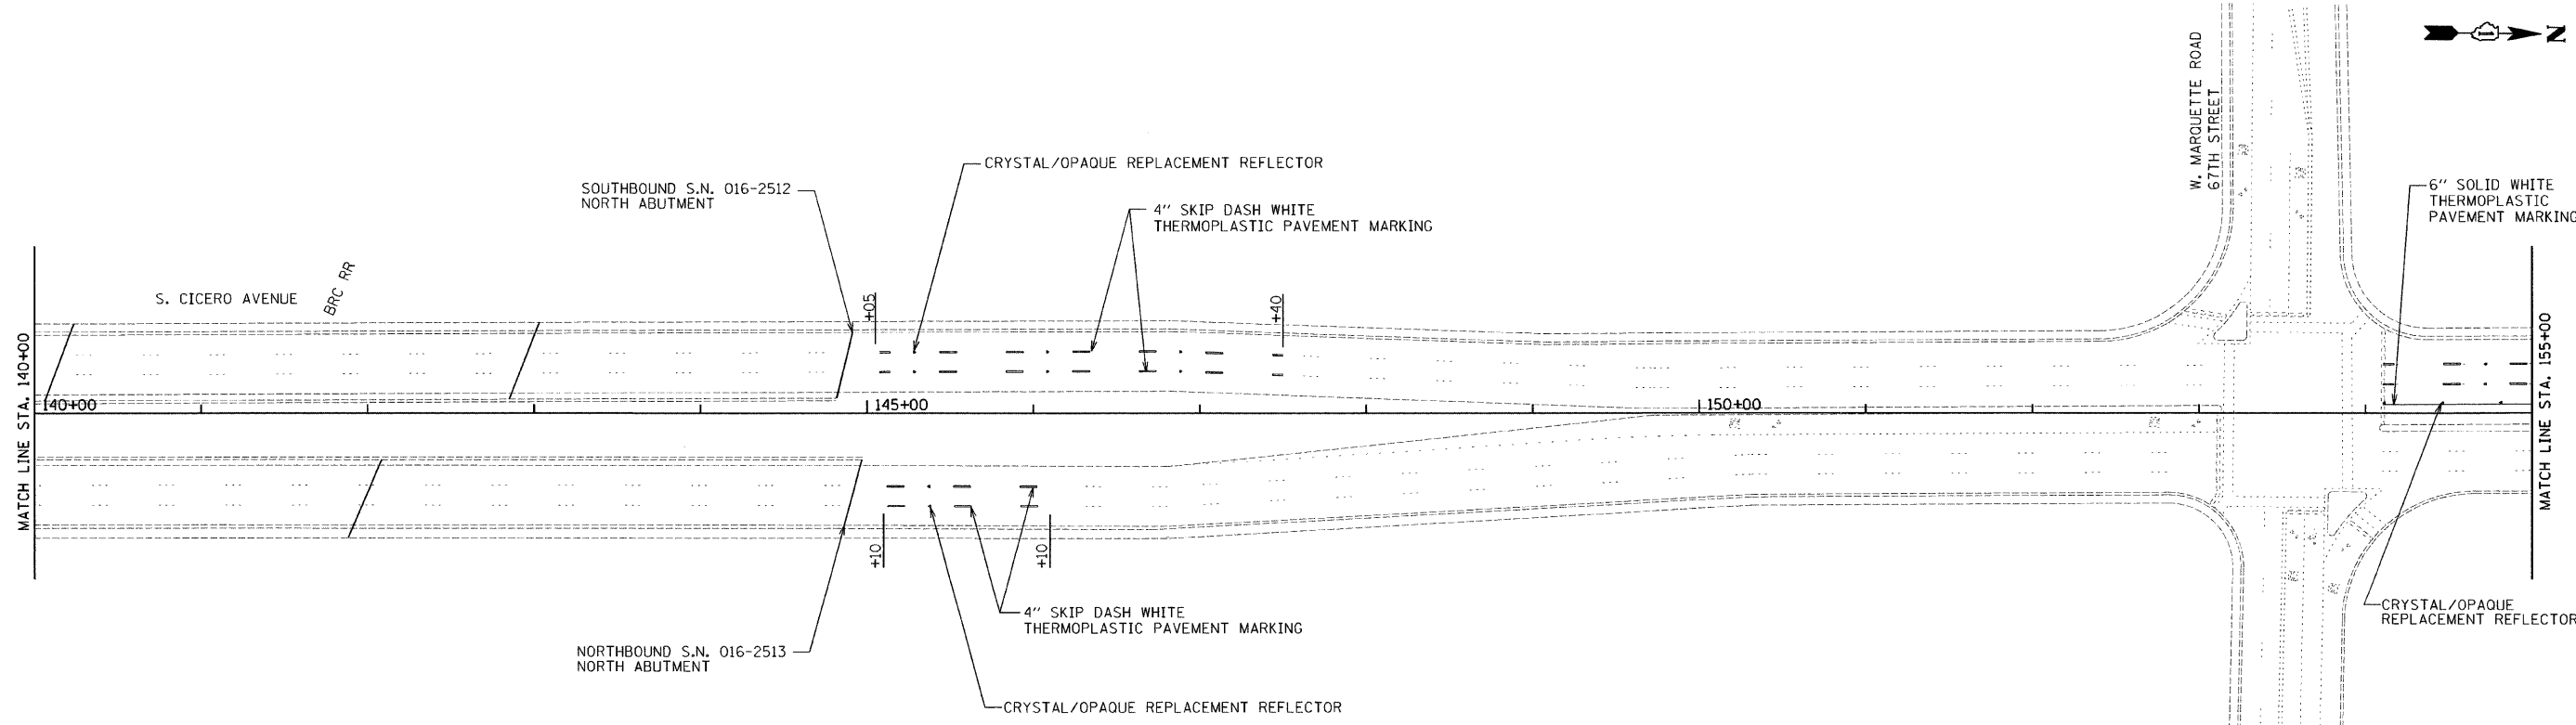

H:\15050009\_20091031\_09\_CAD\Site\00\160H76-sht1-pmk101.dgn  
 11/2/2009 2:23:27 PM

|             |                             |                 |           |
|-------------|-----------------------------|-----------------|-----------|
| FILE NAME = | USER NAME = .USER.          | DESIGNED - RS   | REVISED - |
|             |                             | DRAWN - EF      | REVISED - |
|             | PLOT SCALE = 50.0000' / IN. | CHECKED -       | REVISED - |
|             | PLOT DATE = 11/2/2009       | DATE - 10/23/09 | REVISED - |

**STATE OF ILLINOIS**  
**DEPARTMENT OF TRANSPORTATION**

**IL 50 (CICERO AVENUE)**  
**PAVEMENT MARKING PLAN**

SCALE: 50      SHEET NO. 1 OF 4 SHEETS      STA.      TO STA.

| F.A.P. RTE.               | SECTION      | COUNTY | TOTAL SHEETS | SHEET NO. |
|---------------------------|--------------|--------|--------------|-----------|
| 350                       | 50-1 VB-1-BR | COOK   | 33           | 10        |
| CONTRACT NO. 60H76        |              |        |              |           |
| ILLINOIS FED. AID PROJECT |              |        |              |           |