
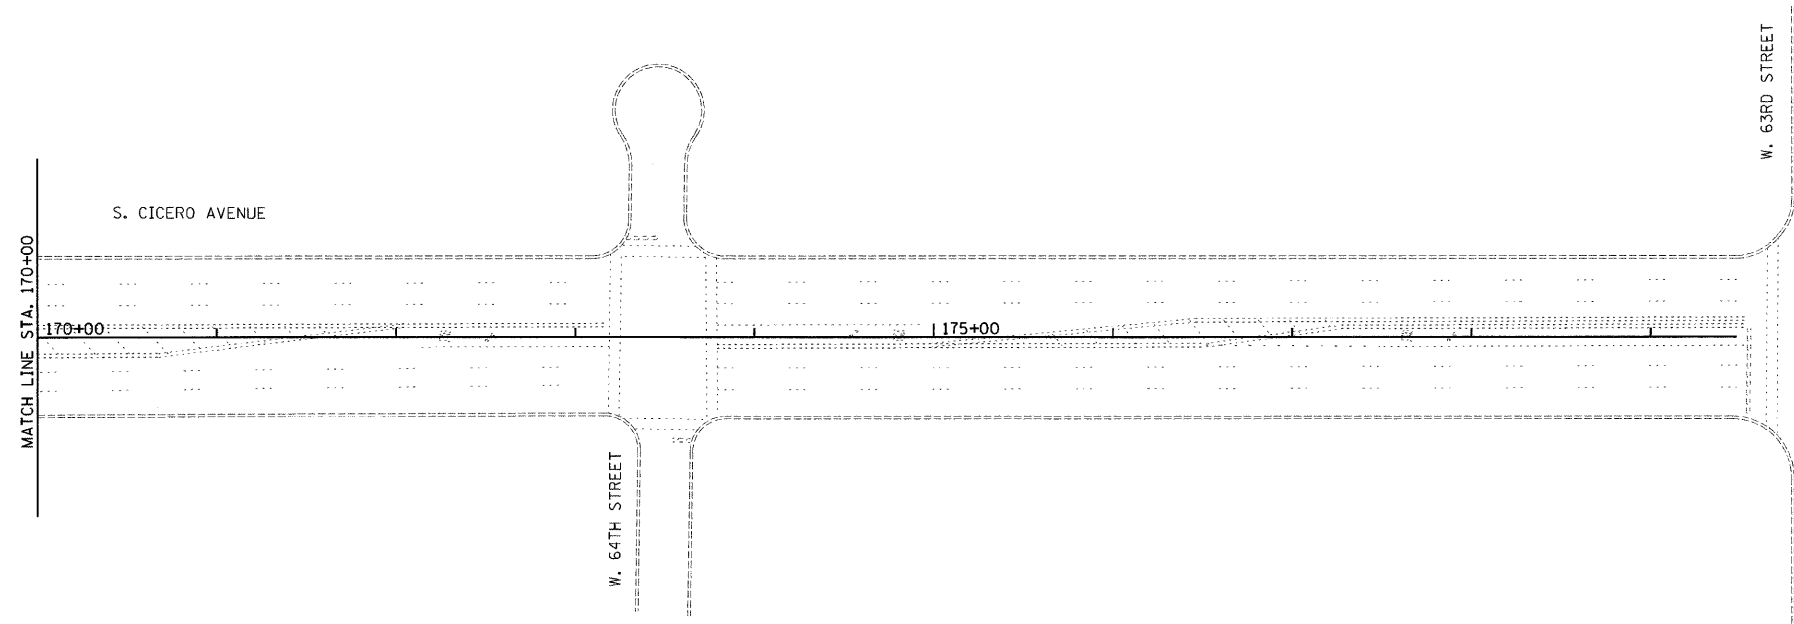


NOTE:
 REPAIR OR REPLACE RPM'S THAT ARE DAMAGED OR REMOVED DURING TRAFFIC STAGING
 REFER TO IDOT DISTRICT 1 STANDARD TC-11 AND TC-13
 FOR ADDITIONAL DETAILS NOT SHOWN

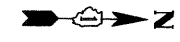

H:\jobs\2009\20093023_02_CAD\Site\00\Di60H76-sht-pmk102.dgn
 11/2/2009

FILE NAME =	USER NAME = _USER_	DESIGNED - RS	REVISED -	STATE OF ILLINOIS DEPARTMENT OF TRANSPORTATION	IL 50 (CICERO AVENUE) PAVEMENT MARKING PLAN			F.A.P. RTE.	SECTION	COUNTY	TOTAL SHEETS	SHEET NO.
	PLOT SCALE = 50.0011' / IN.	DRAWN - EF	REVISED -					350	50-1 VB-1-BR	COOK	33	11
	PLOT DATE = 11/2/2009	CHECKED -	REVISED -		CONTRACT NO. 60H76			ILLINOIS FED. AID PROJECT				
		DATE - 10/23/09	REVISED -		SCALE: 50	SHEET NO. 2 OF 4 SHEETS	STA.	TO STA.				