


| ROUTE | SECTION | COUNTY | TOTAL SHEETS | SHEET NUMBER |
|--------|-------------|--------|--------------|--------------|
| FAI 94 | 2009-079 BP | COOK | 26 | 6 |

CONTRACT NO 60116

R 14 E

T 37 N

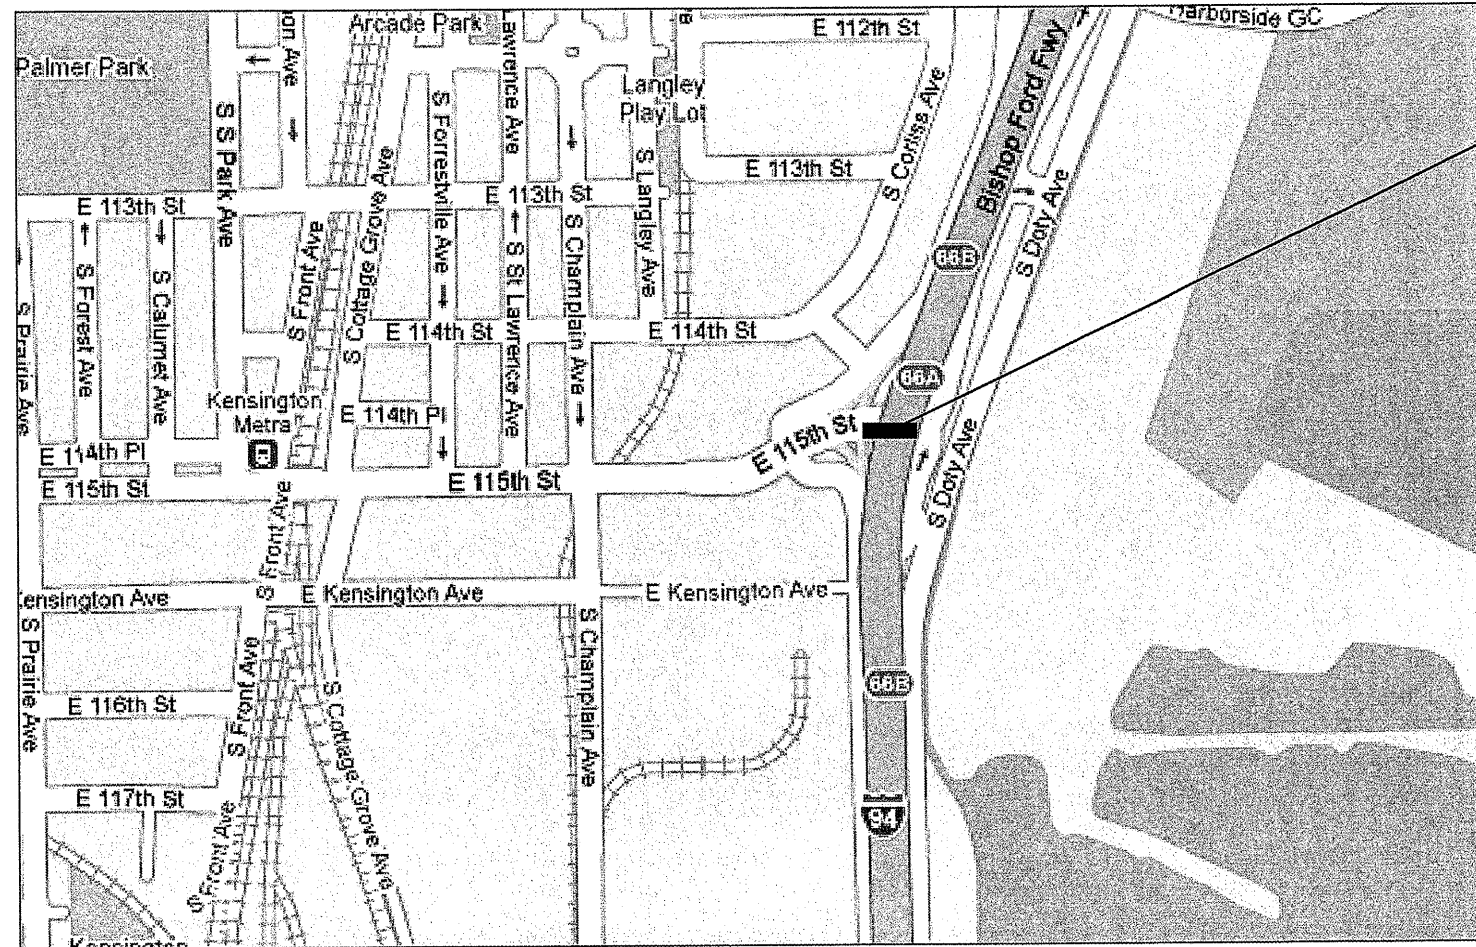

LOCATION 1:
SN 016-2042
115th ST (EB) OVER FAI 94
(BISHOP FORD EXPY)
CITY OF CHICAGO

HYDE PARK TOWNSHIP
COOK COUNTY

TRAFFIC DATA

115th STREET:

2006 ADT = 10800
 POSTED SPEED LIMIT = 30 MPH

I- 94:

2007 ADT = 153100
 POSTED SPEED LIMIT = 55 MPH

ILLINOIS DEPARTMENT OF
TRANSPORTATION

LOCATION MAP

LOCATION 1: SN 016-2042