


ROUTE	SECTION	COUNTY	TOTAL SHEETS	SHEET NUMBER
VARIOUS	2009-079 BP	COOK & LAKE	26	9

Contract 60116

STATE OF ILLINOIS  
DEPARTMENT OF TRANSPORTATION

FOR INFORMATION ONLY

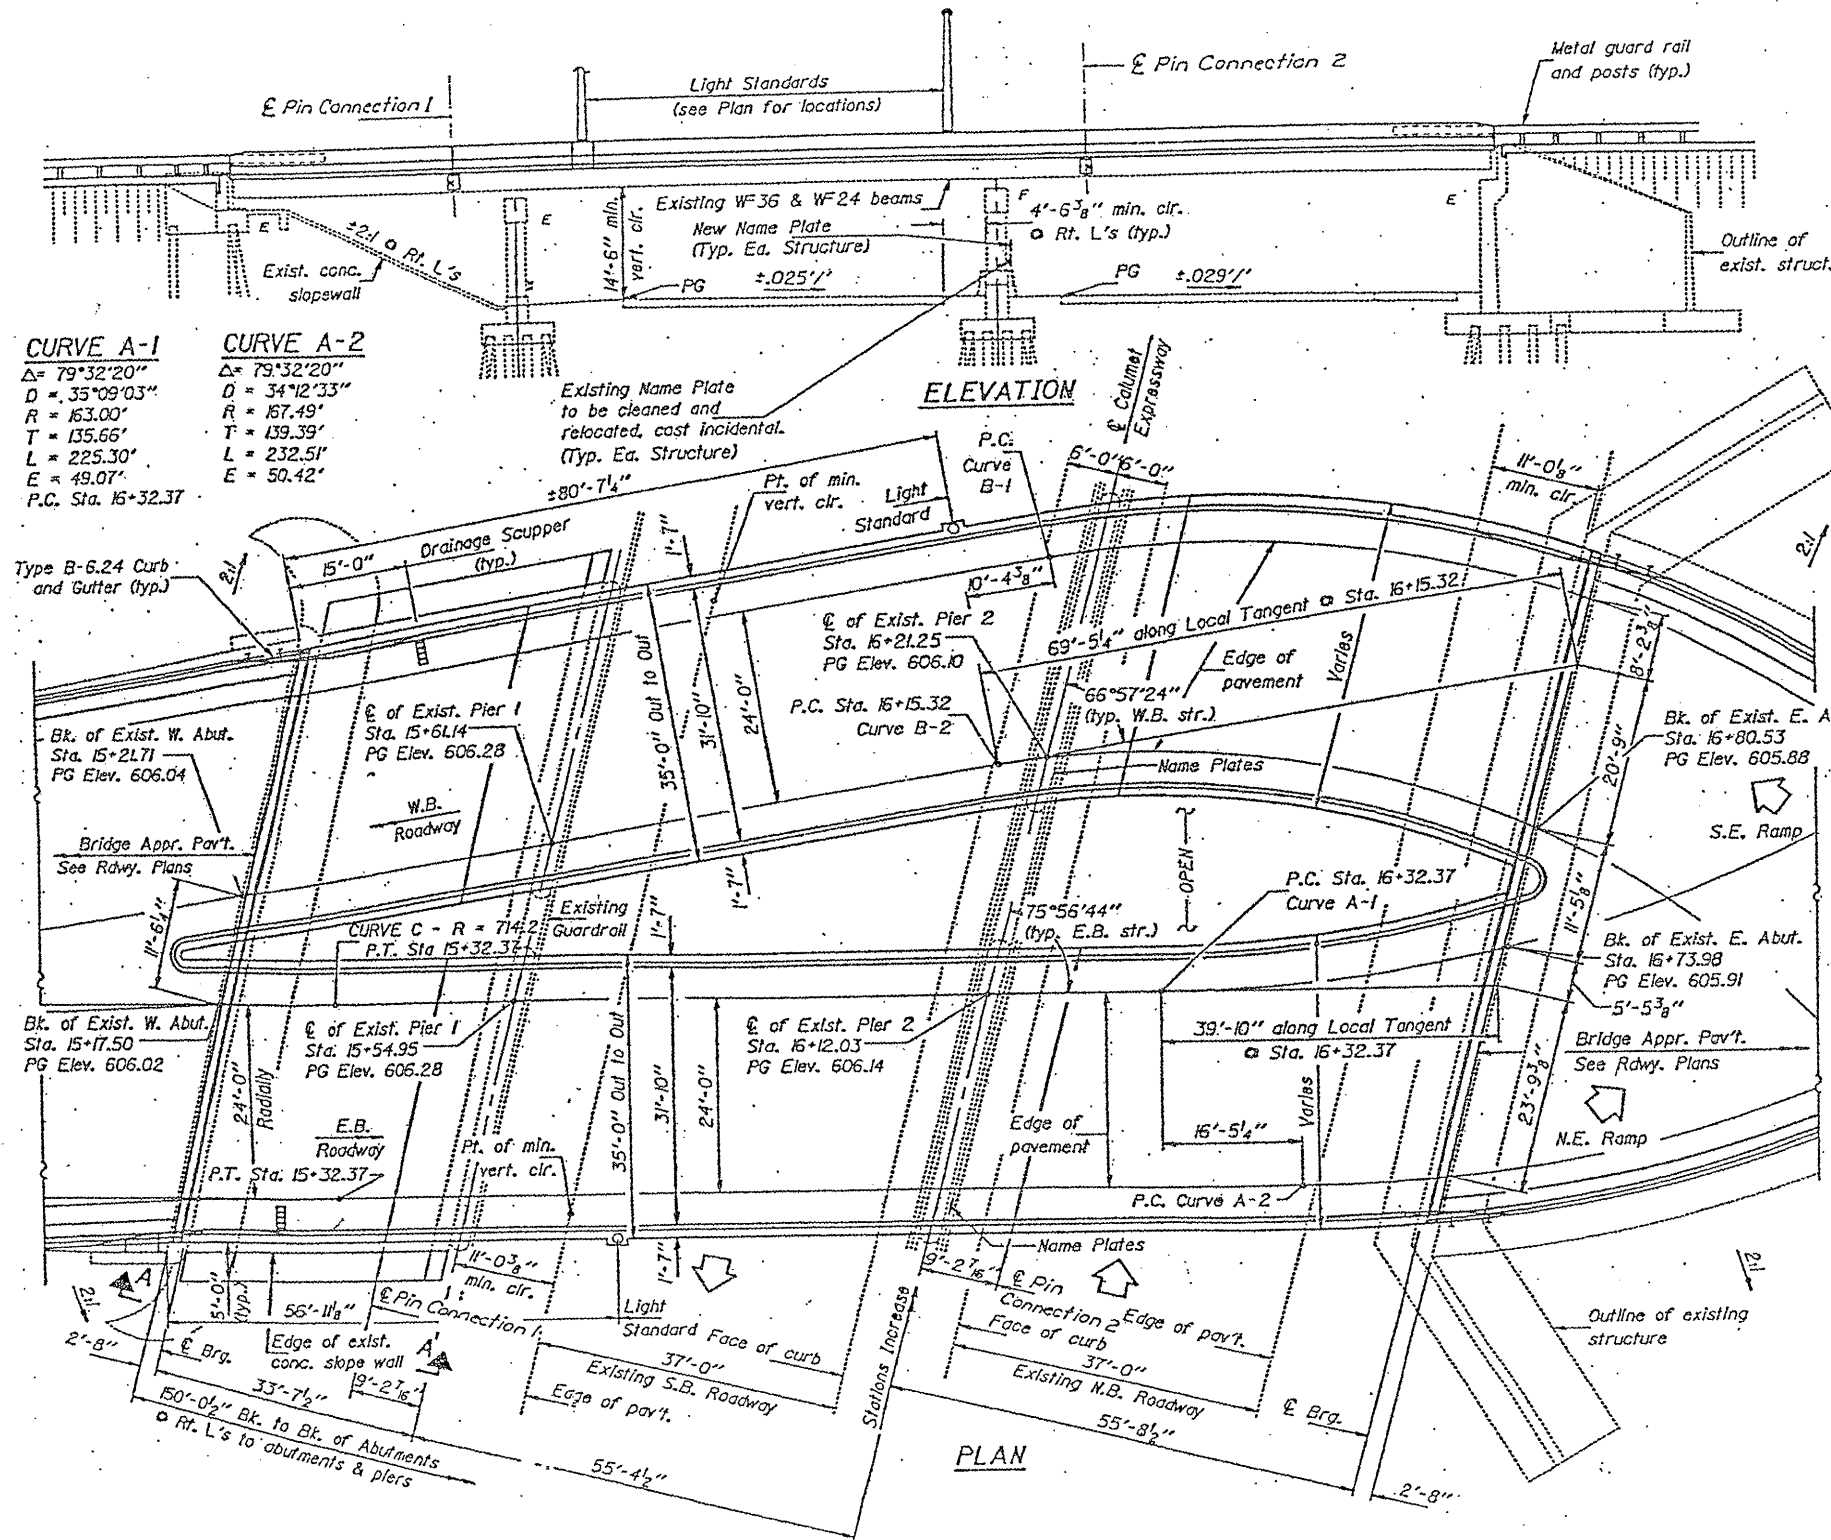

STATION 17+65.87  
REBUILT BY  
STATE OF ILLINOIS  
F.A.I. RT. 94 SEC. 1978-320BR-78  
F.A. PROJ.  
LOADING HS20  
STR. NO.

NAME PLATE  
(2 Required)  
See Std. 2113

\* West Bound Structure Number is 016-2043  
East Bound Structure Number is 016-2042

ILLINOIS DEPARTMENT OF TRANSPORTATION  
  
EXISTING BRIDGE PLAN  
SN 016-2042  
(LOC. 1)