
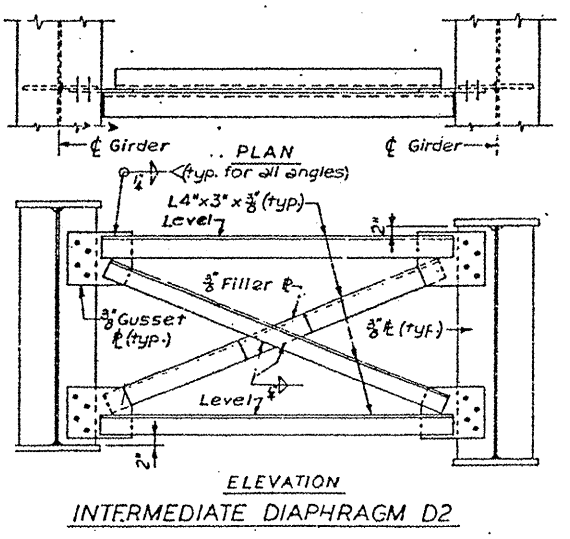
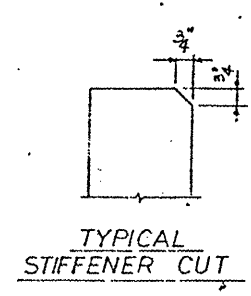
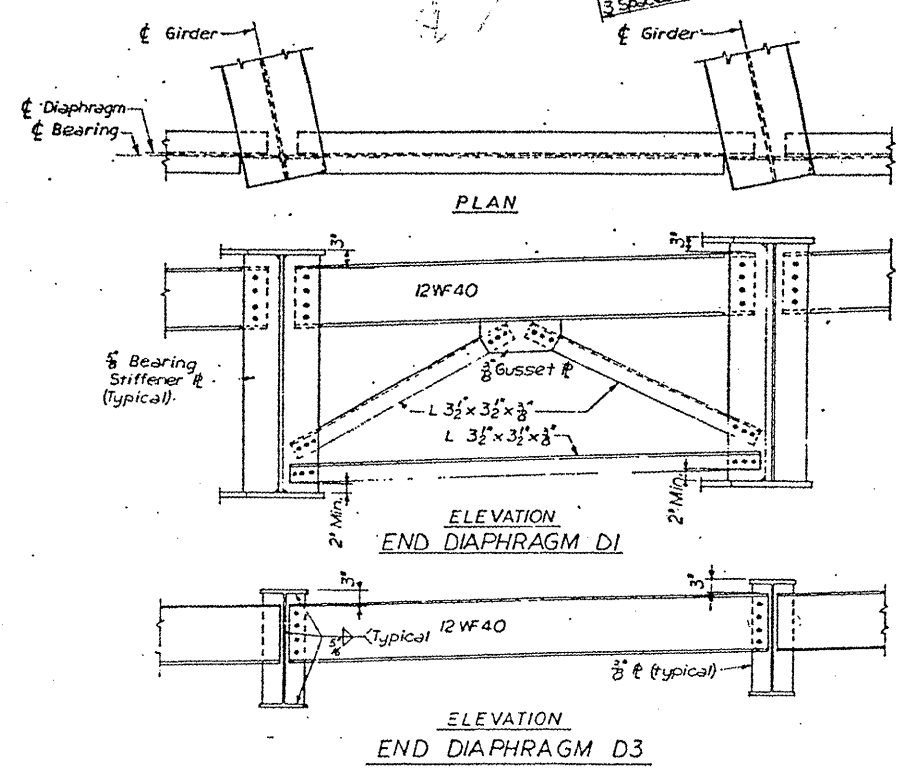
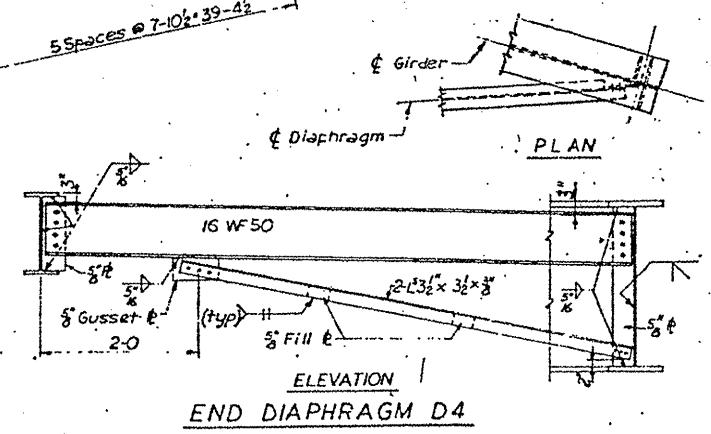
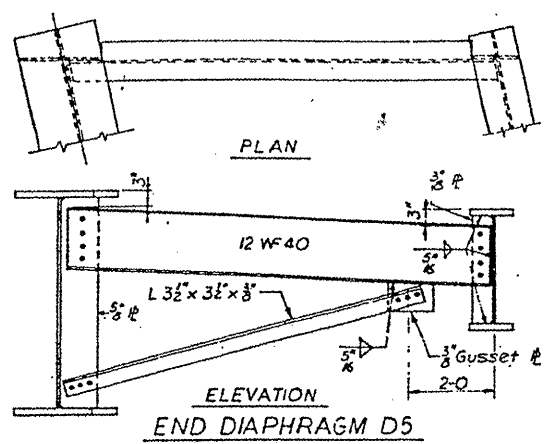


ROUTE VARIOUS	SECTION 2009-079 BP	COUNTY COOK & LAKE	TOTAL SHEETS 25	SHEET NUMBER 14
------------------	------------------------	-----------------------	--------------------	--------------------

Contract 60116

**FOR INFORMATION ONLY**

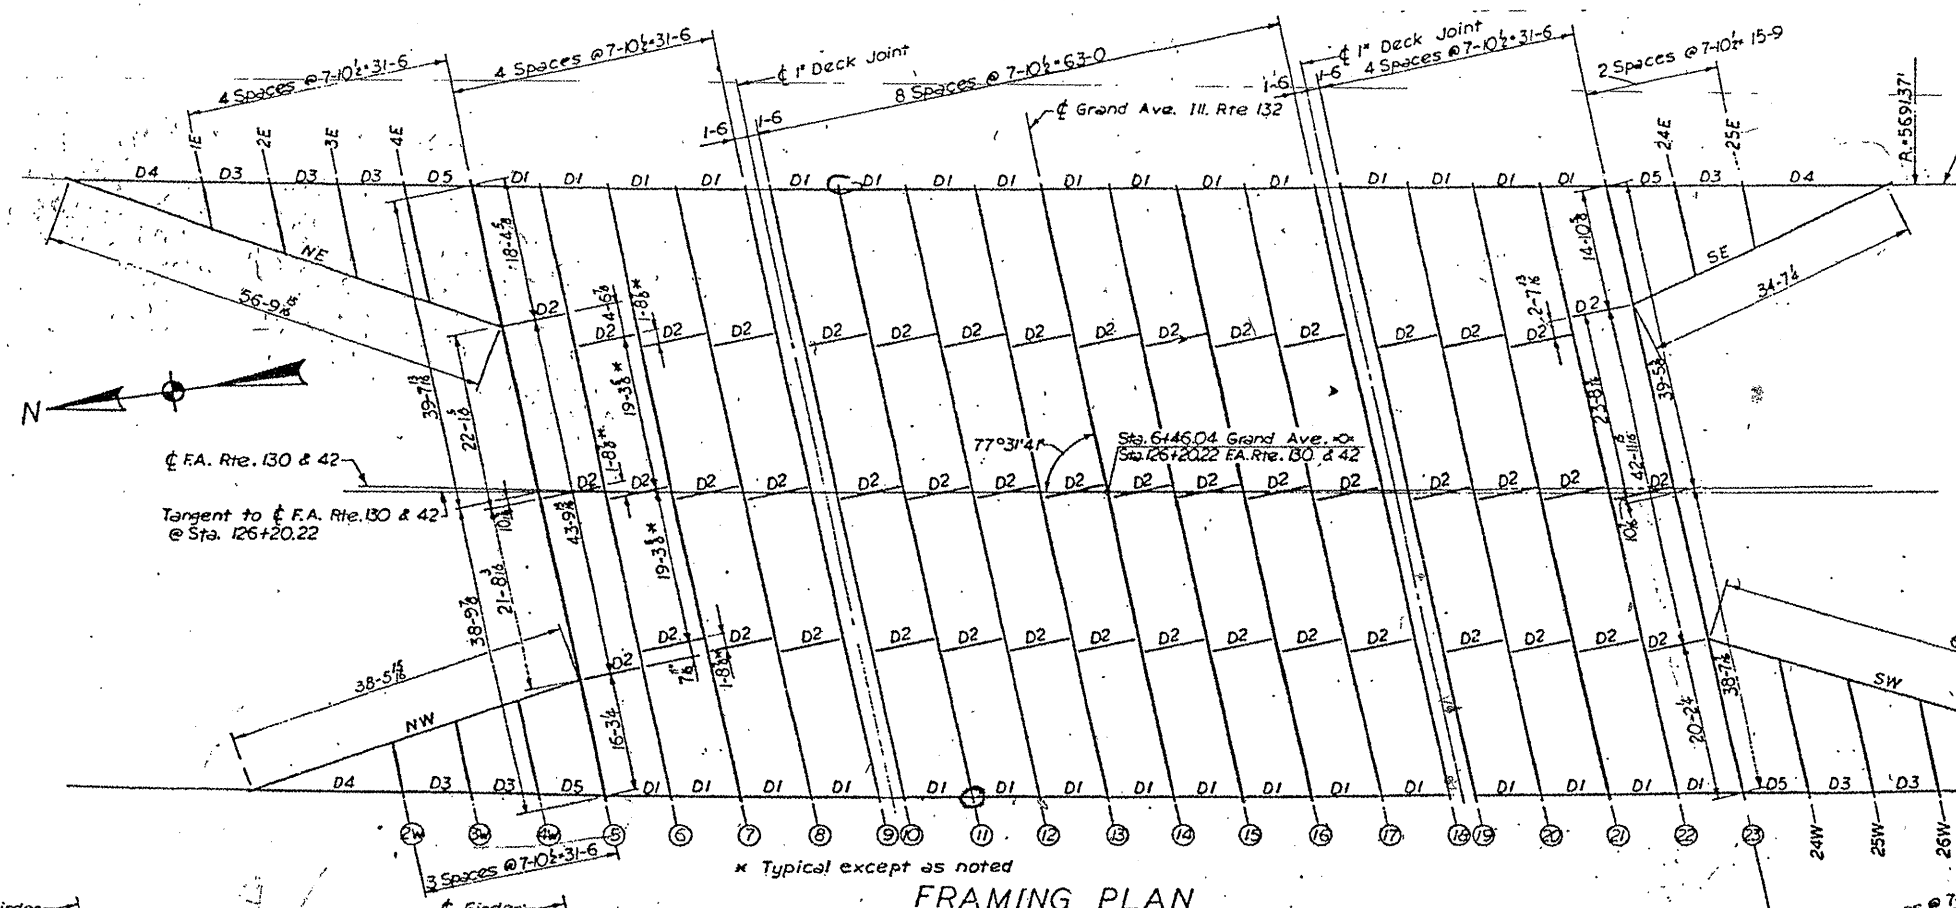

NOTES:  
 For Elevation for Girders 6 thru 22 see Sh. No. 16  
 For General Plan see Sh. No. 7  
 For Type of Bearing, for Stations, Angles and Lengths for Girders 1E thru 28W see Sh. No. 15  
 For Details of Girders 5, 23 and N.W. see Sh. No. 17  
 For Details of Girders S.W., N.E. and S.E. see Sh. No. 18

ILLINOIS DEPARTMENT OF TRANSPORTATION  
 EXISTING BRIDGE PLAN  
 SN 049-0118  
 (LOC. 2)