
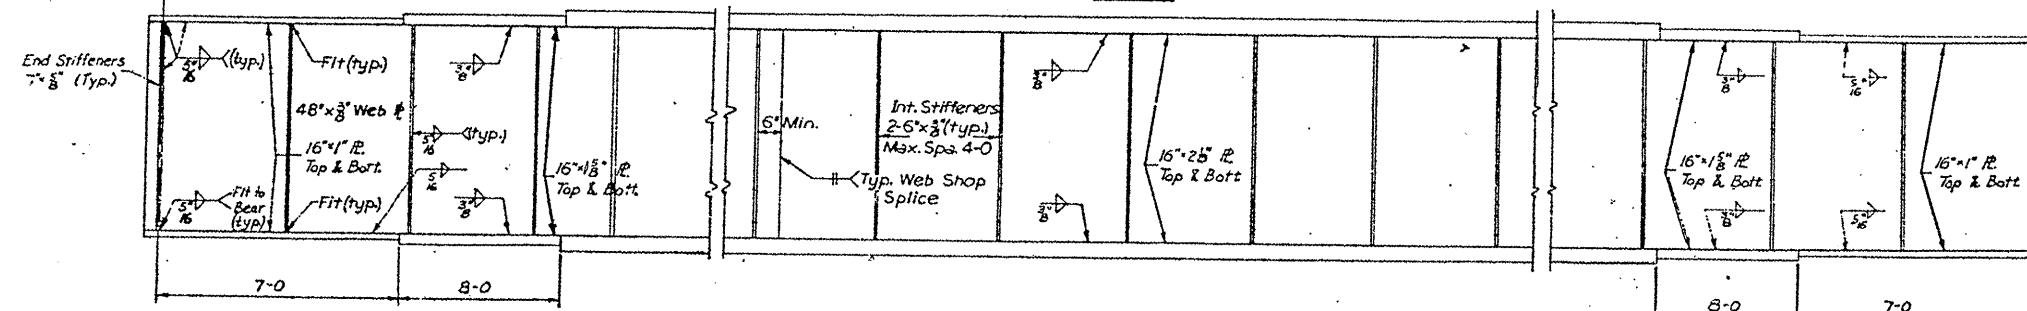




| ROUTE | SECTION | COUNTY | TOTAL SHEETS | SHEET NUMBER |
|---------|-------------|-------------|--------------|--------------|
| VARIOUS | 2009-079 BP | COOK & LAKE | 26 | 19 |

Contract 60116



FOR INFORMATION ONLY

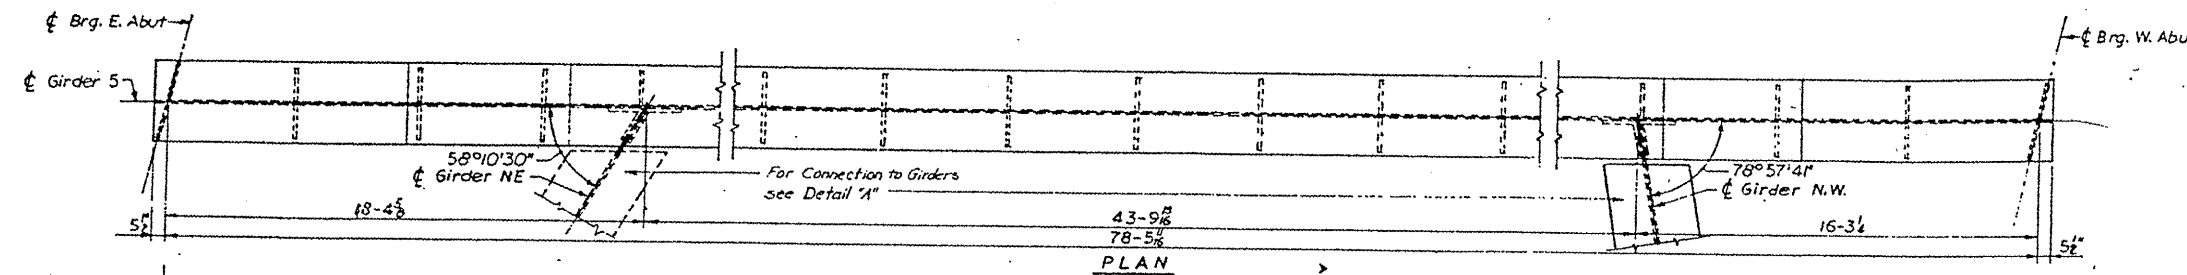


ELEVATION - GIRDER 5

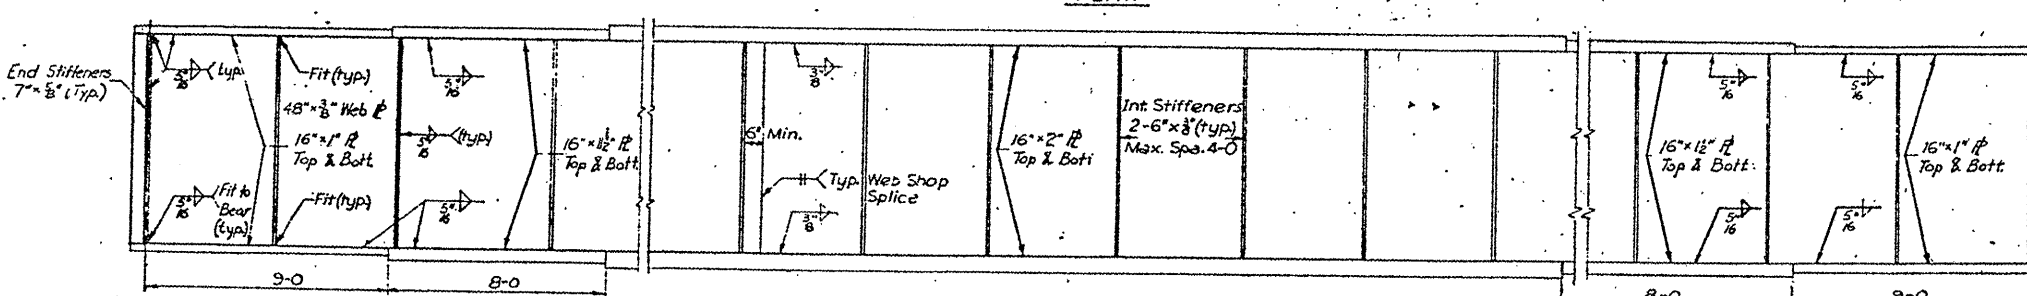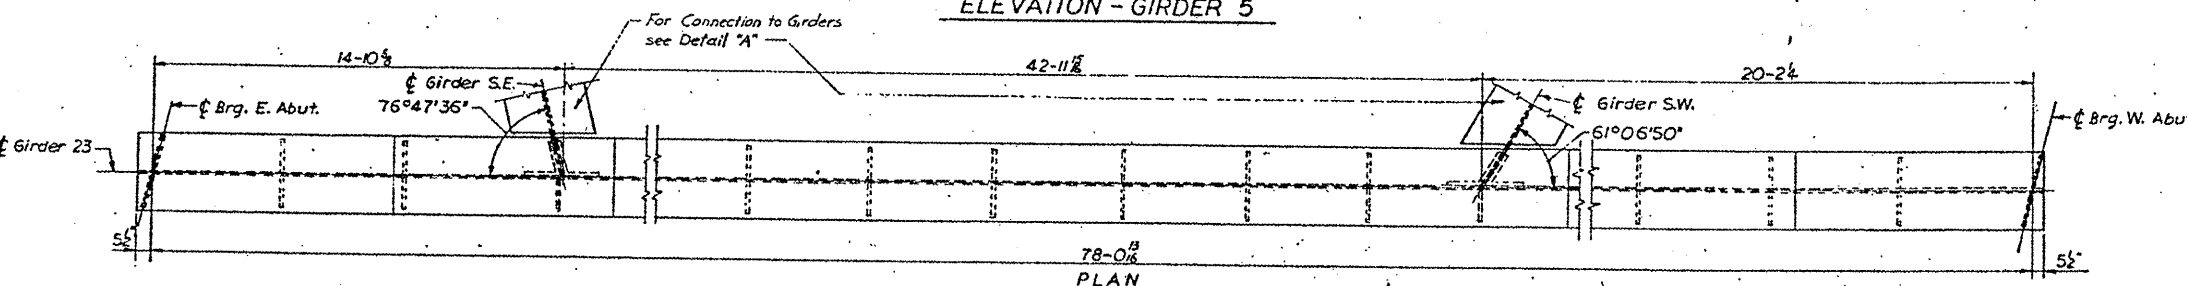


ELEVATION - GIRDER 23

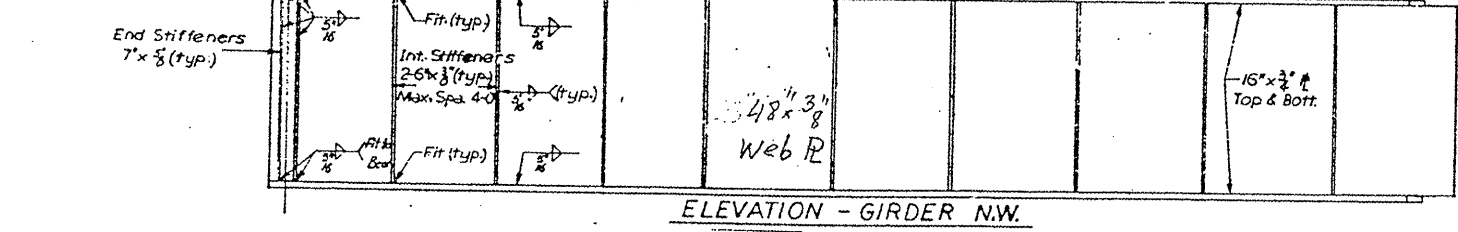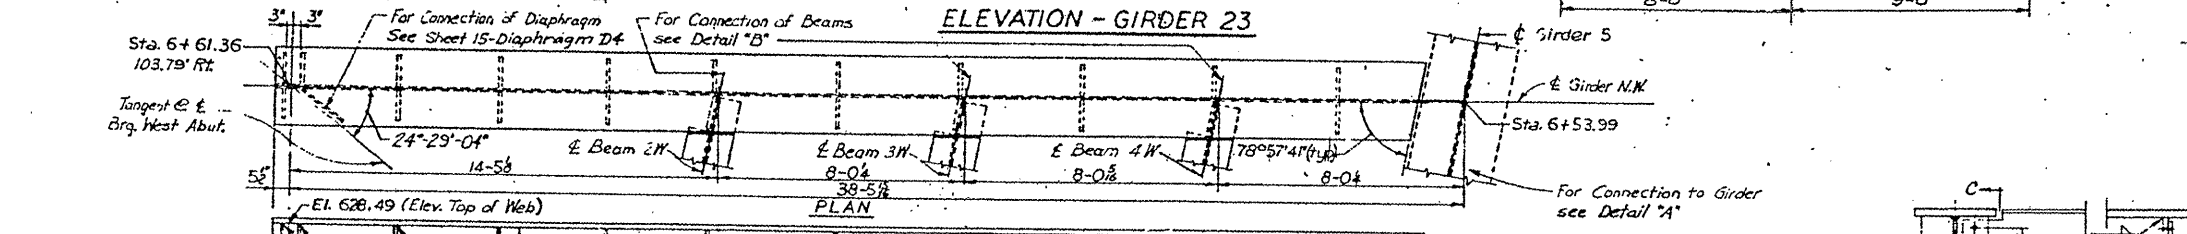


ELEVATION - GIRDER N.W.

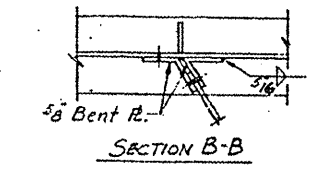


SECTION B-B

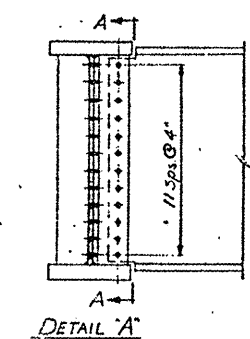

DETAIL A

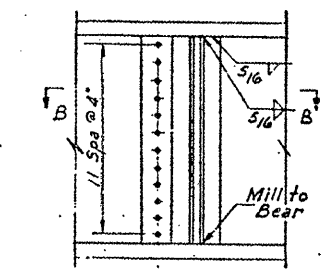

SECTION A-A

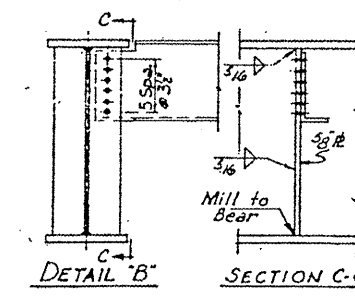

DETAIL B

SECTION C-C

ILLINOIS DEPARTMENT OF TRANSPORTATION
 EXISTING BRIDGE PLAN
 SN 049-0118
 (LOC. 2)