



ENTERPRISE DRIVE



22ND STREET

22ND STREET

JORIE BOULEVARD

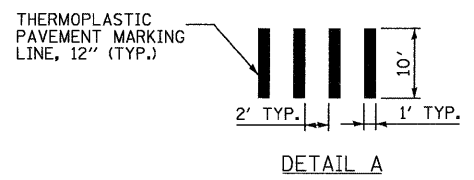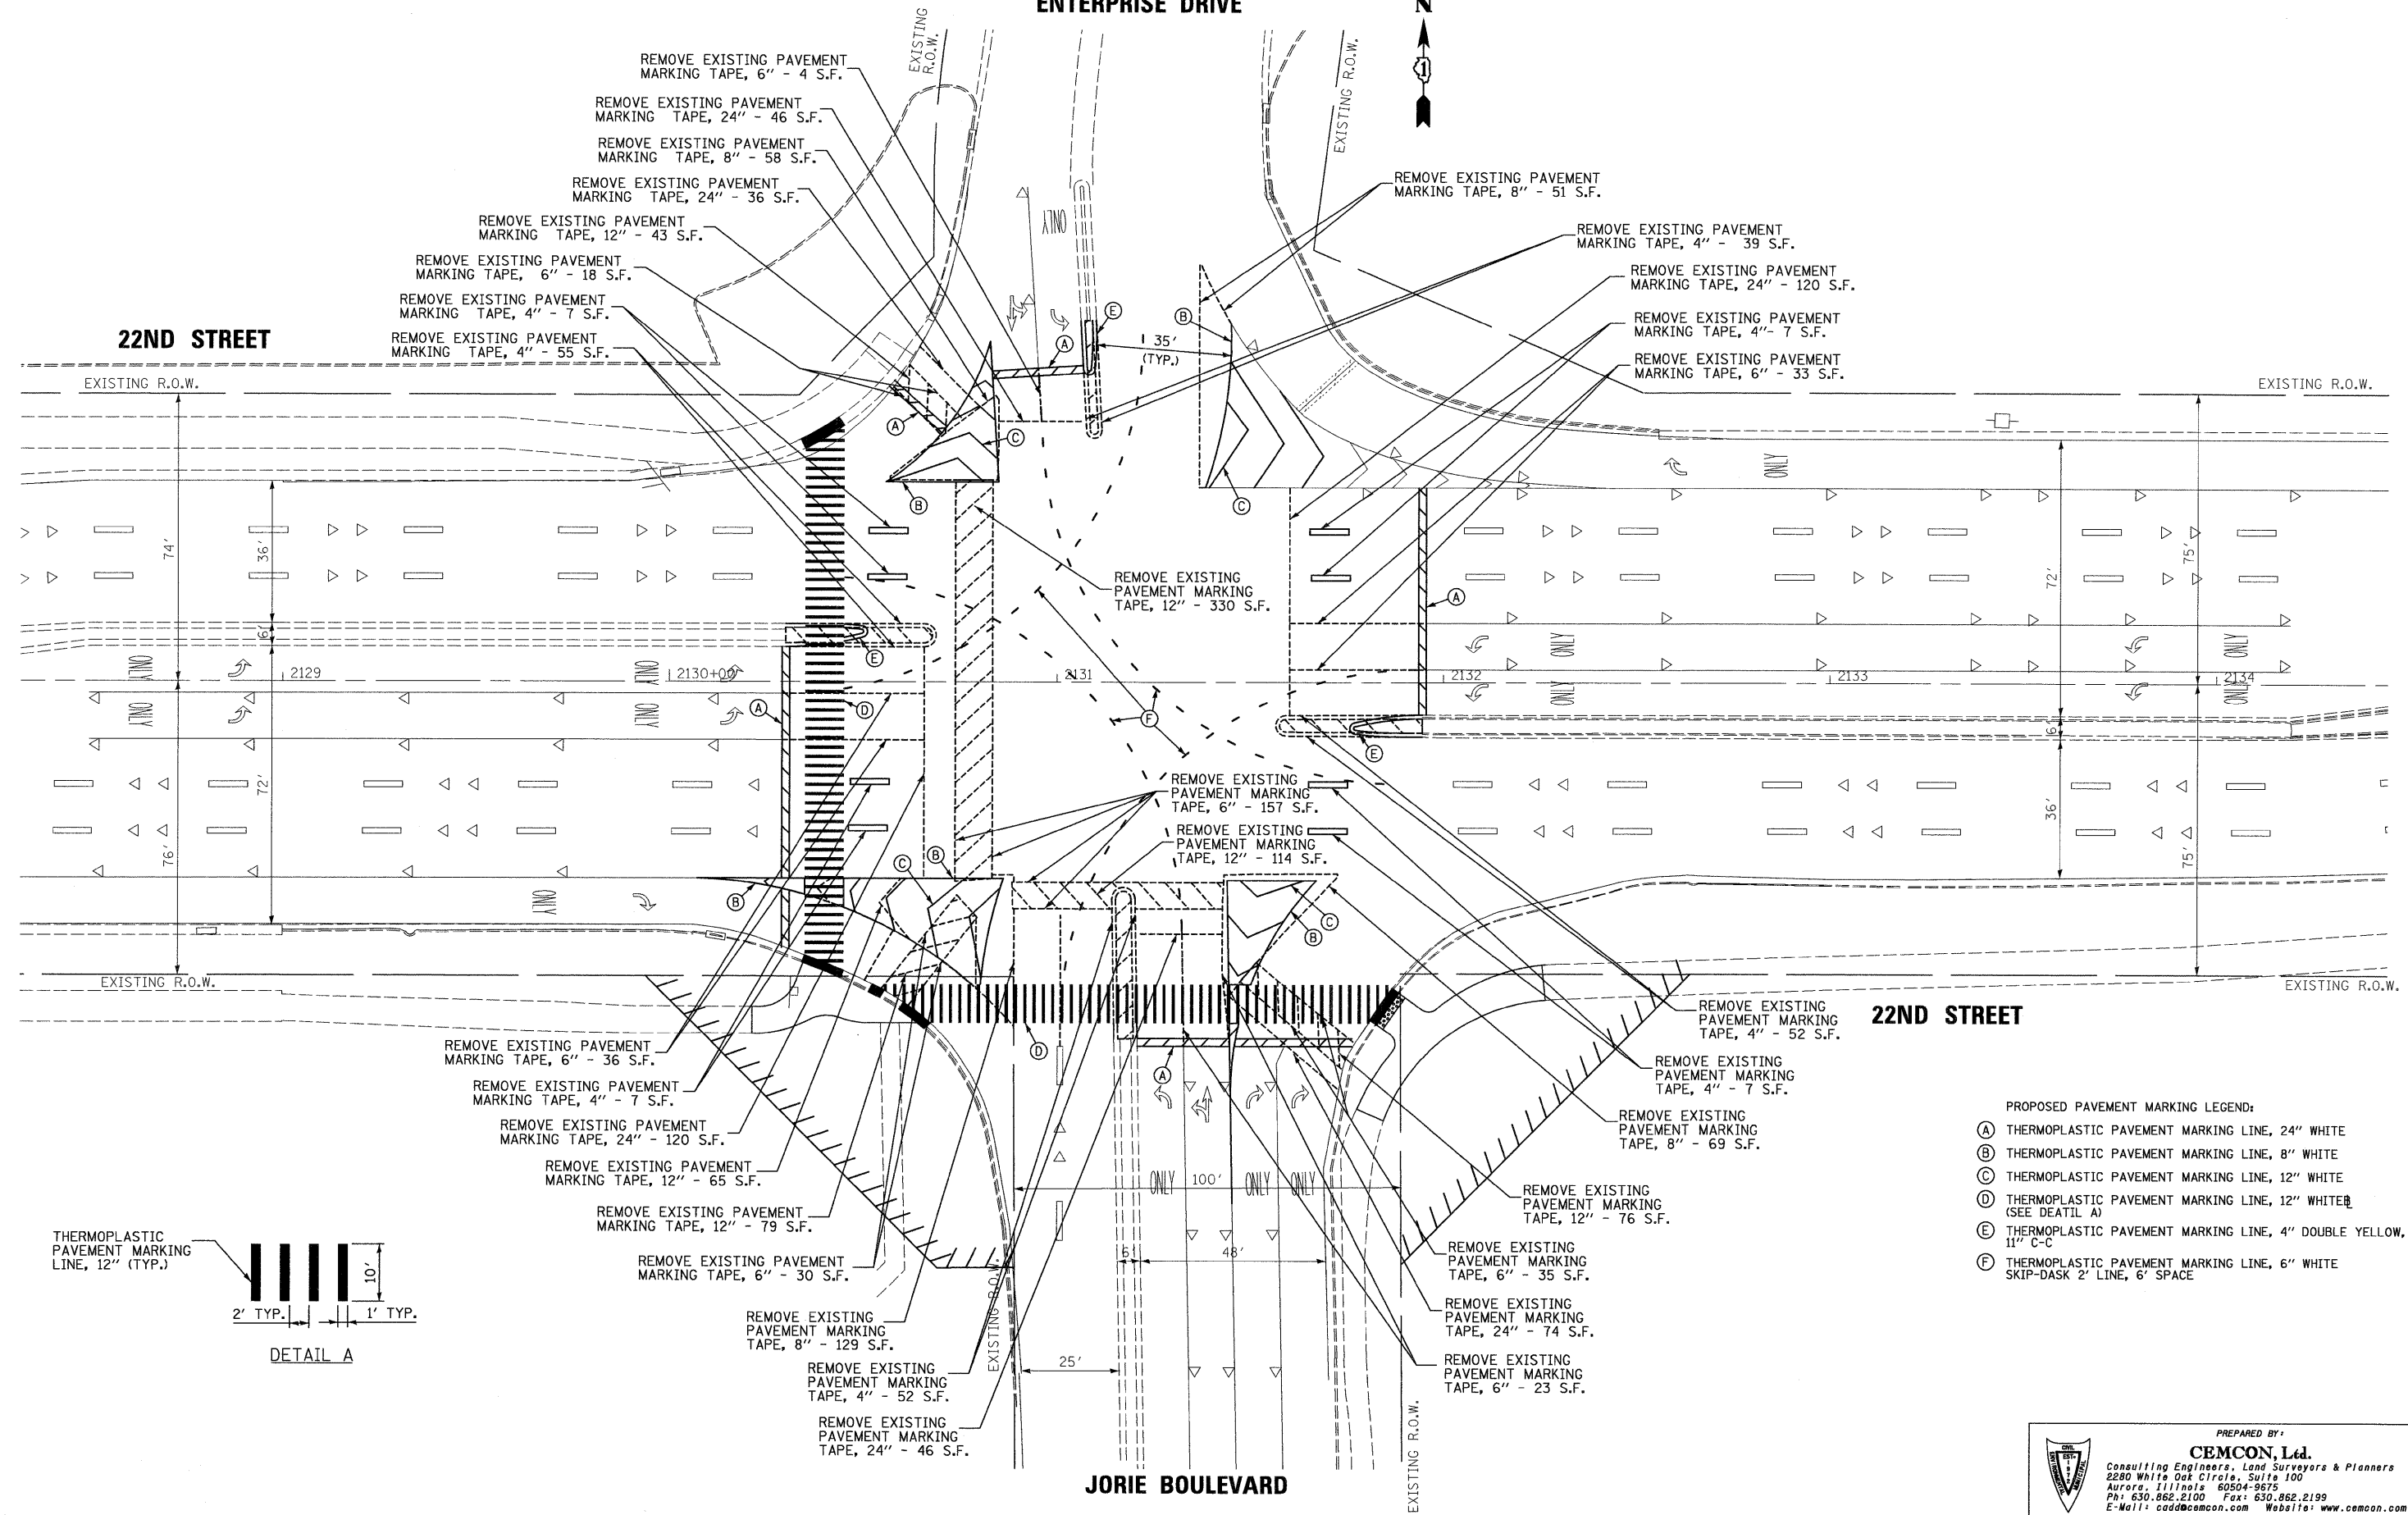

- PROPOSED PAVEMENT MARKING LEGEND:
- (A) THERMOPLASTIC PAVEMENT MARKING LINE, 24" WHITE
 - (B) THERMOPLASTIC PAVEMENT MARKING LINE, 8" WHITE
 - (C) THERMOPLASTIC PAVEMENT MARKING LINE, 12" WHITE
 - (D) THERMOPLASTIC PAVEMENT MARKING LINE, 12" WHITE (SEE DETAIL A)
 - (E) THERMOPLASTIC PAVEMENT MARKING LINE, 4" DOUBLE YELLOW, 11" C-C
 - (F) THERMOPLASTIC PAVEMENT MARKING LINE, 6" WHITE SKIP-DASK 2' LINE, 6' SPACE

FILE NAME = MICROST\352082\ ENTERPR JORIE STRIPING

USER NAME = RDS
 PLOT SCALE = 1"=20'
 PLOT DATE = 09-21-09

DESIGNED - KK
 DRAWN - RDS
 CHECKED - BPT
 DATE - 09-21-09

REVISED -
 REVISED -
 REVISED -
 REVISED -

STATE OF ILLINOIS
 DEPARTMENT OF TRANSPORTATION

STRIPING PLAN
 22nd STREET AT ENTERPRISE DRIVE /JORIE BOULEVARD

SCALE: N.T.S. SHEET NO. OF SHEETS STA. TO STA.

PREPARED BY:
CEMCON, Ltd.
 Consulting Engineers, Land Surveyors & Planners
 2280 White Oak Circle, Suite 100
 Aurora, Illinois 60504-9675
 Ph: 630.862.2100 Fax: 630.862.2199
 E-Mail: cadd@cemcon.com Website: www.cemcon.com

F.A.U. RTE.	SECTION	COUNTY	TOTAL SHEETS	SHEET NO.
1453	2009-080 TS	DUPAGE	19	12
CONTRACT NO. 60117				
FED. ROAD DIST. NO.		ILLINOIS FED. AID PROJECT		