

TRAFFIC SIGNAL NOTES


- REPLACEMENT OF EXISTING CONFIRMATION BEACONS WITH NEW L.E.D. CONFIRMATION BEACONS SHALL BE CONSIDERED INCIDENTAL TO THE PAY ITEM "UNINTERRUPTIBLE POWER SUPPLY."
- EARTHWORK FOR PROPOSED SIDEWALK SHALL BE CONSIDERED INCIDENTAL TO THE PAY ITEM "PORTLAND CEMENT CONCRETE SIDEWALK, 5'."



MATCH LINE A
SEE SHEET 2 OF 2

TRAFFIC SIGNAL LEGEND

PROPOSED	EXISTING	PROPOSED	EXISTING

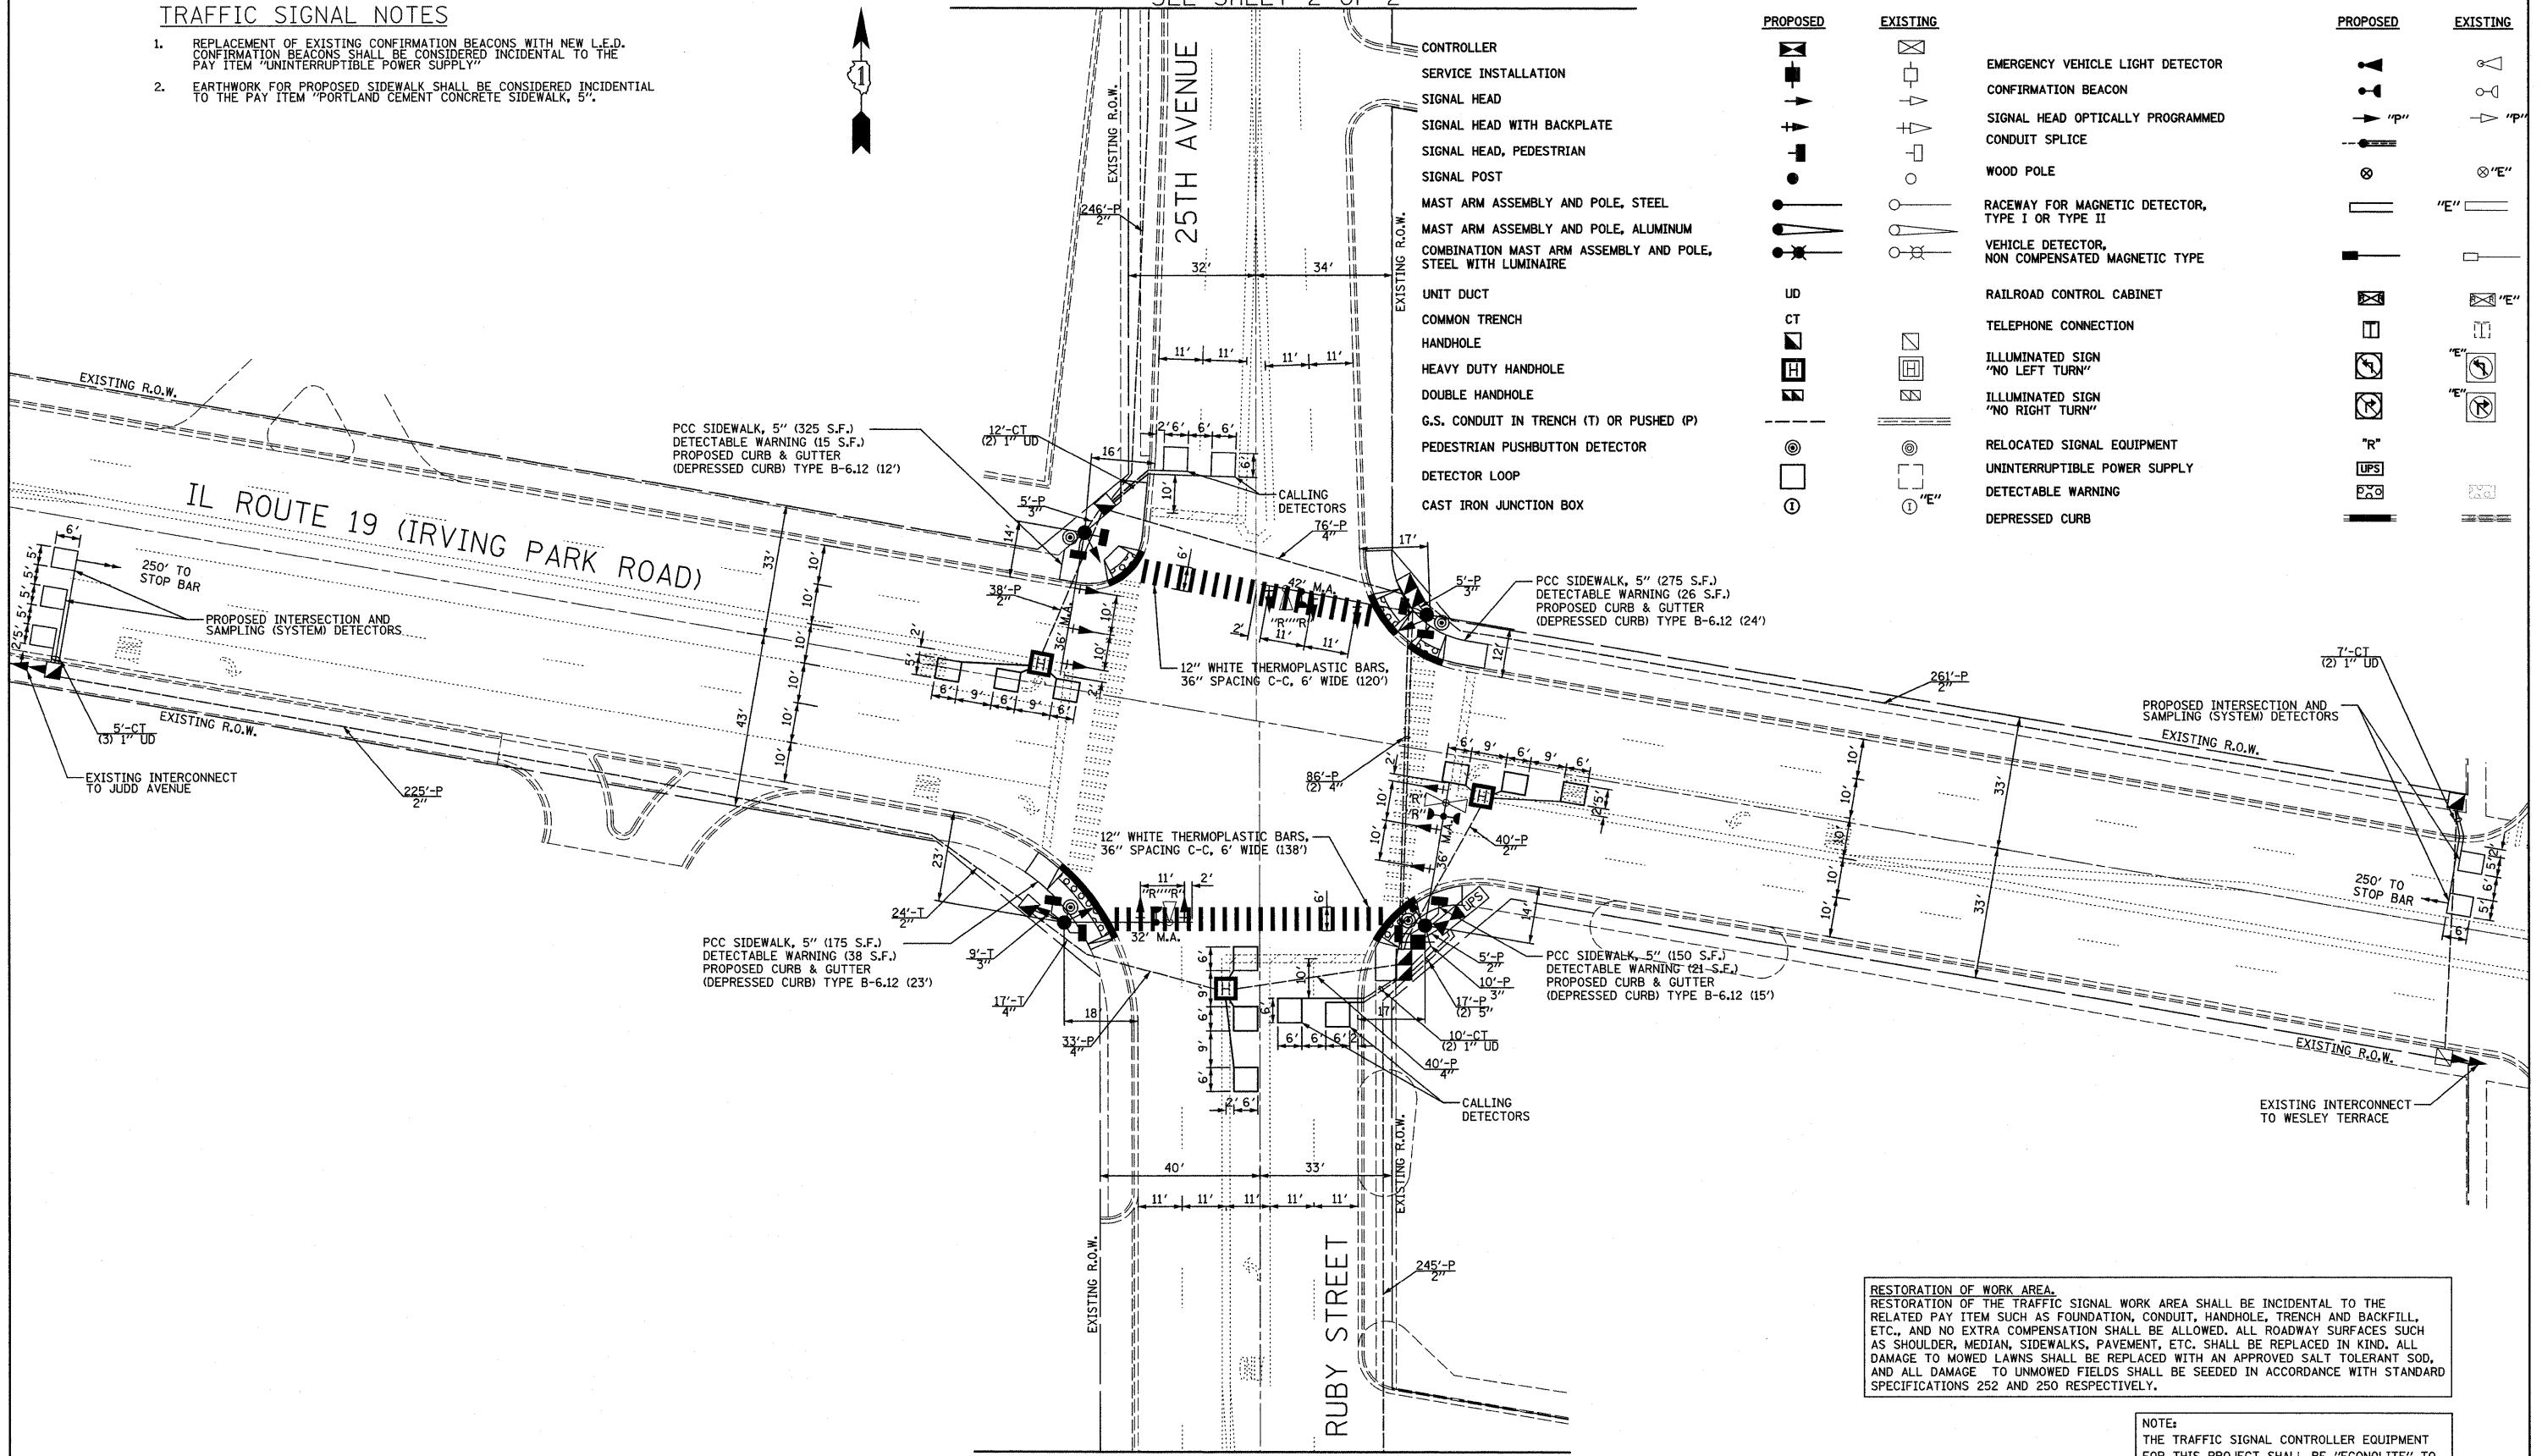

MATCH LINE B
SEE SHEET 2 OF 2

RESTORATION OF WORK AREA.
RESTORATION OF THE TRAFFIC SIGNAL WORK AREA SHALL BE INCIDENTAL TO THE RELATED PAY ITEM SUCH AS FOUNDATION, CONDUIT, HANDHOLE, TRENCH AND BACKFILL, ETC., AND NO EXTRA COMPENSATION SHALL BE ALLOWED. ALL ROADWAY SURFACES SUCH AS SHOULDER, MEDIAN, SIDEWALKS, PAVEMENT, ETC. SHALL BE REPLACED IN KIND. ALL DAMAGE TO MOWED LAWNS SHALL BE REPLACED WITH AN APPROVED SALT TOLERANT SOD, AND ALL DAMAGE TO UNMOWED FIELDS SHALL BE SEEDED IN ACCORDANCE WITH STANDARD SPECIFICATIONS 252 AND 250 RESPECTIVELY.

NOTE:
THE TRAFFIC SIGNAL CONTROLLER EQUIPMENT FOR THIS PROJECT SHALL BE "ECONOLITE" TO MATCH THE EXISTING ADJACENT SYSTEM.

FILE NAME = #FILE#	USER NAME = #USER#	DESIGNED - BRD	REVISED -	STATE OF ILLINOIS DEPARTMENT OF TRANSPORTATION	TRAFFIC SIGNAL MODERNIZATION PLAN (SHEET 1 OF 2) IL ROUTE 19 (IRVING PARK ROAD) AT 25TH AVENUE /RUBY STREET			F.A.P. RTE. 345	SECTION 2009-085 TS	COUNTY COOK	TOTAL SHEETS 39	SHEET NO. 13
	PLOT SCALE = #SCALE#	DRAWN - JRT	REVISED -		SCALE: 1" = 20'	SHEET NO. 1 OF 2 SHEETS	STA. TO STA.	FED. ROAD DIST. NO. 7 ILLINOIS FED. AID PROJECT				
	PLOT DATE = #DATE#	CHECKED - JJE	REVISED -					CONTRACT NO. 60127				
		DATE - 10/14/09	REVISED -									