
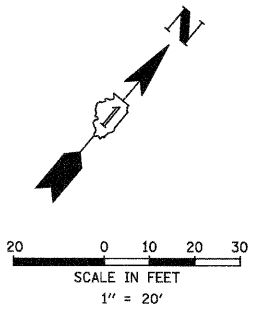


F.A. RTE.	SECTION	COUNTY	TOTAL SHEETS	SHEET NO.
3578	15VB-1-R-1	COOK	243	58
STA.		TO STA.		
FED. ROAD DIST. NO.	ILLINOIS	FED. AID PROJECT		

CONTRACT #62388

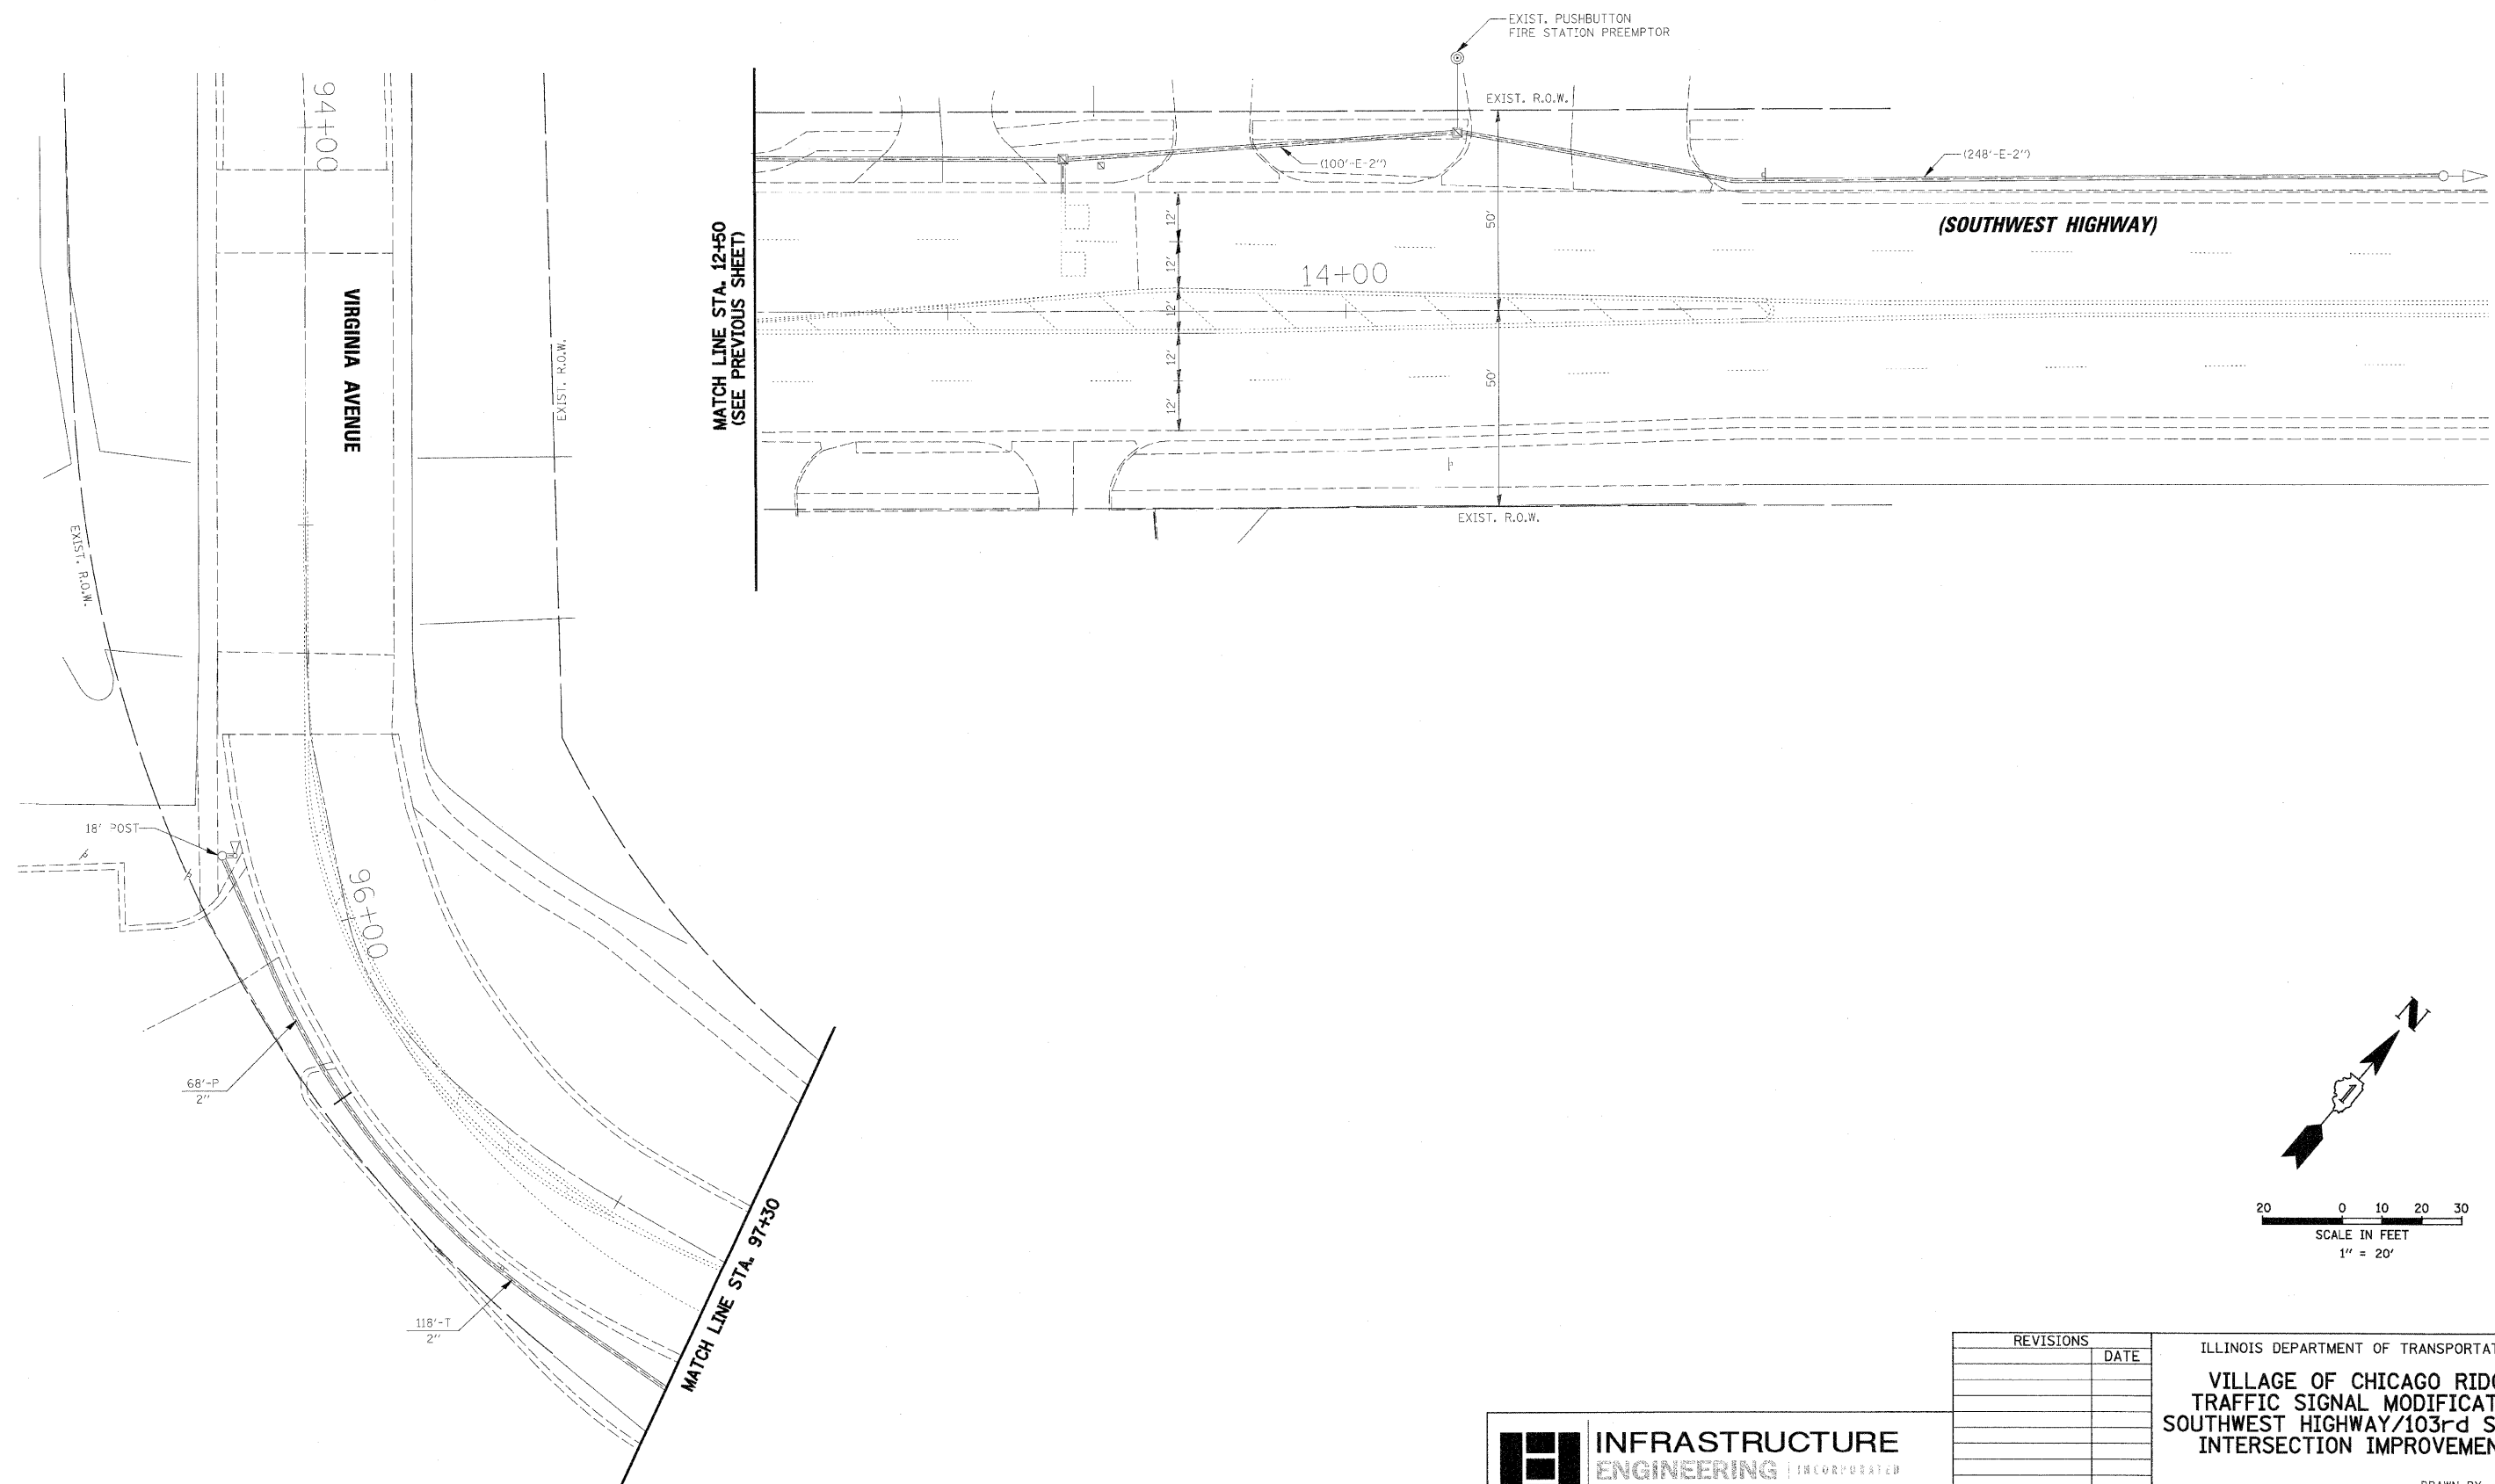

REVISIONS	DATE

ILLINOIS DEPARTMENT OF TRANSPORTATION  
**VILLAGE OF CHICAGO RIDGE**  
**TRAFFIC SIGNAL MODIFICATION**  
**SOUTHWEST HIGHWAY/103rd STREET**  
**INTERSECTION IMPROVEMENTS**

SCALE: 1"=20'  
 DATE: 06-17-2009  
 DRAWN BY: BL  
 DESIGNED BY: ERR  
 CHECKED BY: RB

**INFRASTRUCTURE ENGINEERING** | INCORPORATED  
 33 West Monroe | Suite 1540 | Chicago, IL 60603  
 P 312.425.9560 | F 312.425.9564 | www.infrastructure-eng.com

\$fdeleon\6/16/2009 6:52:23 PM P:\P-04\1609\Design\sheeta\06-1609-S-TSM-02.dgn