


F.A.U. RTE.	SECTION	COUNTY	TOTAL SHEETS	SHEET NO.
3578	15V B-1-R-1	COOK	243	120
STA.		TO STA.		
FED. ROAD DIST. NO.	ILLINOIS	FED. AID PROJECT		
CONTRACT NO. 62388				

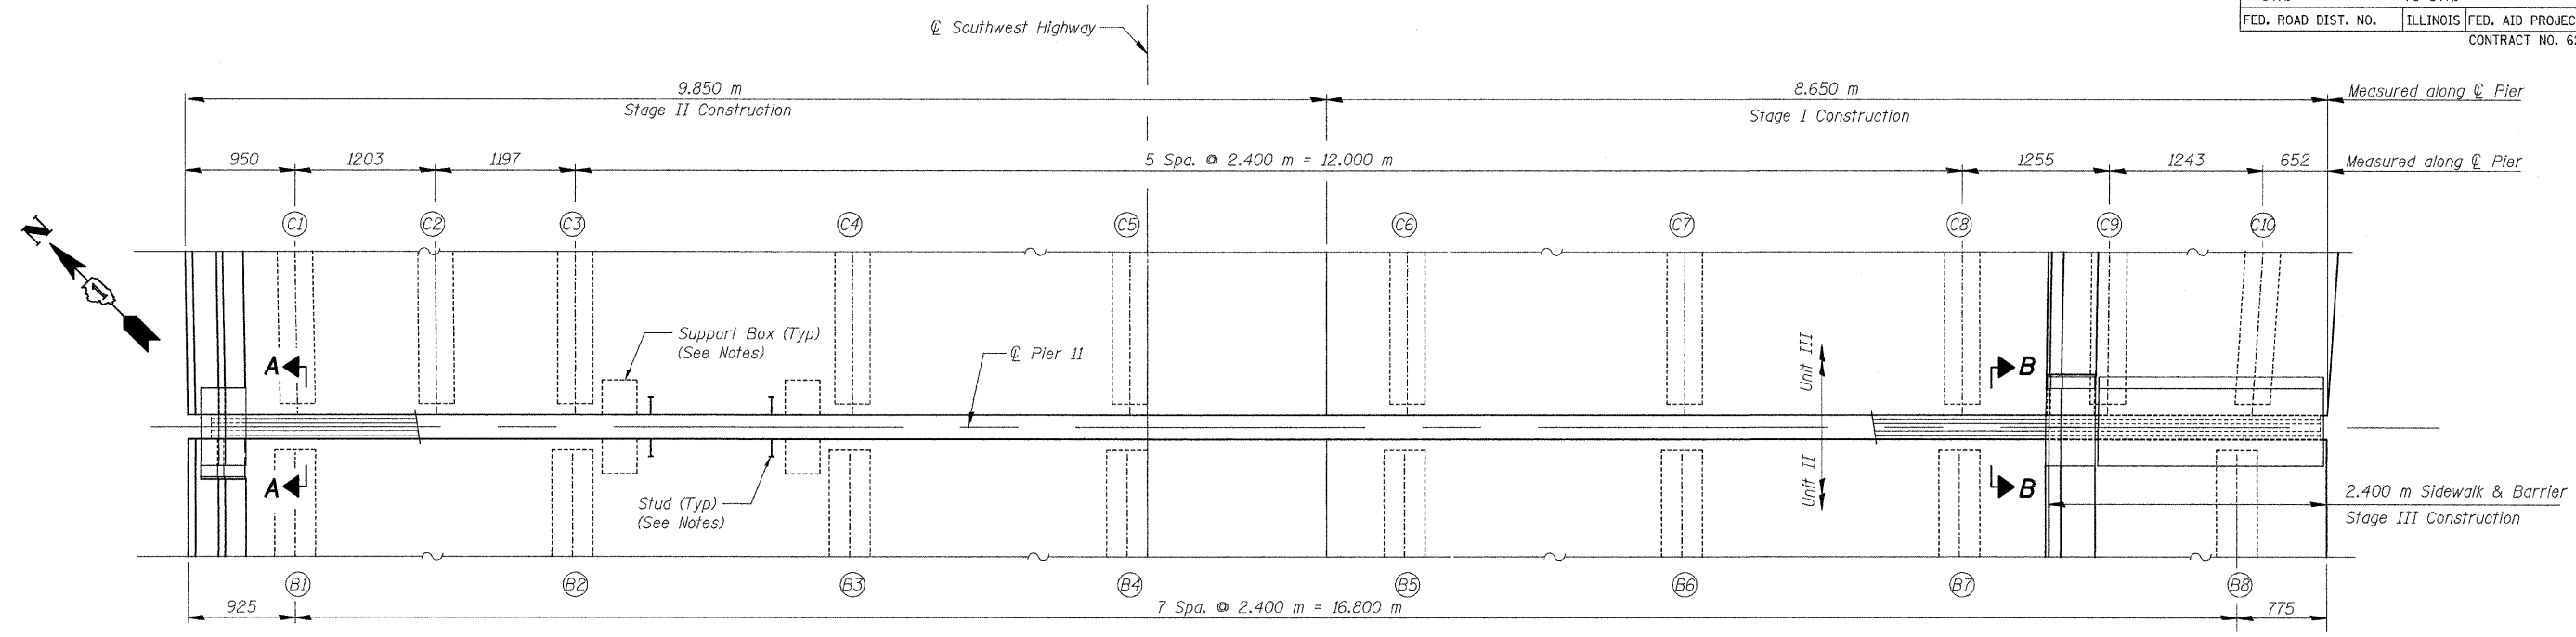


PLAN

(Pier 11 Expansion Joint)
(For Sections A-A and B-B see Sheet SA30A of SA110)

Notes:

- See Sheet SA30A for Notes.

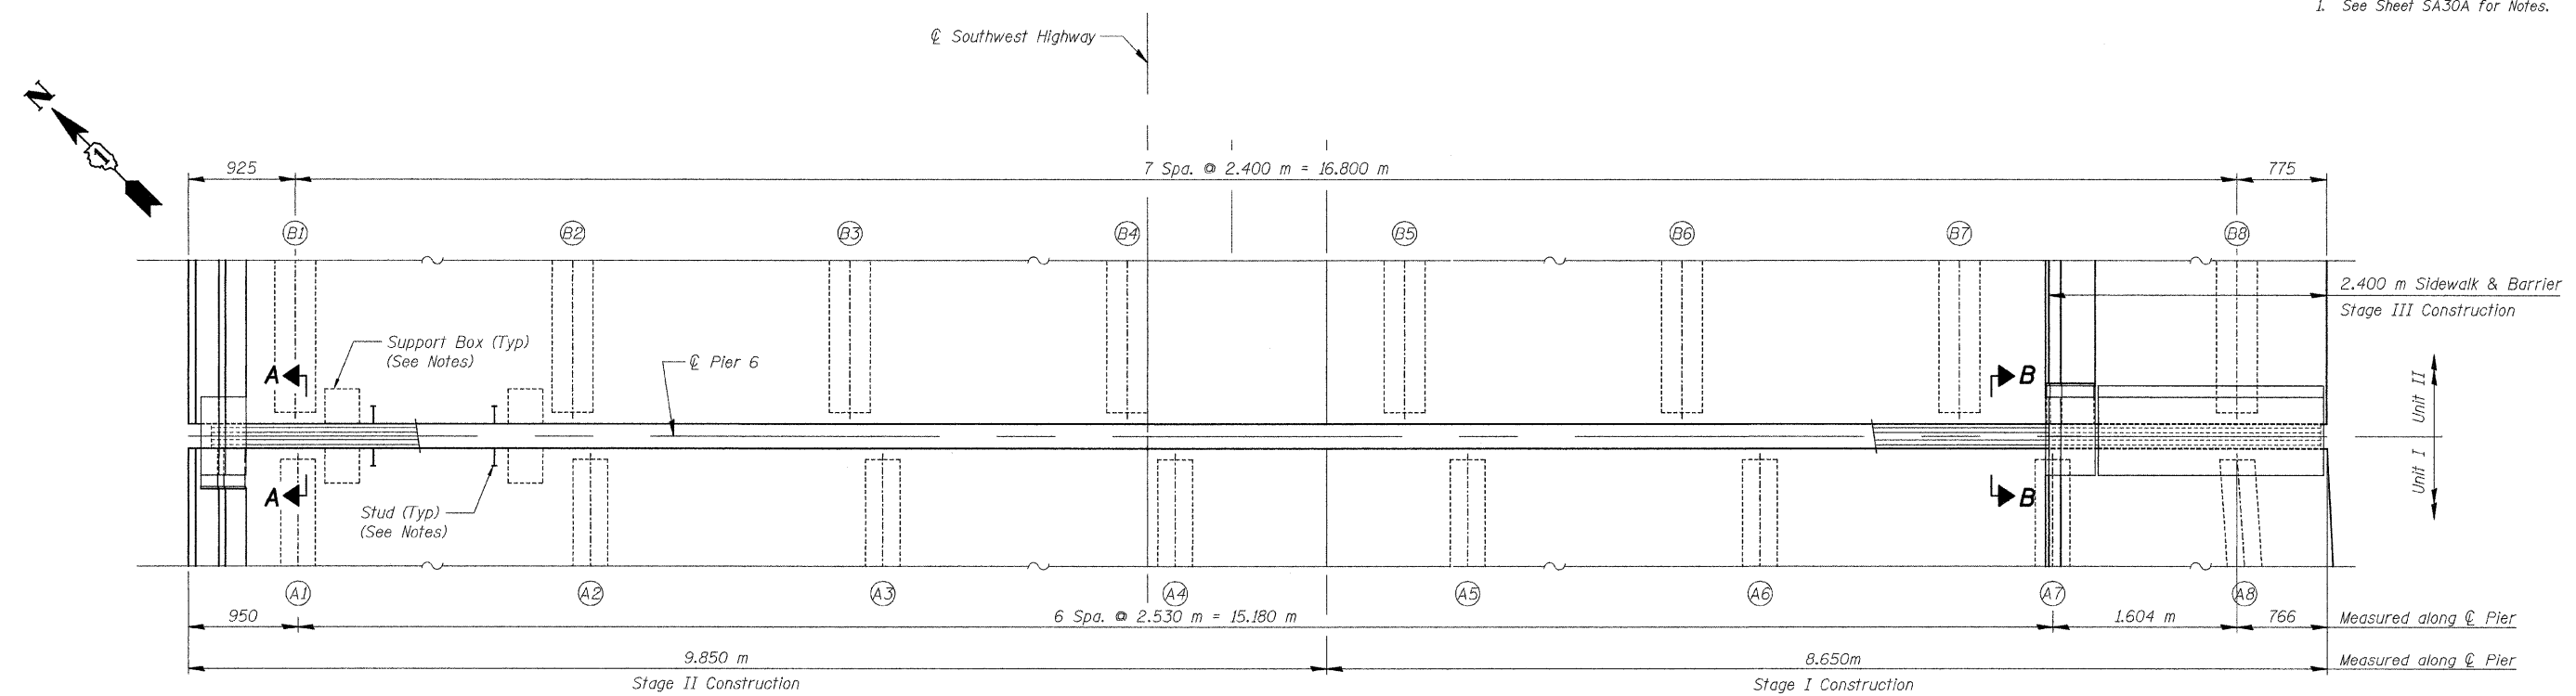

PLAN

(Pier 6 Expansion Joint)
(For Sections A-A and B-B see Sheet SA30A of SA110)

REVISIONS		ILLINOIS DEPARTMENT OF TRANSPORTATION
NAME	DATE	
		MODULAR EXPANSION JOINT I SOUTHWEST HIGHWAY OVER B&O RAILROAD AND STONY CREEK FAU 3578 SECTION 15V B-1-R-1 STRUCTURE NUMBER 016-2771 COOK COUNTY STATION 4+716.497 SCALE: NONE DATE: 6/17/09 DRAWN BY: R. DiGiulio CHECKED BY: A. Durbak

C:\DOT\9556_A0\Drawings\STRUCT\30_exp_joint.dgn
 9/24/2009 2:40:53 PM
 ayaralco@lrisle.com

