

☐ SOUTHWEST HIGHWAY

F.A. RTE.	SECTION	COUNTY	TOTAL SHEETS	SHEET NO.
	STA. 4+500	TO STA. 4+525	243	223
FED. ROAD DIST. NO.		ILLINOIS FED. AID PROJECT		
		CONTRACT NO. 62388		
		186		

DATE \_\_\_\_\_ BY \_\_\_\_\_

FINAL SURVEY NOTE BOOK NO. \_\_\_\_\_


SURVEYED PLOTTED AREAS CHECKED

DATE \_\_\_\_\_ BY \_\_\_\_\_

ORIGINAL SURVEY NOTE BOOK NO. \_\_\_\_\_

SURVEYED PLOTTED AREAS CHECKED

**PATRICK ENGINEERING INC.**  
LISLE, ILLINOIS

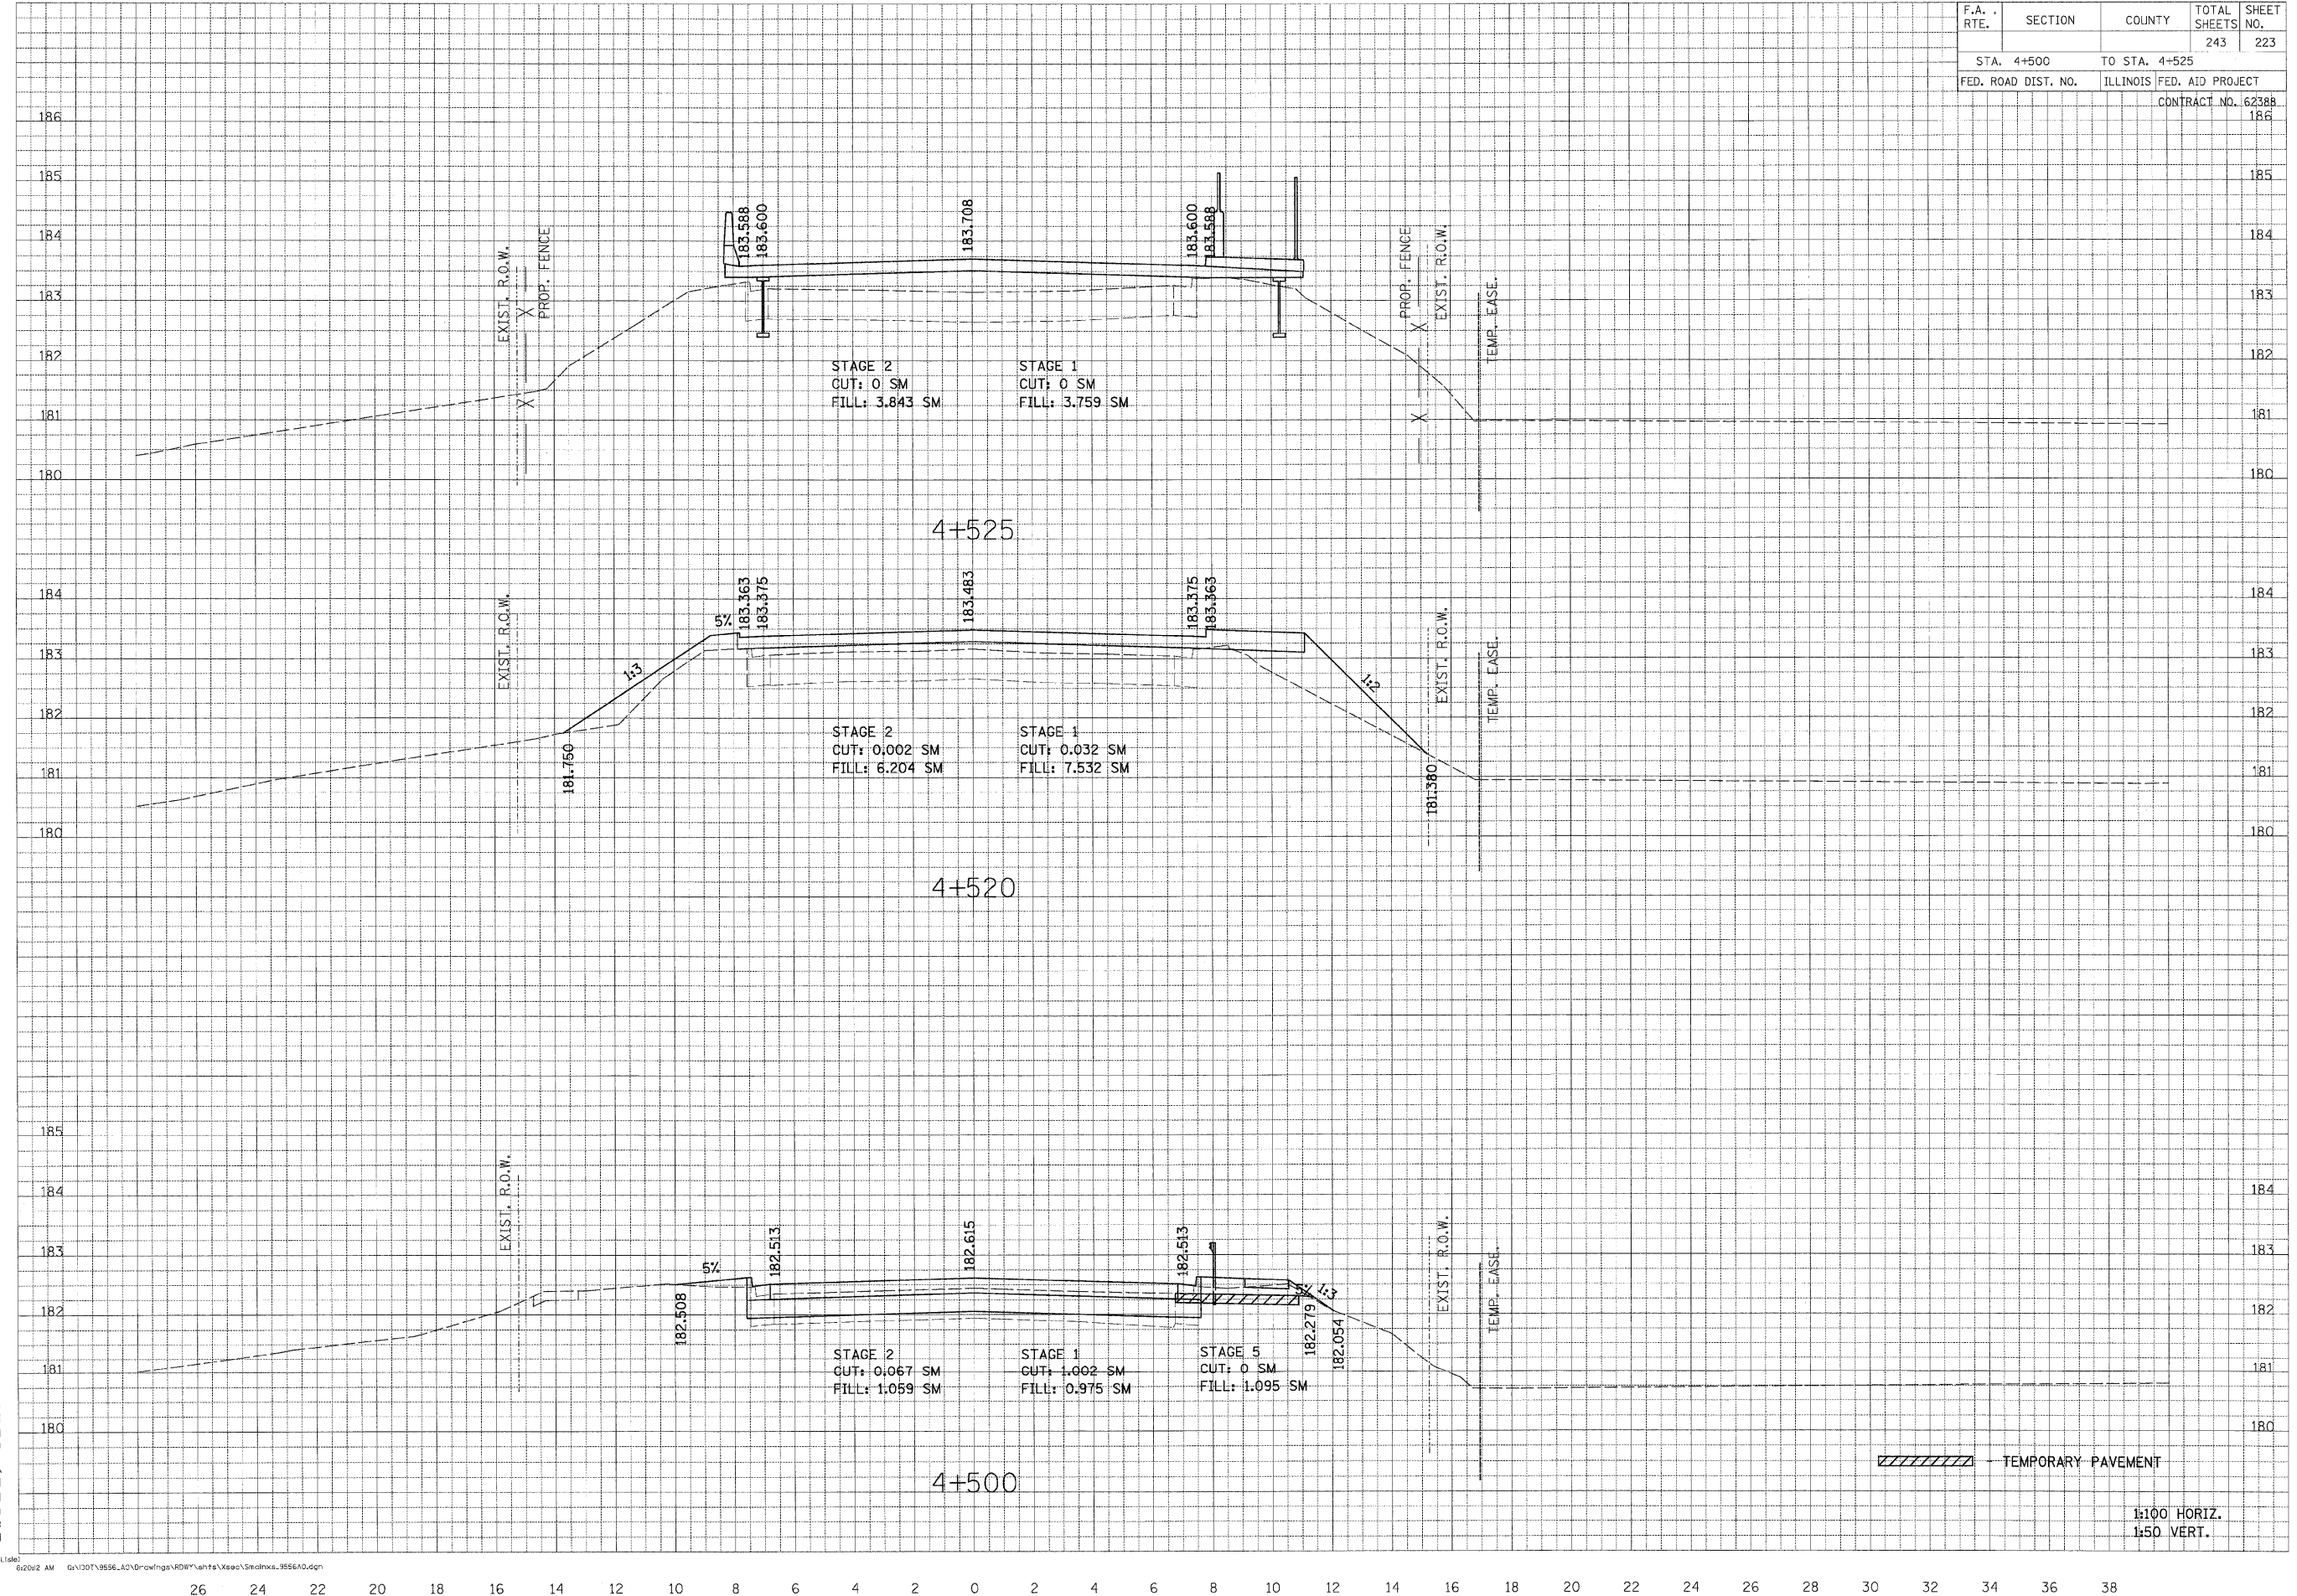

6/26/2003 6:20:02 AM G:\1001\8556\_A0\Drawings\DWG\sh1s\Xsec\Std\hxs\_8556A0.dgn

26 24 22 20 18 16 14 12 10 8 6 4 2 0 2 4 6 8 10 12 14 16 18 20 22 24 26 28 30 32 34 36 38