

☪ SOUTHWEST HIGHWAY


F.A. RTE.	SECTION	COUNTY	TOTAL SHEETS	SHEET NO.
			243	230
STA. 4+725		TO STA. 4+725		
FED. ROAD DIST. NO.	ILLINOIS	FED. AID PROJECT		
CONTRACT NO. 62388				

FINAL SURVEY	SURVEYED	BY	DATE
NOTE BOOK NO.	PLOTTED		
	AREAS		
	CHECKED		

ORIGIN:	SURVEYED	BY	DATE
SHEET	PLOTTED		
NOTE BOOK NO.	AREAS		
	CHECKED		

PATRICK ENGINEERING INC.
LISLE, ILLINOIS

1:\Koppert\RW\y_L1\el 6/26/2009 8:20:20 AM G:\DOT\9556_A\Drawings\RD\Plan\Inter\Xsec\5m\lms_9556A.dgn

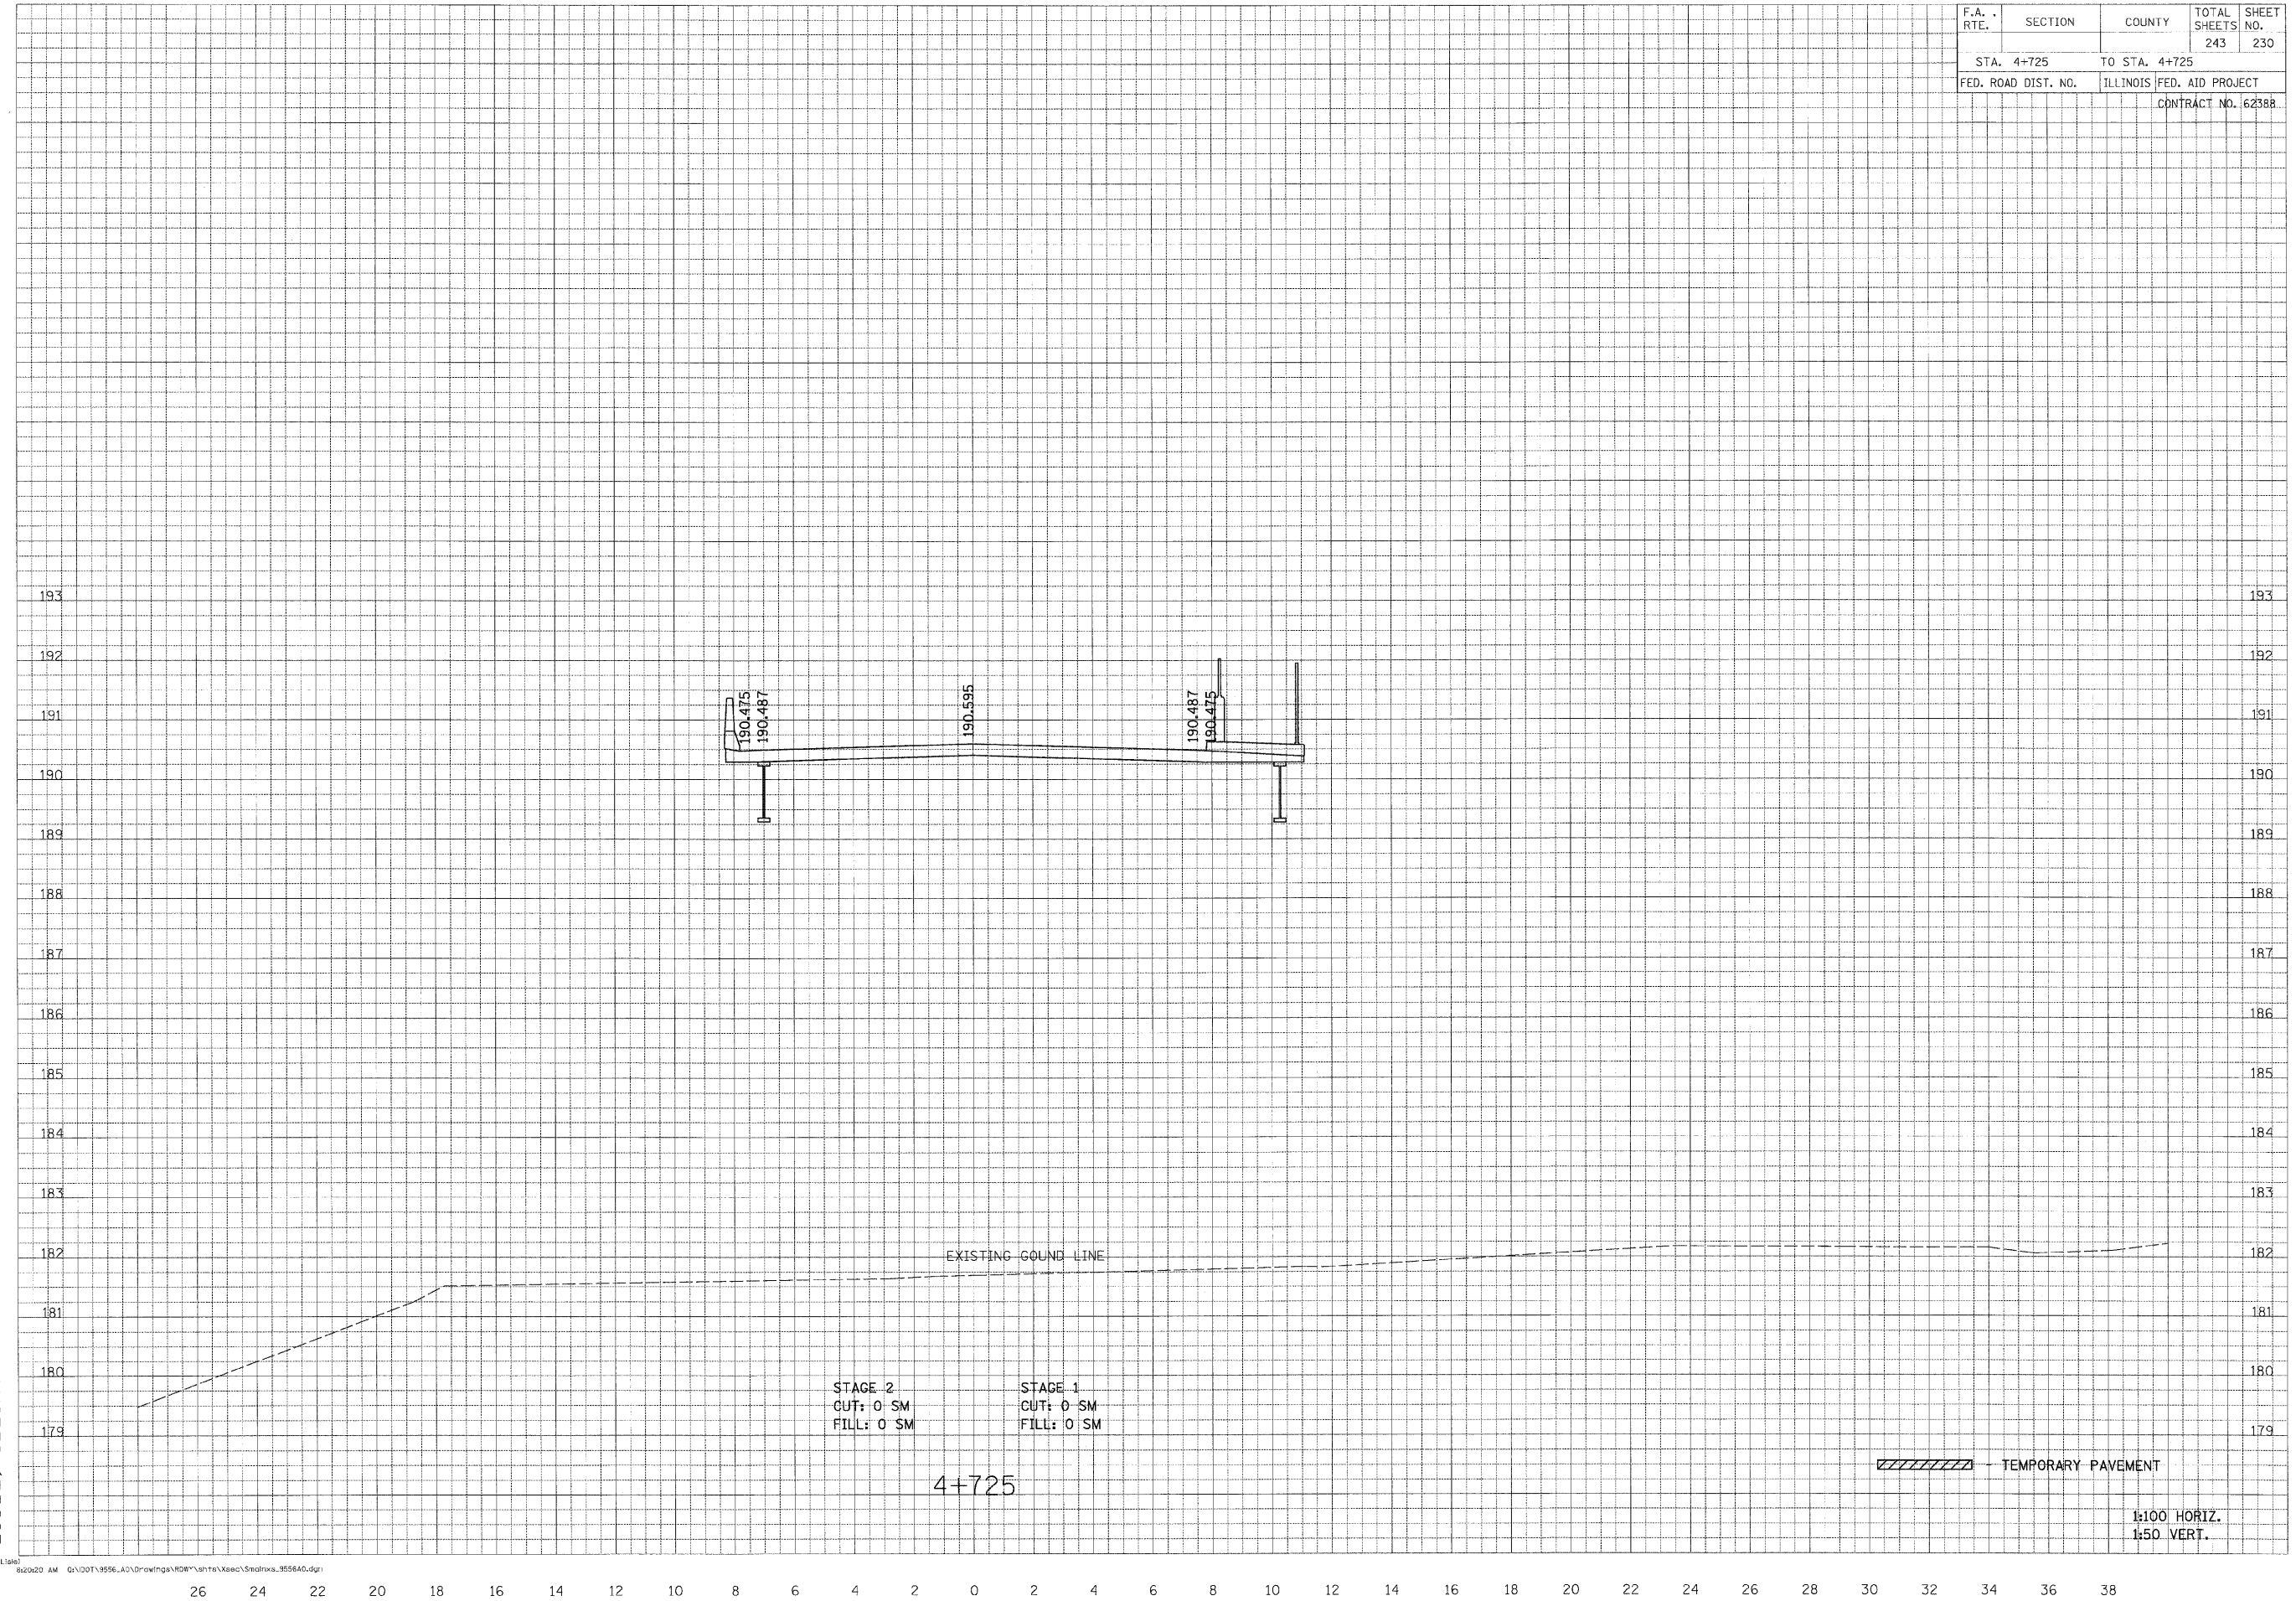

26 24 22 20 18 16 14 12 10 8 6 4 2 0 2 4 6 8 10 12 14 16 18 20 22 24 26 28 30 32 34 36 38

STA. 4+725 TO STA. 4+725