


☐ SOUTHWEST HIGHWAY

F.A. RTE.	SECTION	COUNTY	TOTAL SHEETS	SHEET NO.
			243	231
STA. 4+750		TO STA. 4+750		
FED. ROAD DIST. NO.	ILLINOIS	FED. AID PROJECT		
CONTRACT NO. 62388				

FINAL SURVEY NOTE BOOK NO.	SURVEYED PLOTTED AREAS CHECKED	BY	DATE

ORIGINAL SURVEY NOTE BOOK NO.	SURVEYED PLOTTED AREAS CHECKED	BY	DATE

PATRICK ENGINEERING INC.
LISLE, ILLINOIS

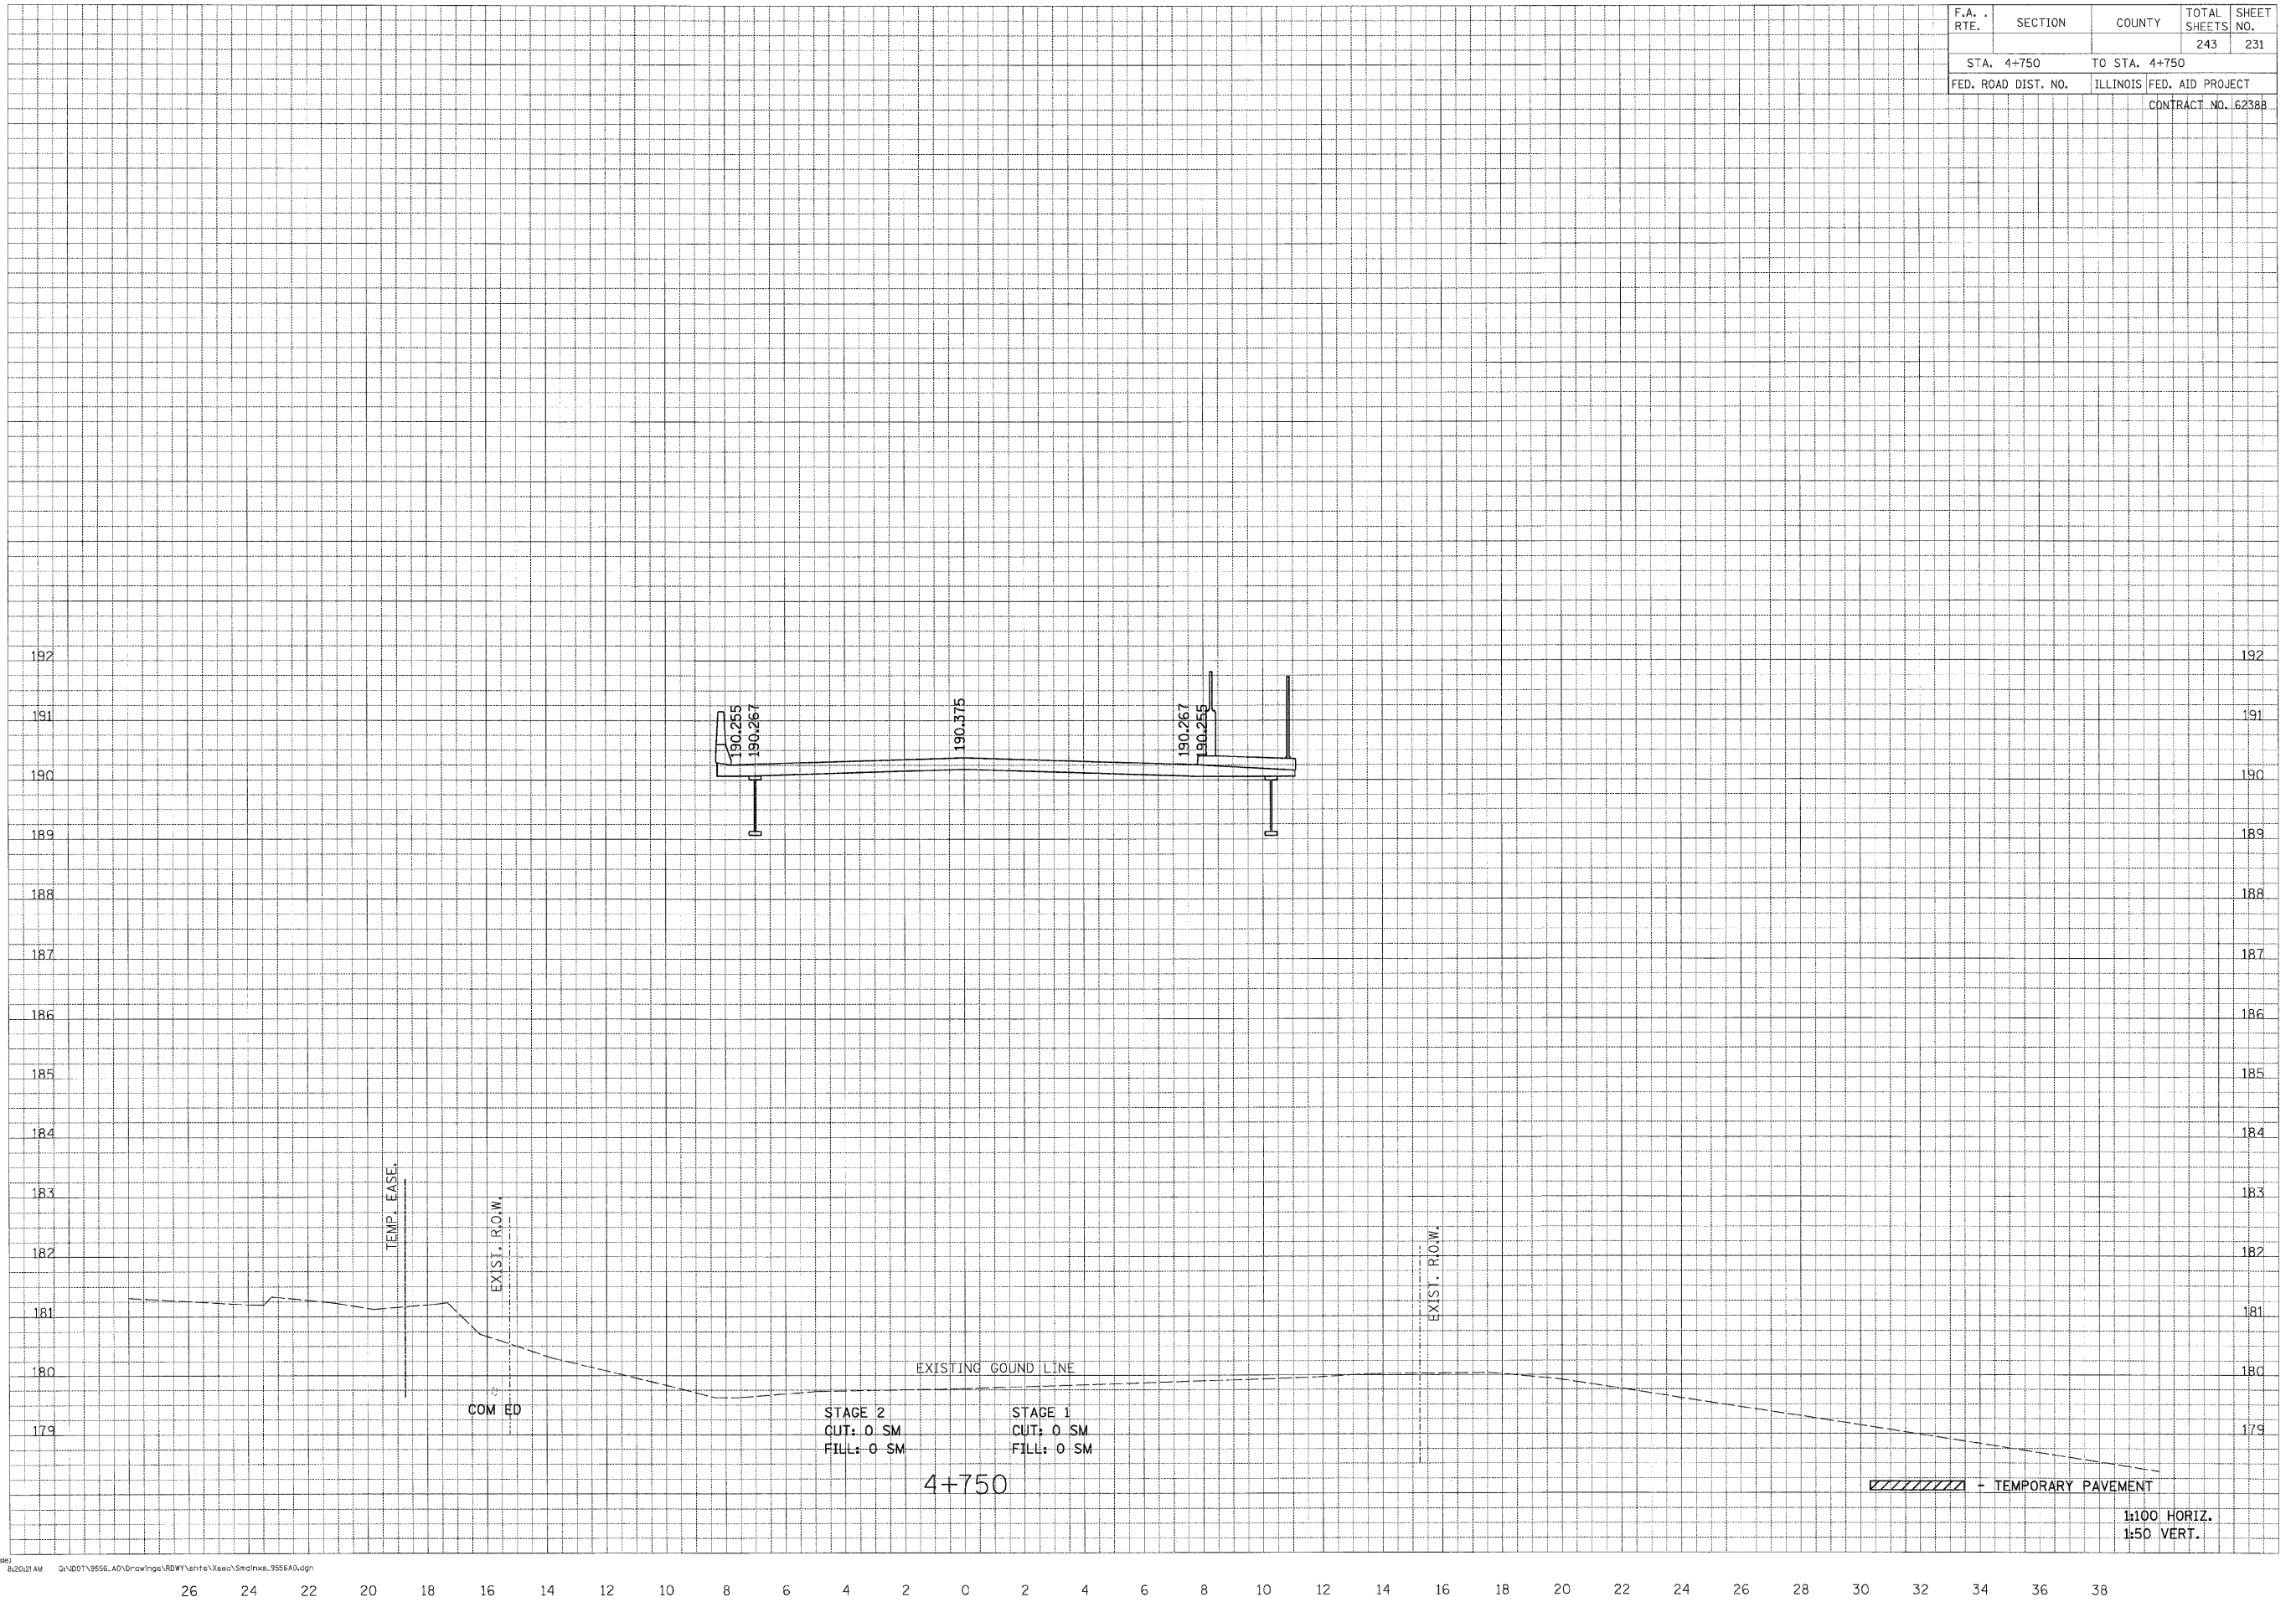

*kappeniRowy_L1d1e
6/26/2009 8:20:21 AM G:\101\9556.A0\Drawings\RD\W\h1e\Xsec\Stm\hxs.9556A0.dgn

26 24 22 20 18 16 14 12 10 8 6 4 2 0 2 4 6 8 10 12 14 16 18 20 22 24 26 28 30 32 34 36 38

STA. 4+750 TO STA. 4+750

1:100 HORIZ.
1:50 VERT.