

☐ SOUTHWEST HIGHWAY

F.A. RTE.	SECTION	COUNTY	TOTAL SHEETS	SHEET NO.
	41965		243	237
STA. 41965 TO STA. 5+010				
FED. ROAD DIST. NO.		ILLINOIS	FED. AID PROJECT	
CONTRACT NO. 62388				

BY	DATE


NO.	AREAS CHECKED

BY	DATE

NO.	AREAS CHECKED

**PATRICK ENGINEERING INC.**  
LISLE, ILLINOIS

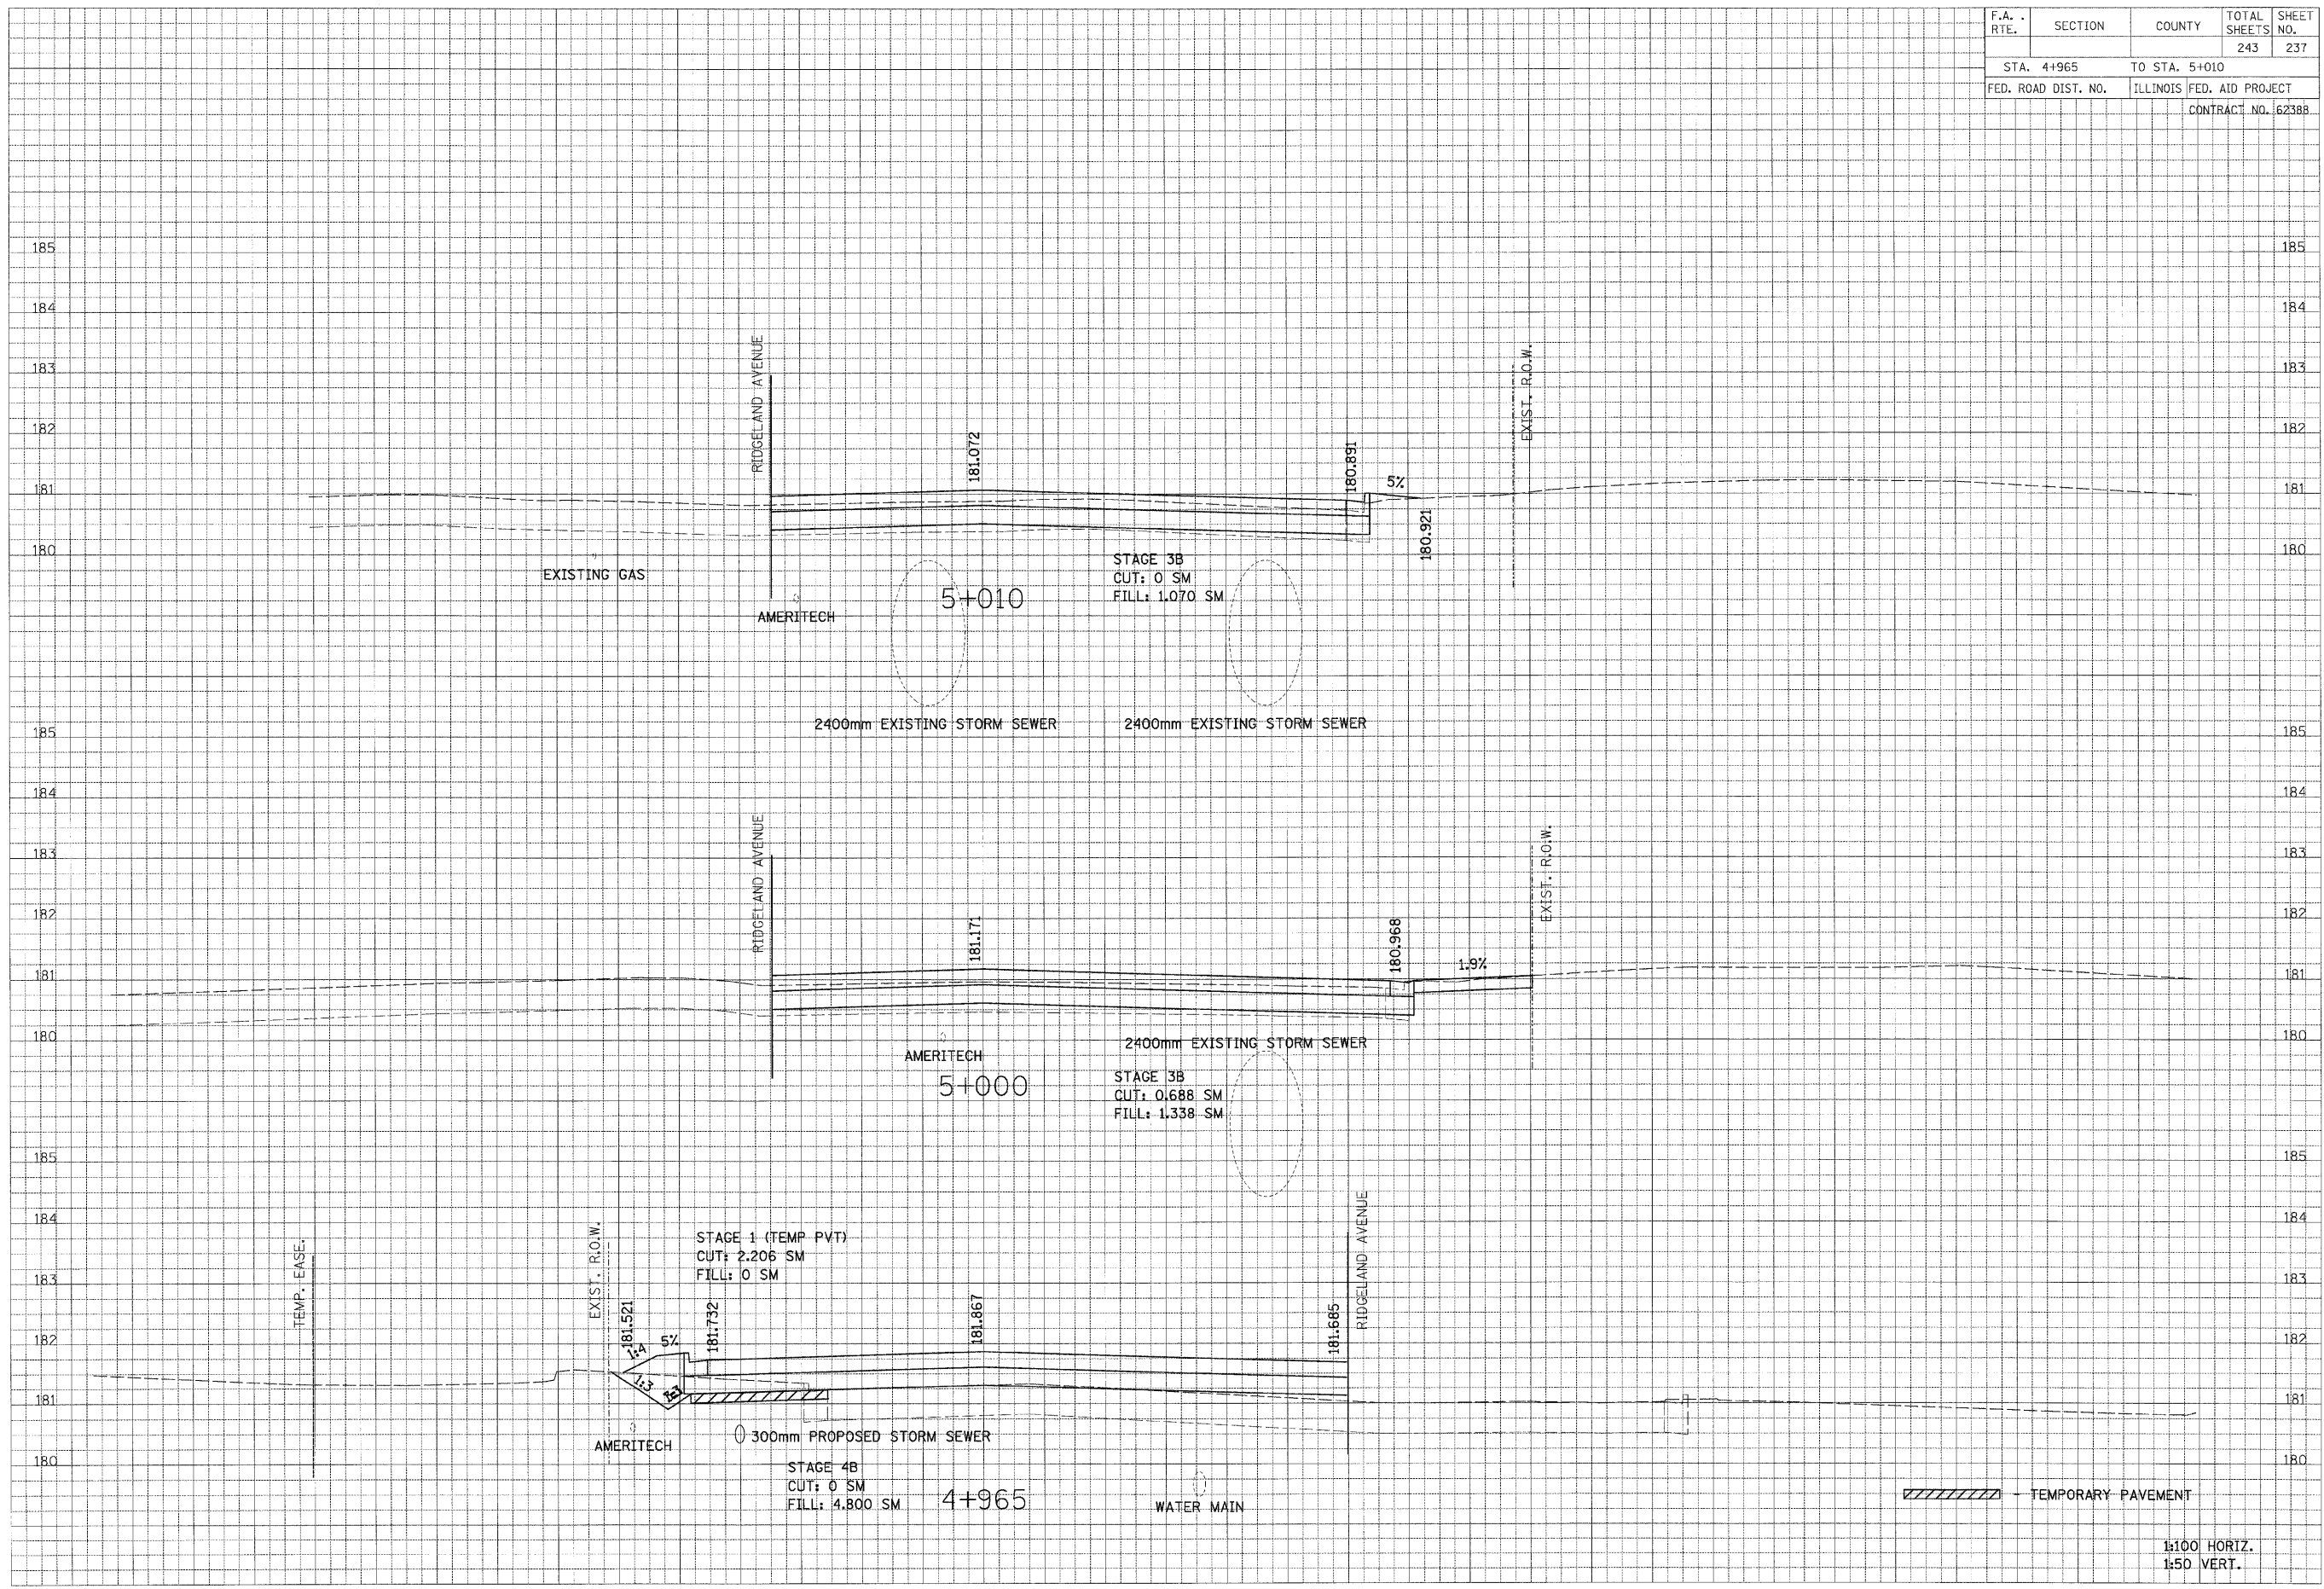

1:Kcappan104wy.Ltitle 8/20/28 AM G:\007\9556.A0\Drawings\RDW\14114114\14114114\14114114\14114114\14114114.dgn 6/26/2009

26 24 22 20 18 16 14 12 10 8 6 4 2 0 2 4 6 8 10 12 14 16 18 20 22 24 26 28 30 32 34 36 38

STA. 4+965 TO STA. 5+010

1:100 HORIZ.  
1:50 VERT.