



|                      |         |                           |              |           |
|----------------------|---------|---------------------------|--------------|-----------|
| F.A.P. RTE.          | SECTION | COUNTY                    | TOTAL SHEETS | SHEET NO. |
| 326                  |         | MCHENRY                   | 502          | 29        |
| STA. 9+35.22         |         | TO STA.142+08.53          |              |           |
| FED. ROAD DIST. NO.  |         | ILLINOIS FED. AID PROJECT |              |           |
| * (105X & 106) WRS-2 |         |                           |              |           |



|      |               |      |
|------|---------------|------|
| PLAN | SURVEYED      | DATE |
|      | PLOTTED       |      |
|      | CHECKED       |      |
|      | BY            |      |
|      | NOTE BOOK NO. |      |
|      | DATE          |      |

|         |               |      |
|---------|---------------|------|
| PROFILE | SURVEYED      | DATE |
|         | PLOTTED       |      |
|         | CHECKED       |      |
|         | BY            |      |
|         | NOTE BOOK NO. |      |
|         | DATE          |      |

PLOT DATE = Thursday, December 17, 2009  
 FILE NAME = S:\11-CADD\11-11-09\11-11-09.dgn  
 PLOT SCALE = 4/8"=1'-0"  
 USER NAME = 3698

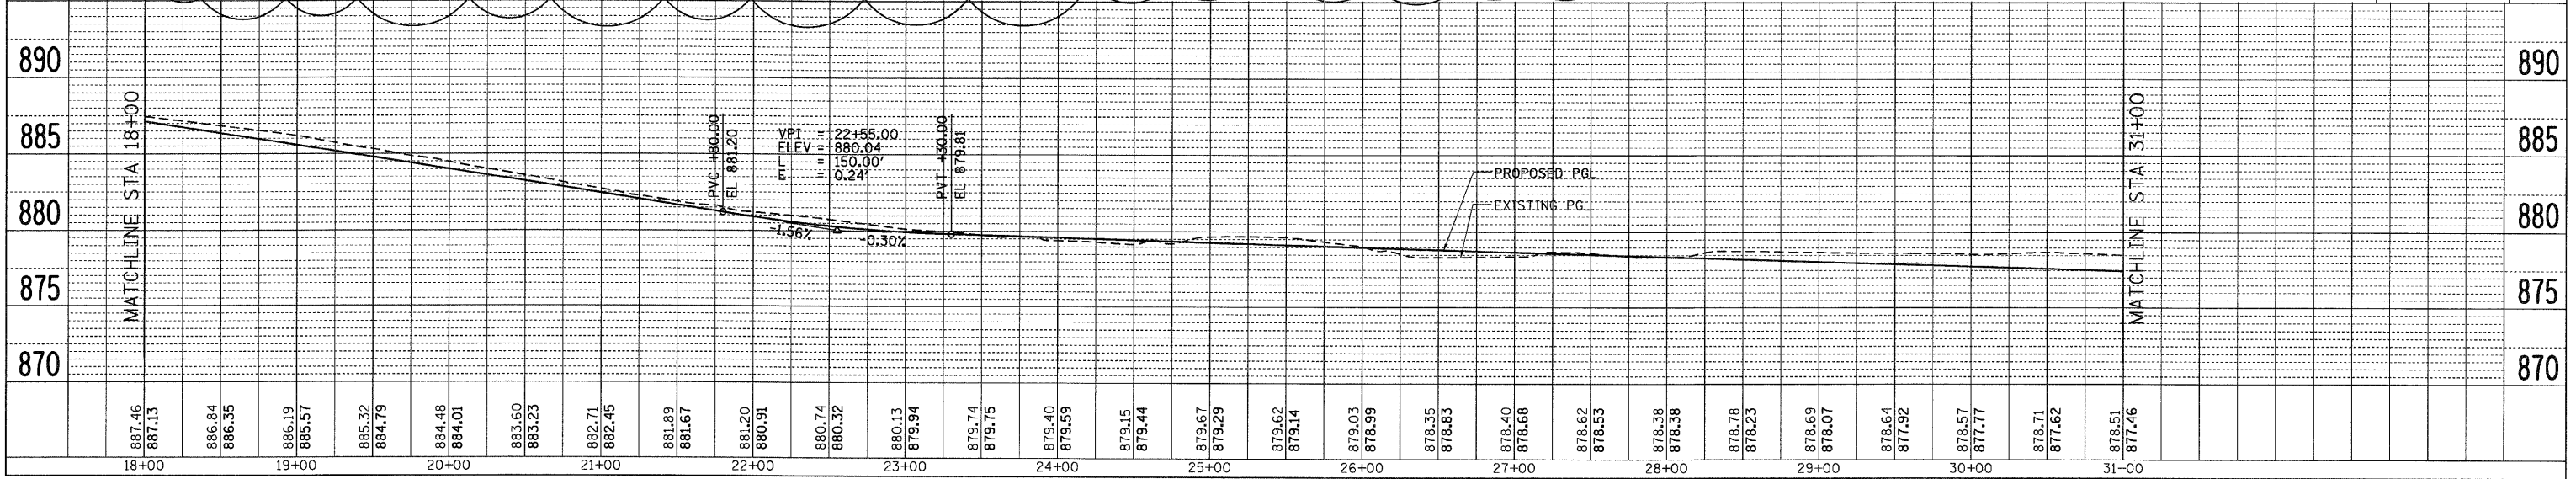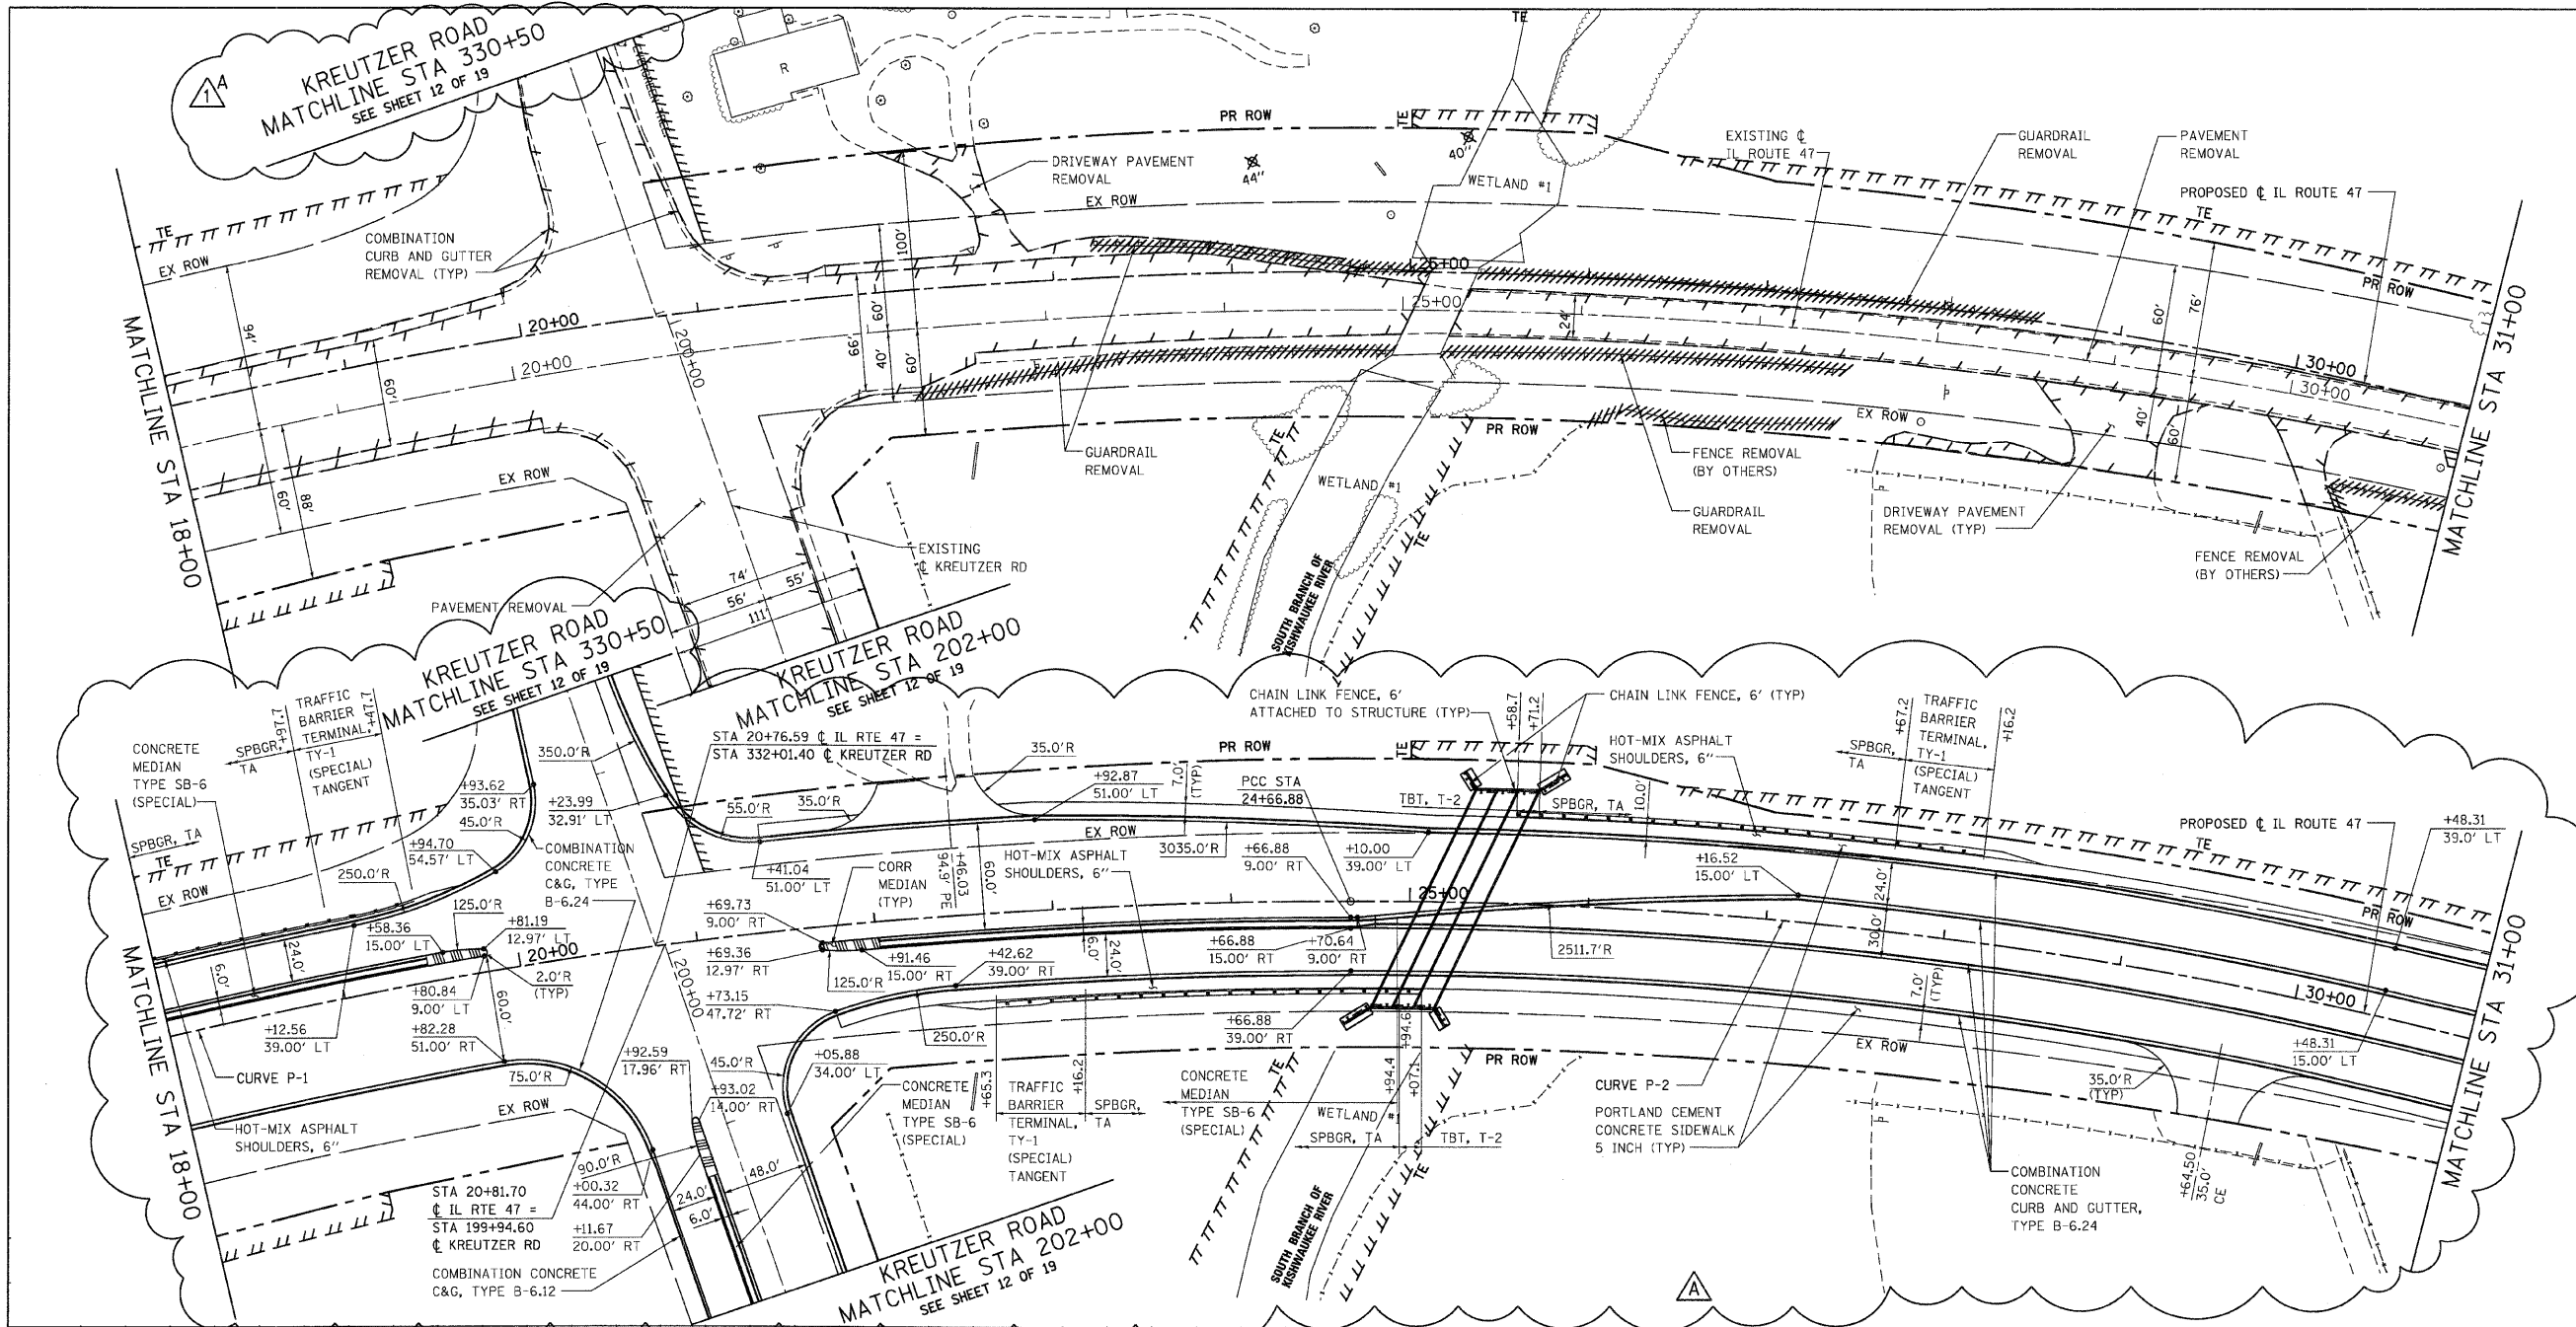

| REVISIONS  |          |  |
|------------|----------|--|
| NAME       | DATE     |  |
| ADDENDUM A | 12/21/09 |  |