



F.A.P. RTE.	SECTION	COUNTY	TOTAL SHEETS	SHEET NO.
326	.	MCHENRY	502	30
STA. 9+35.22		TO STA. 142+08.53		
FED. ROAD DIST. NO.		ILLINOIS FED. AID PROJECT		
* (105X & 106) WRS-2				



DATE	BY

DATE	BY

PLOT DATE = Thursday, December 17, 2009
 FILE NAME = S:\11-CADD\11-mt-ws\039.apn_ah02.dgn
 PLOT SCALE = 45.99991
 USER NAME = 3690

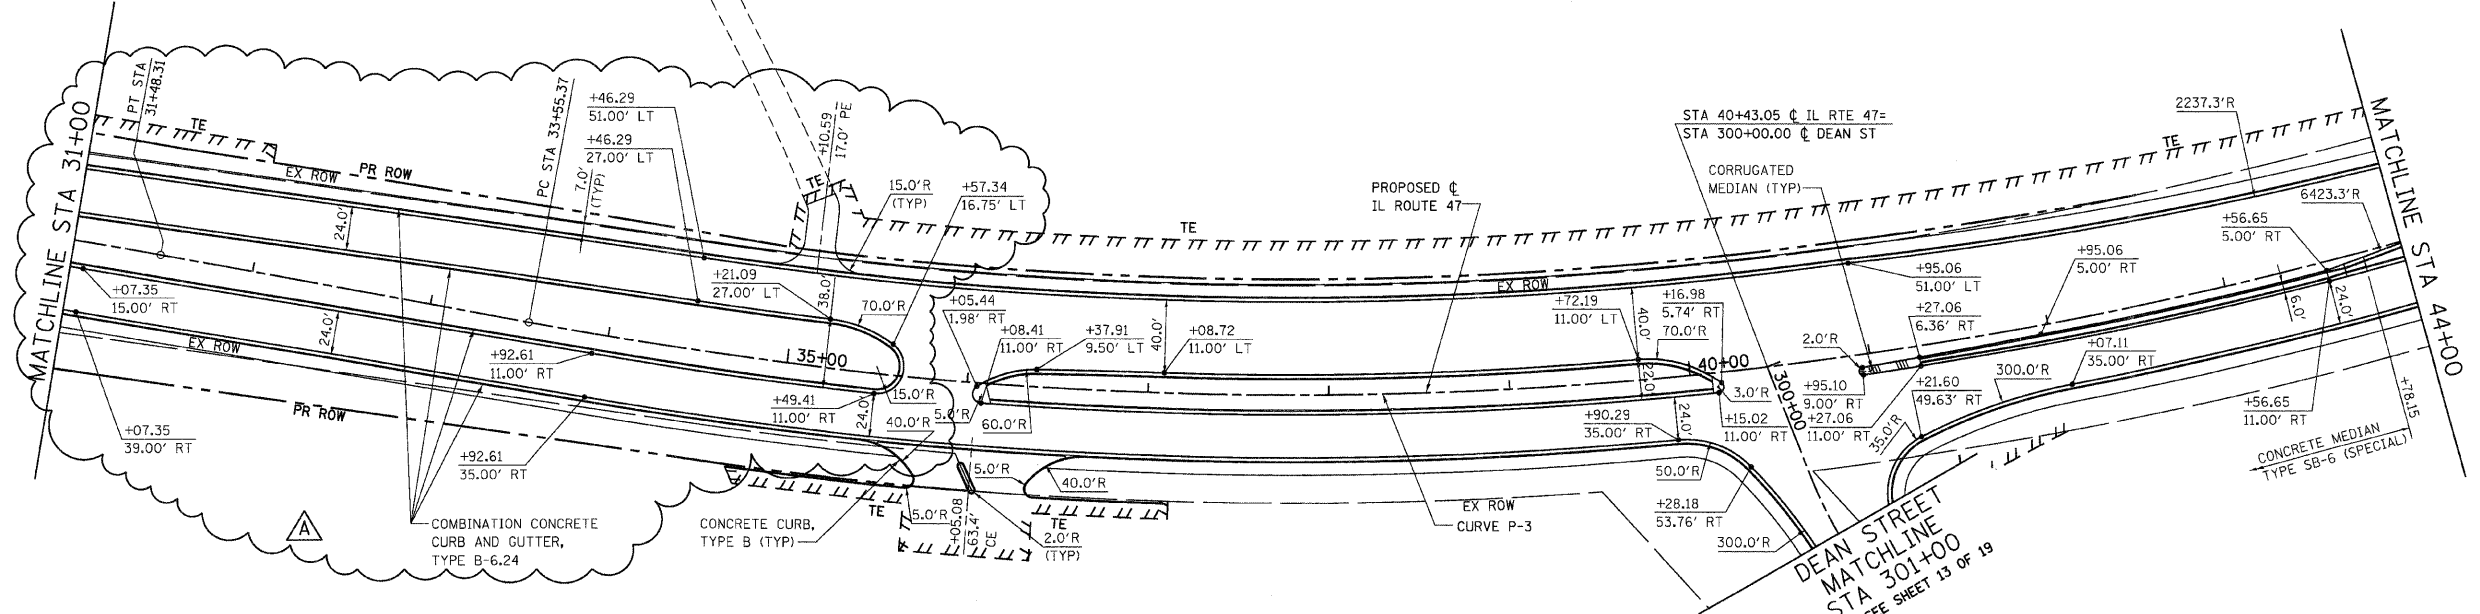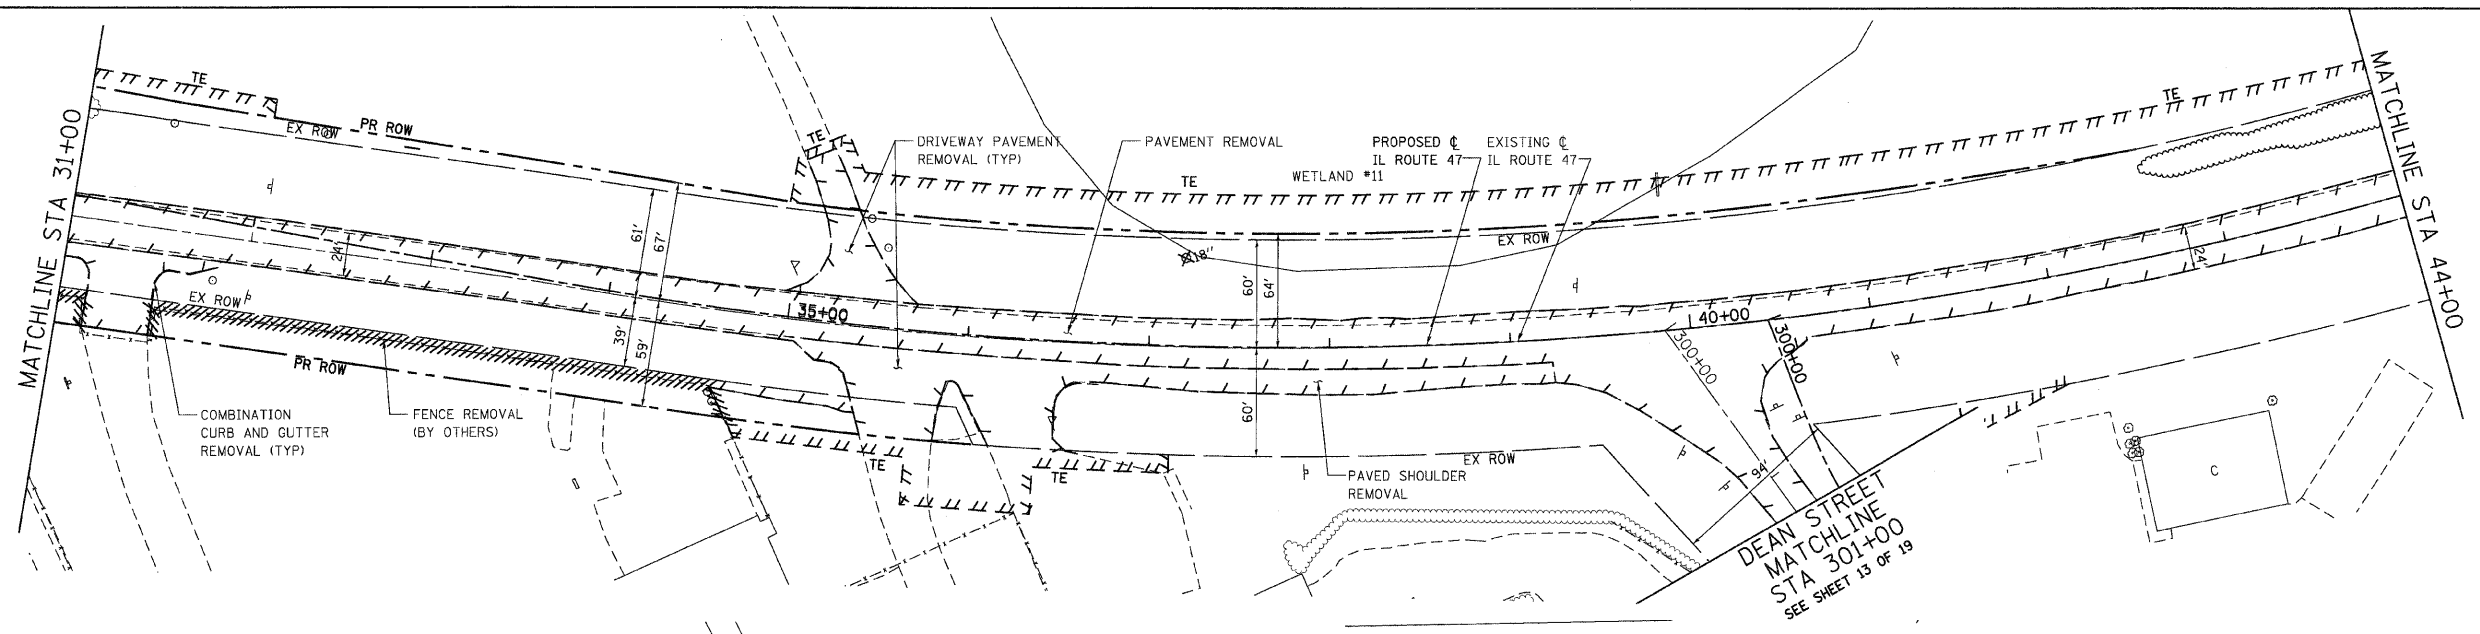

REVISIONS	
NAME	DATE
ADDENDUM A	12/21/09

