
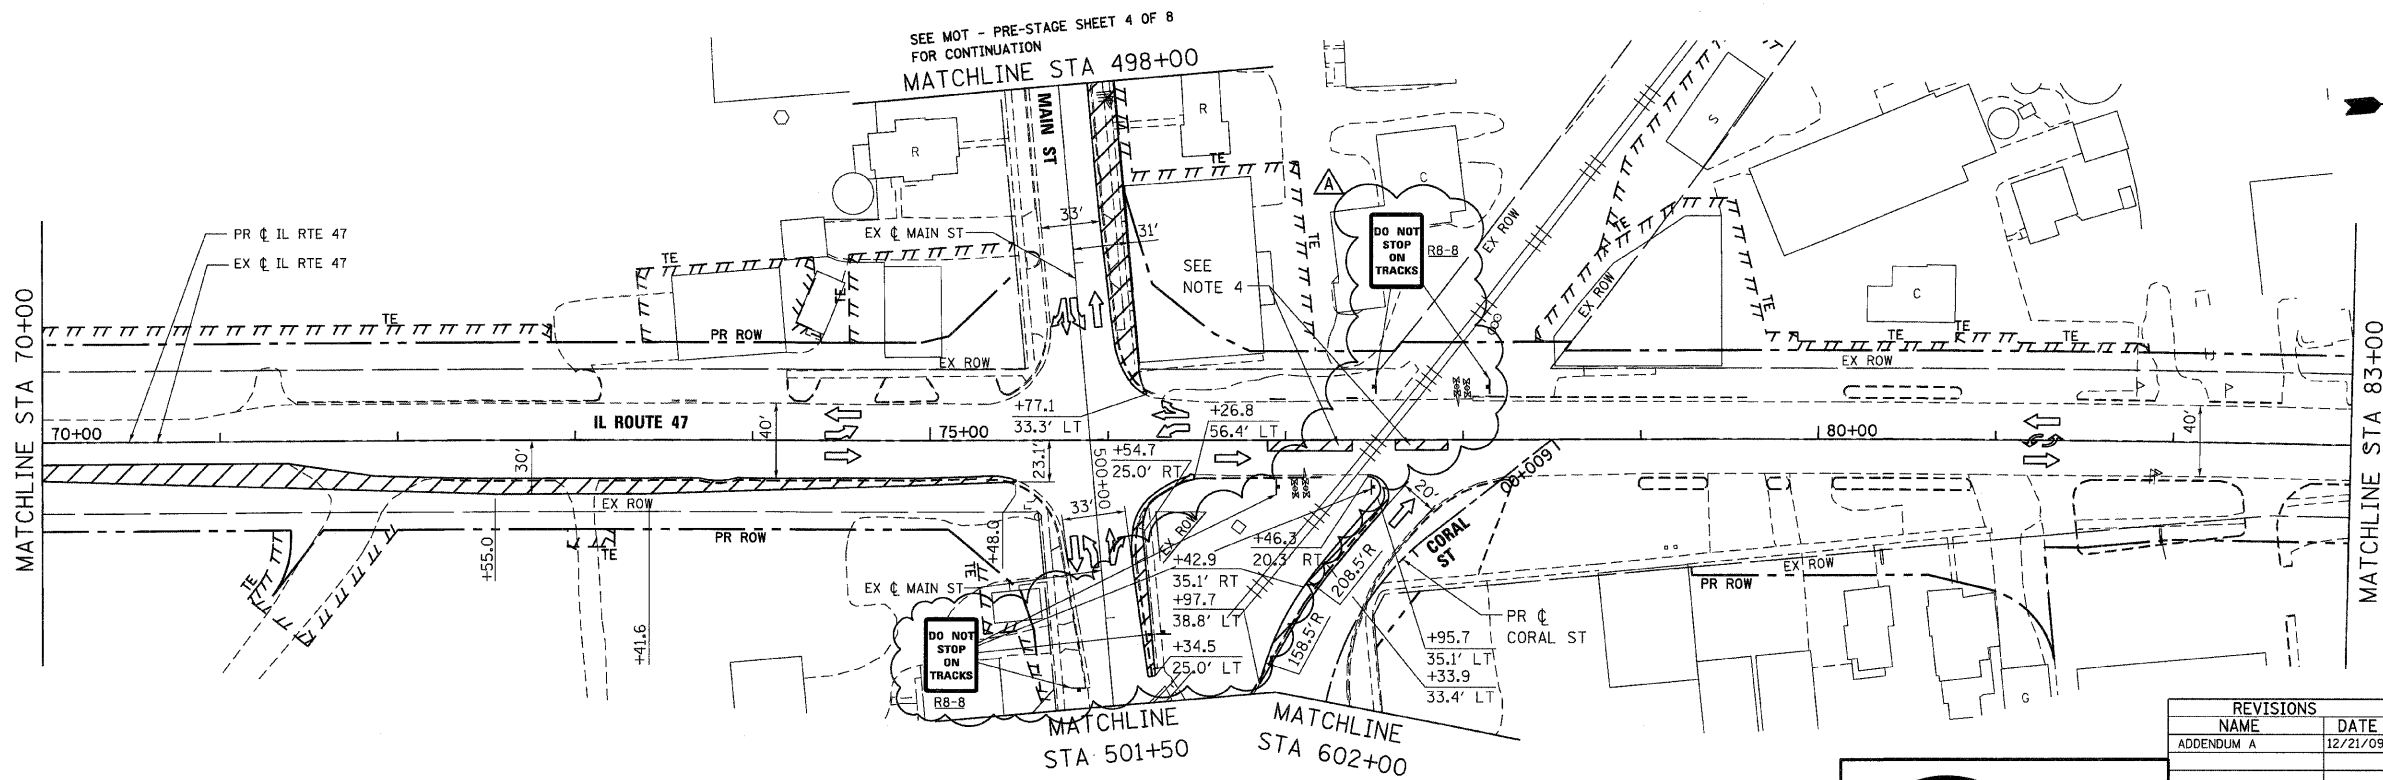


| F.A.P. RTE. | SECTION | COUNTY | TOTAL SHEETS | SHEET NO. |
|----------------------|---------|---------------------------|--------------|-----------|
| 326 | | McHENRY | 502 | 62 |
| STA. 9+35.22 | | TO STA. 142+08.53 | | |
| FED. ROAD DIST. NO. | | ILLINOIS FED. AID PROJECT | | |
| * (105X & 106) WRS-2 | | | | |

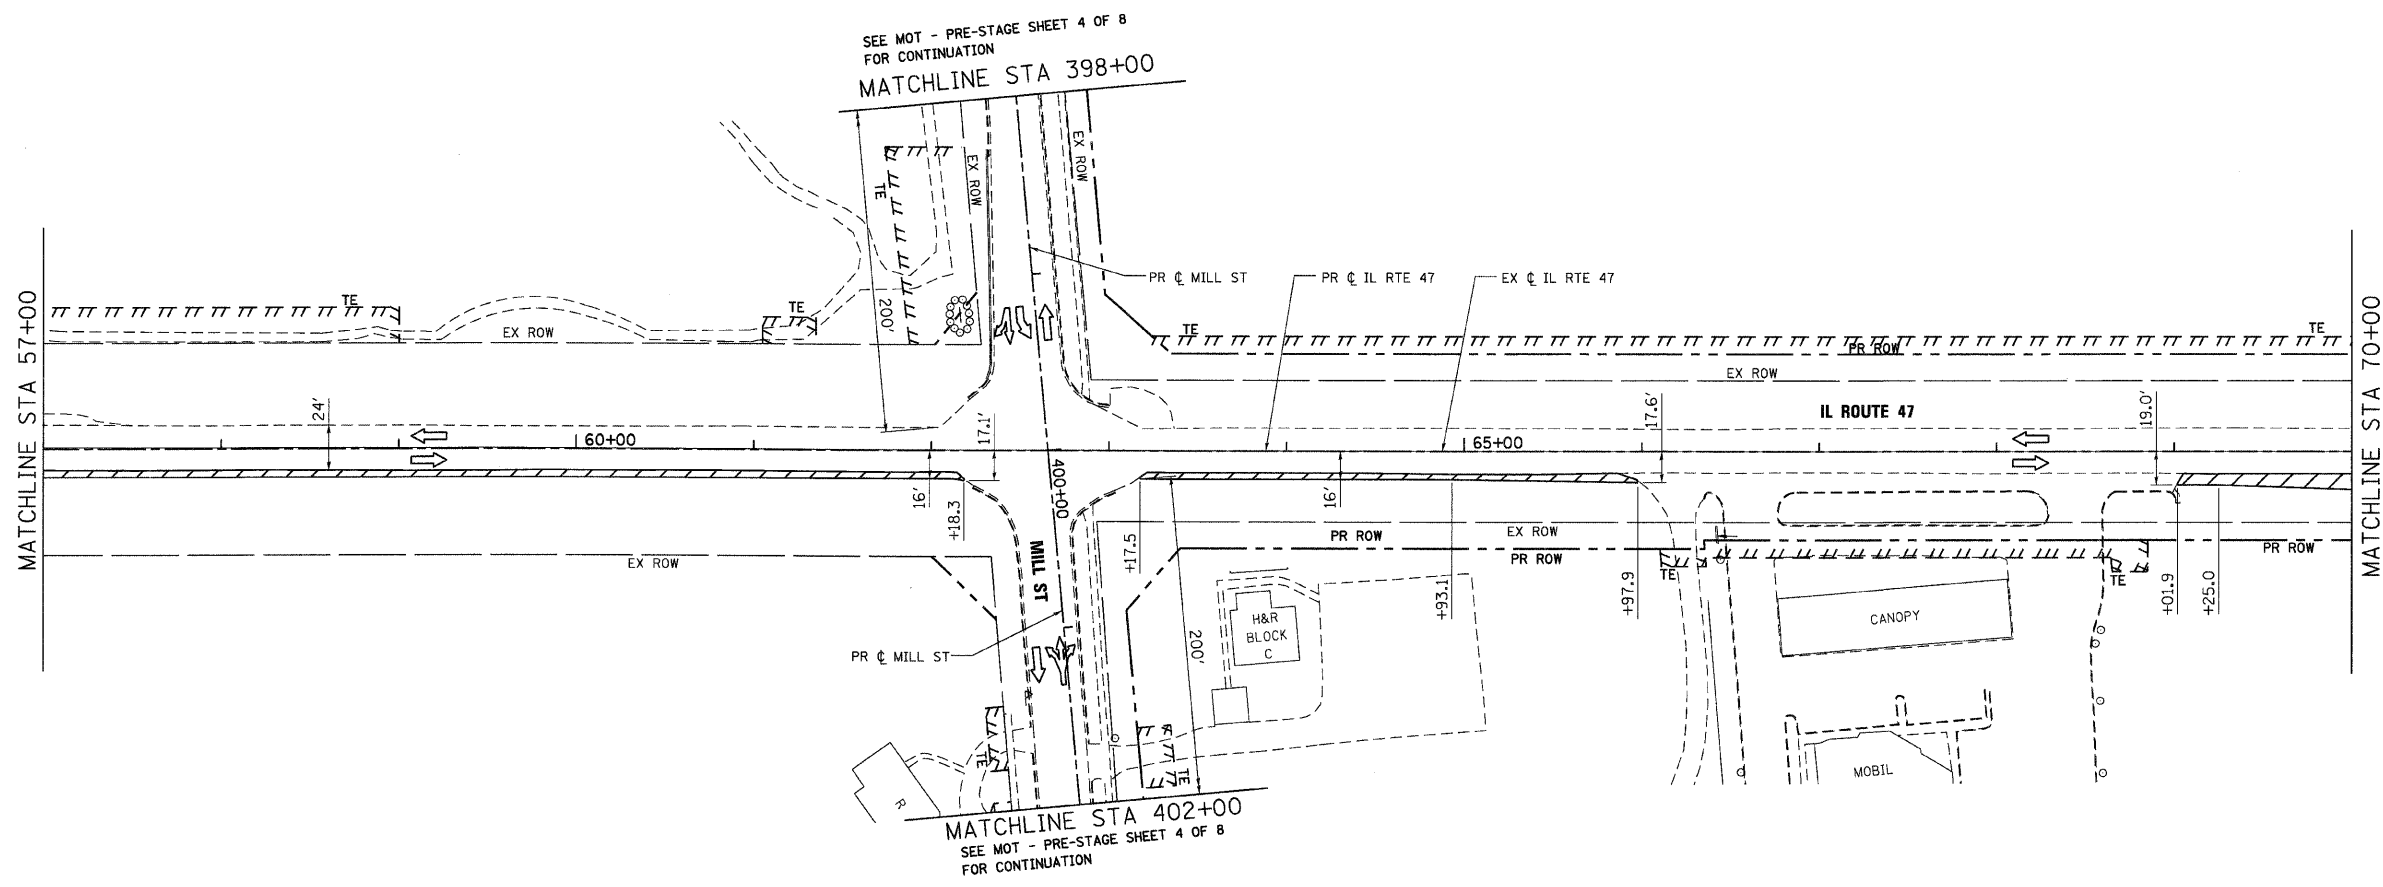

NOTES:

1. ALL EXISTING PAVEMENT MARKINGS SHALL REMAIN IN PLACE.
2. MAINTENANCE OF TRAFFIC IN AREAS OF TEMPORARY PAVEMENT WIDENING SHALL BE IN ACCORDANCE WITH IDOT STANDARDS 701326 AND 701502.
3. ALL STATION/OFFSET AND DIMENSIONS FOR IL RTE 47 REFERENCE THE PROPOSED CENTERLINE.
4. CONTRACTOR SHALL INSTALL LONGITUDINAL CHANNELIZER TO THE LIMITS SHOWN ON STAGE 1 ONCE THE EXISTING MEDIAN IS REMOVED AND TEMPORARY PAVEMENT IS INSTALLED.

| REVISIONS | |
|------------|----------|
| NAME | DATE |
| ADDENDUM A | 12/21/09 |
| | |
| | |
| | |
| | |
| | |
| | |
| | |

ILLINOIS DEPARTMENT OF TRANSPORTATION
ILLINOIS ROUTE 47
MAINTENANCE OF TRAFFIC - PRE-STAGE
SHEET 3 OF 8

SCALE: VERT. 1"=50'
 HORIZ. 1"=50'
 DATE: 8/5/2009
 DRAWN BY: E.D.
 CHECKED BY: A.A.C.

Stanley Consultants Inc.
 850 West Higgins Road, Suite 730, Chicago, Illinois 60633-2801
 www.stanleygroup.com
 Illinois Firm Registration No. 184-00533
 (773) 633-9624

PLOT DATE = Thursday, December 17, 2009
 FILE NAME = S:\11-CADD\01-ah\11\62_mct_pre_ah\03.dgn
 PLOT SCALE = 60:1
 USER NAME = 3590

SEE MOT - PRE-STAGE SHEET 4 OF 8
 FOR CONTINUATION