
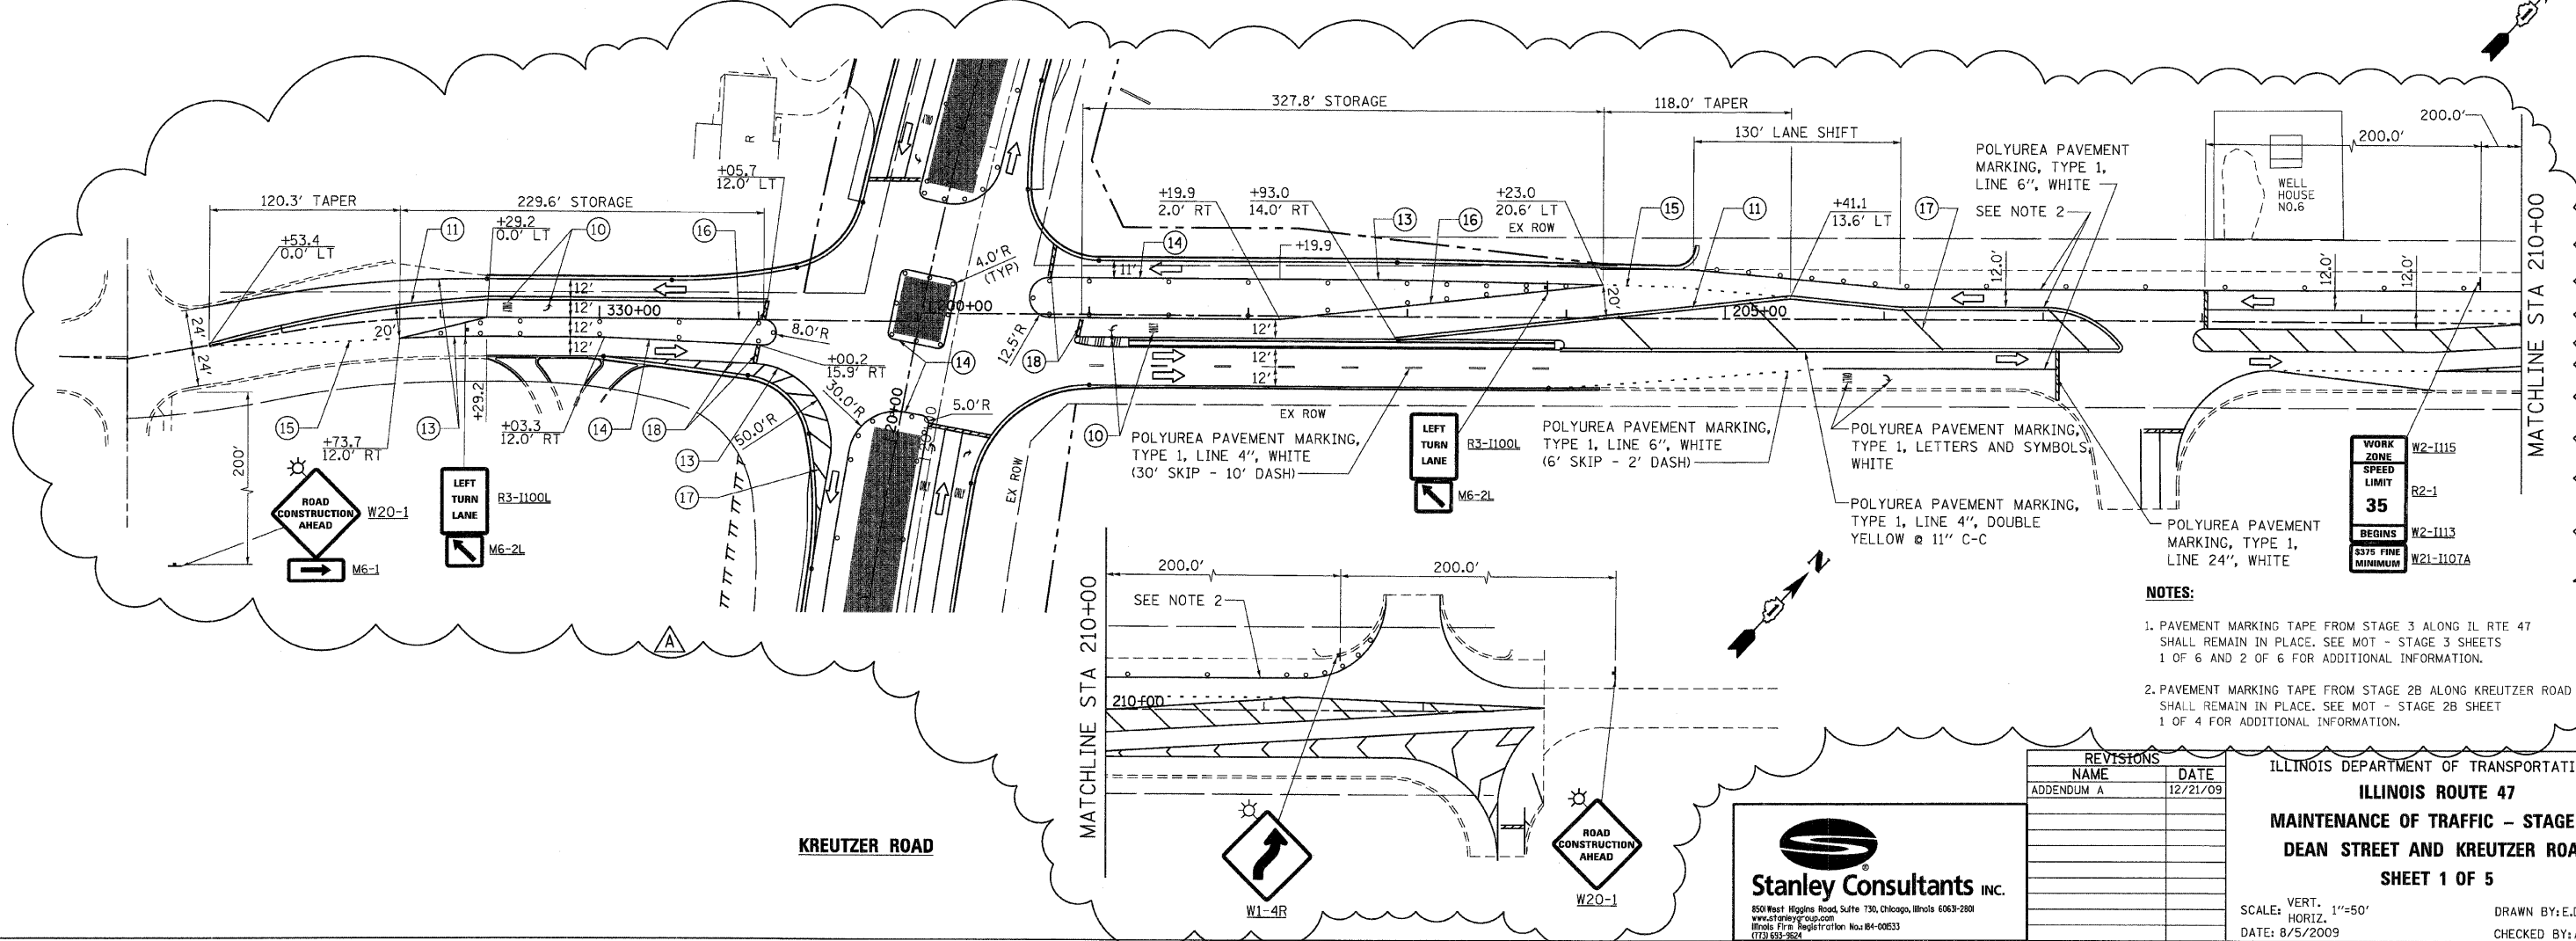


F.A.P. RTE.	SECTION	COUNTY	TOTAL SHEETS	SHEET NO.
326		McHENRY	502	99
STA. 9+35.22		TO STA.142+08.53		
FED. ROAD DIST. NO.		ILLINOIS FED. AID PROJECT		
• (105X & 106) WRS-2				

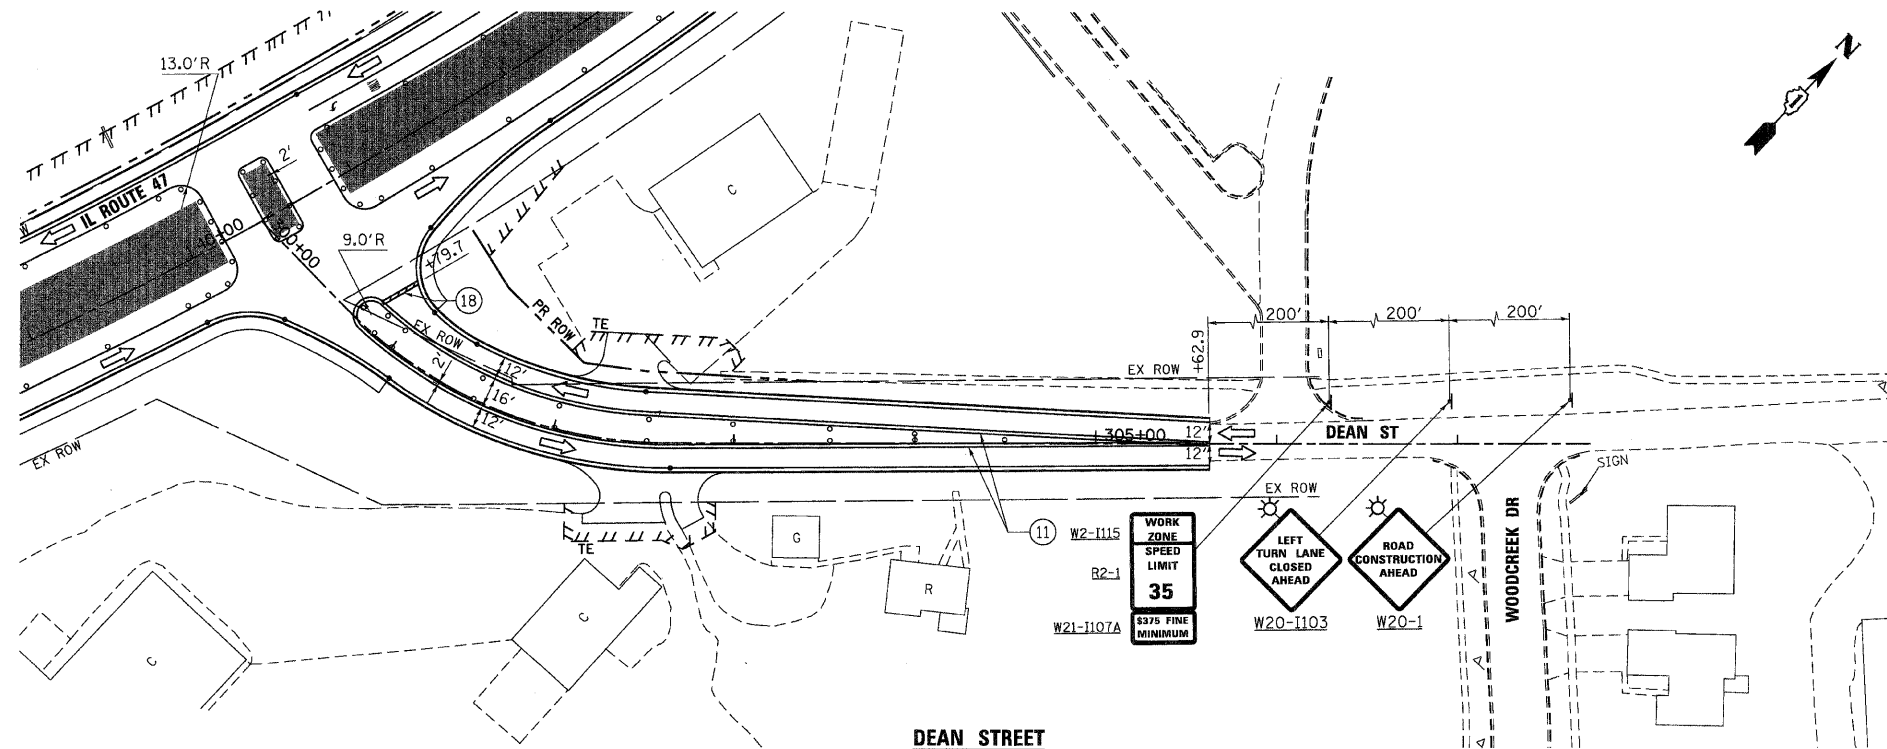

- NOTES:**
- PAVEMENT MARKING TAPE FROM STAGE 3 ALONG IL RTE 47 SHALL REMAIN IN PLACE. SEE MOT - STAGE 3 SHEETS 1 OF 6 AND 2 OF 6 FOR ADDITIONAL INFORMATION.
 - PAVEMENT MARKING TAPE FROM STAGE 2B ALONG KREUTZER ROAD SHALL REMAIN IN PLACE. SEE MOT - STAGE 2B SHEET 1 OF 4 FOR ADDITIONAL INFORMATION.

REVISIONS	
NAME	DATE
ADDENDUM A	12/21/09

Stanley Consultants INC.
 850 West Higgins Road, Suite 730, Chicago, Illinois 60631-2001
 www.stanleyconsultants.com
 Illinois First Registration No. 04-00633
 (773) 592-2824

ILLINOIS DEPARTMENT OF TRANSPORTATION
ILLINOIS ROUTE 47
MAINTENANCE OF TRAFFIC - STAGE 3B
DEAN STREET AND KREUTZER ROAD
SHEET 1 OF 5

SCALE: VERT. 1"=50'
 HORIZ. 1"=50'
 DATE: 8/5/2009

DRAWN BY: E.D.
 CHECKED BY: A.A.C.

PLOT DATE = Thursday, December 17, 2009
 FILE NAME = S:\11-CADD\11-11-09\11-11-09\11-11-09.mxd
 PLOT SCALE = 5/8"=1'
 USER NAME = 3619