
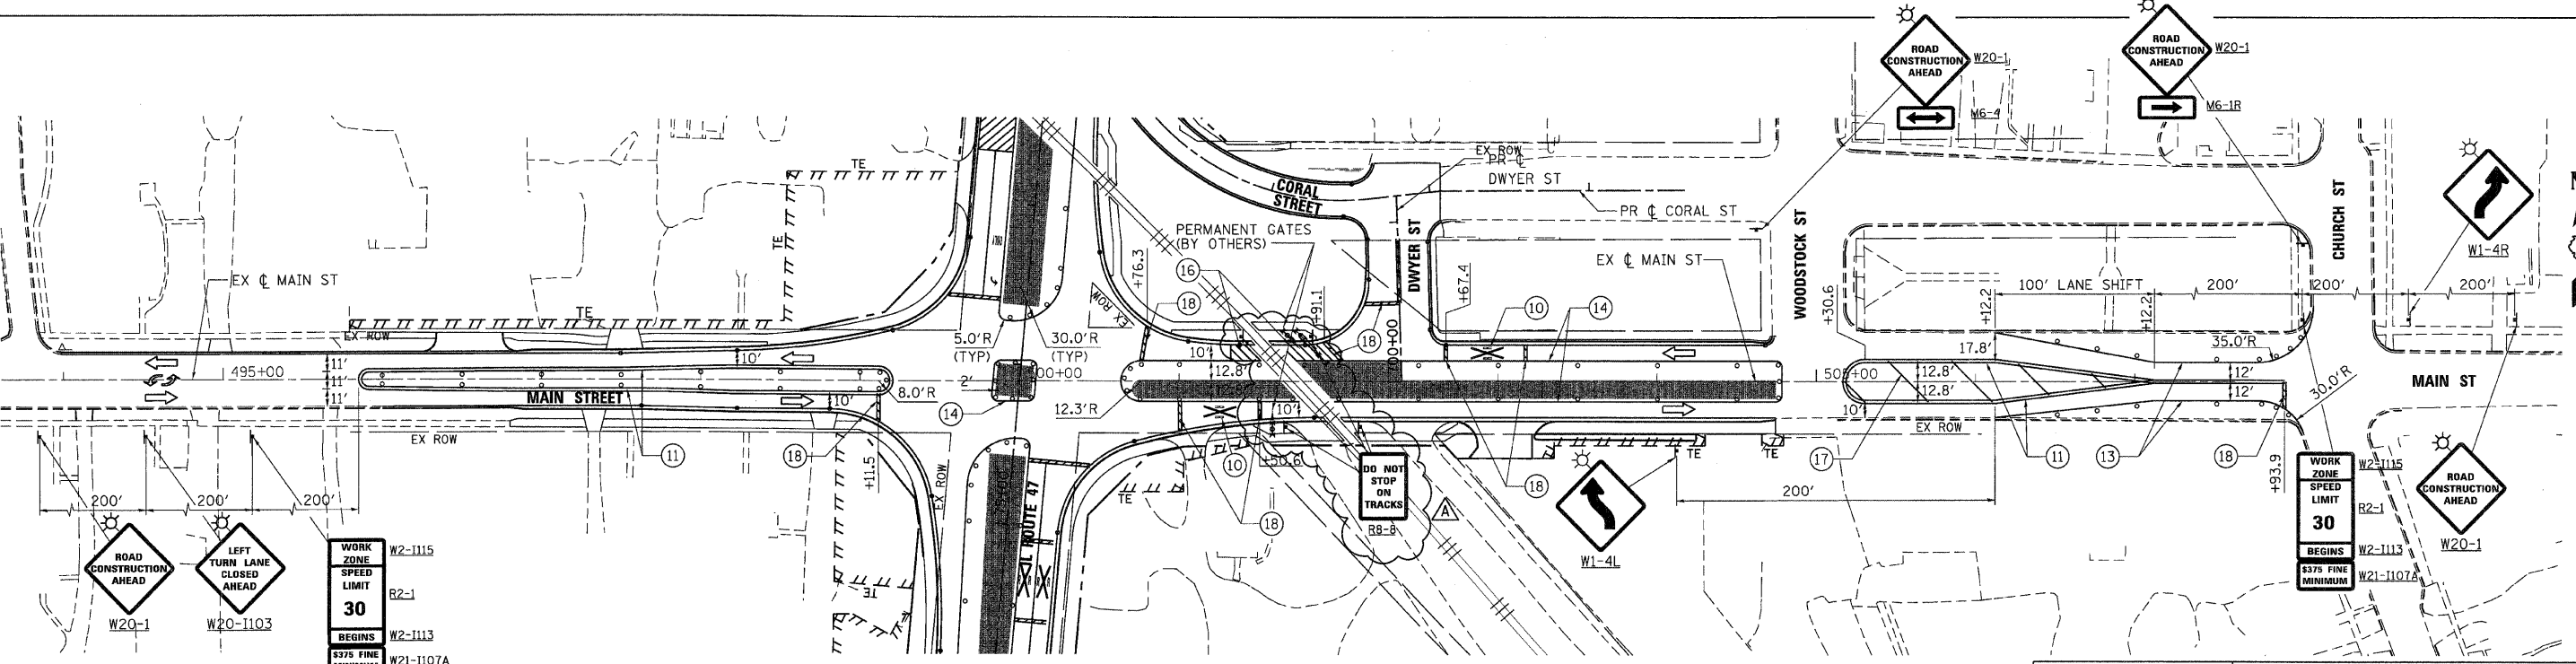


| F.A.P. RTE. | SECTION | COUNTY | TOTAL SHEETS | SHEET NO. |
|---------------------|---------|------------------|------------------|-----------|
| 326 | * | McHENRY | 502 | 105 |
| STA. 9+35.22 | | TO STA.142+08.53 | | |
| FED. ROAD DIST. NO. | | ILLINOIS | FED. AID PROJECT | |
| *(105X & 106) WRS-2 | | | | |

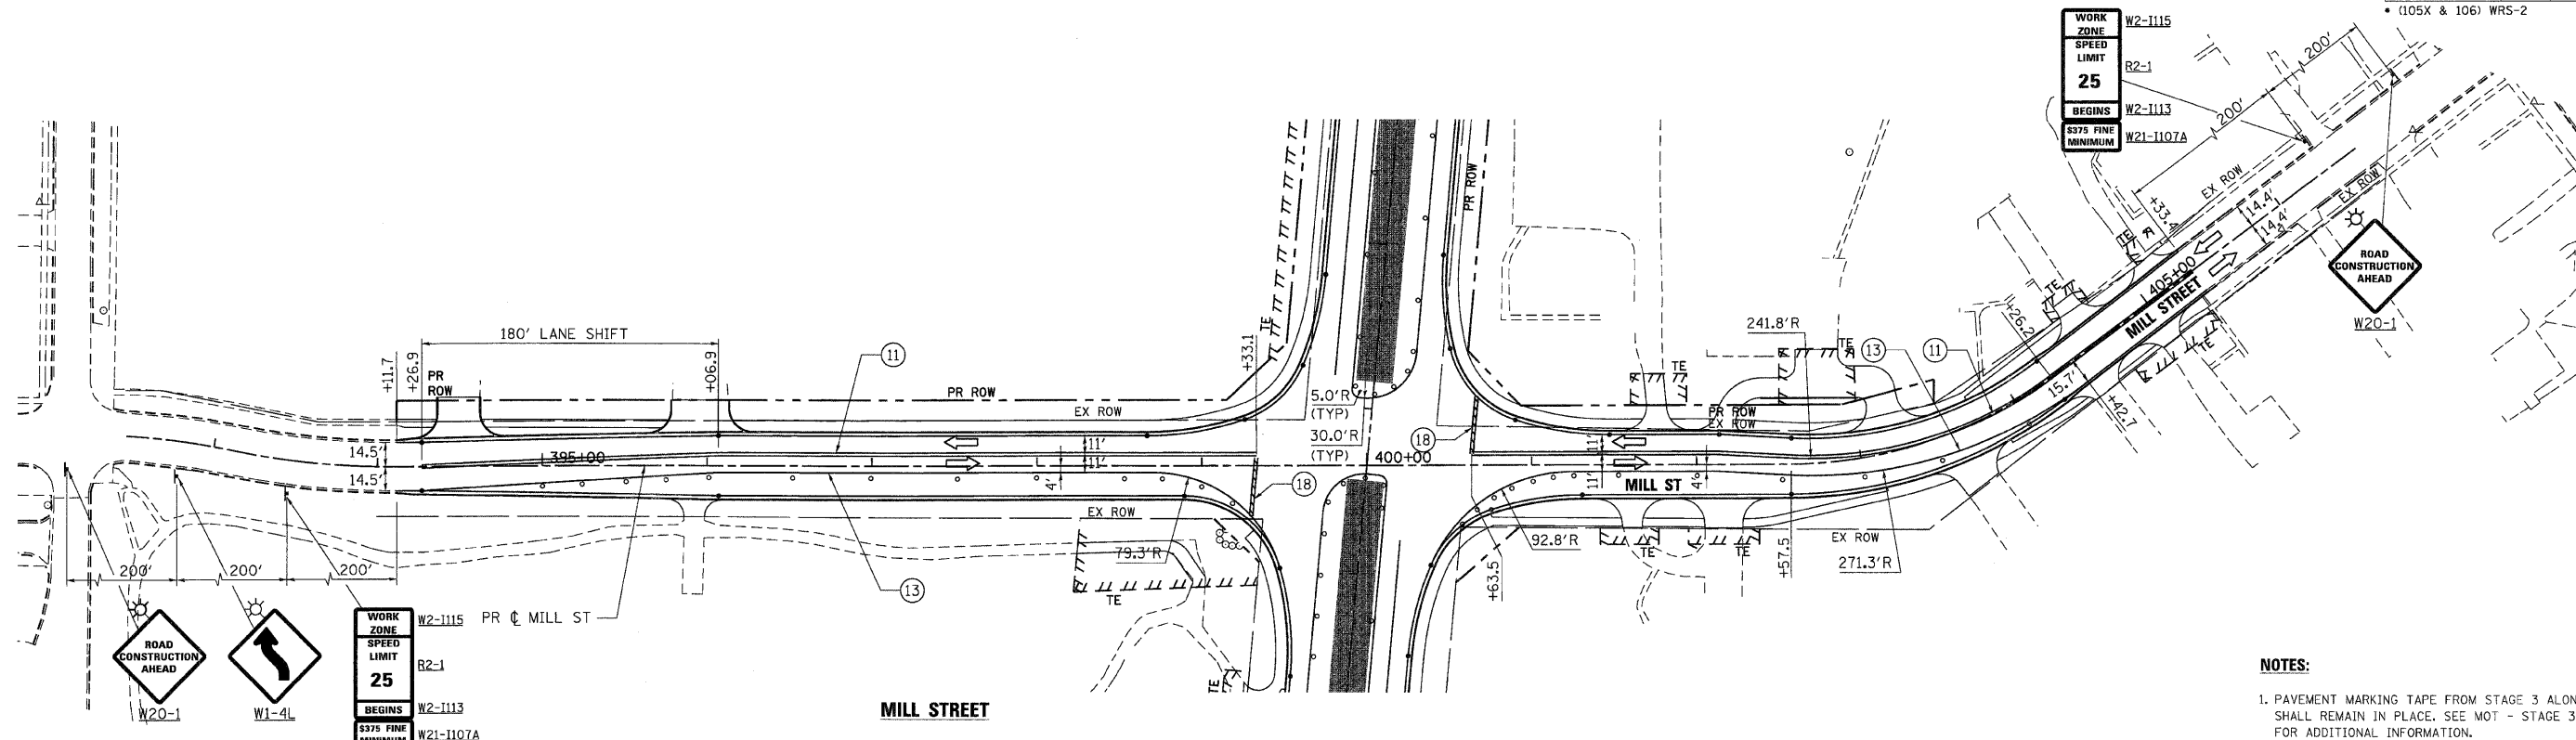

PLOT DATE = Thursday, December 17, 2009
 FILE NAME = S:\VI-CADD\81-sh\1105.mcd_s3s_02.dgn
 PLOT SCALE = 5/81
 USER NAME = 3698

Stanley Consultants INC.
 859 West Higgins Road, Suite 130, Chicago, Illinois 6063-2800
 www.stanleygrp.com
 Illinois Fire Registration No. 84-00533
 (773) 637-2644

| REVISIONS | |
|------------|----------|
| NAME | DATE |
| ADDENDUM A | 12/21/09 |
| | |
| | |
| | |
| | |
| | |
| | |
| | |
| | |
| | |
| | |
| | |

ILLINOIS DEPARTMENT OF TRANSPORTATION
MILL STREET & MAIN STREET
 MAINTENANCE OF TRAFFIC - STAGE 3C
 SHEET 2 OF 4

SCALE: VERT. 1"=50'
 HORIZ. 1"=50'
 DATE: 8/5/2009

DRAWN BY: E.D.
 CHECKED BY: A.A.C.