
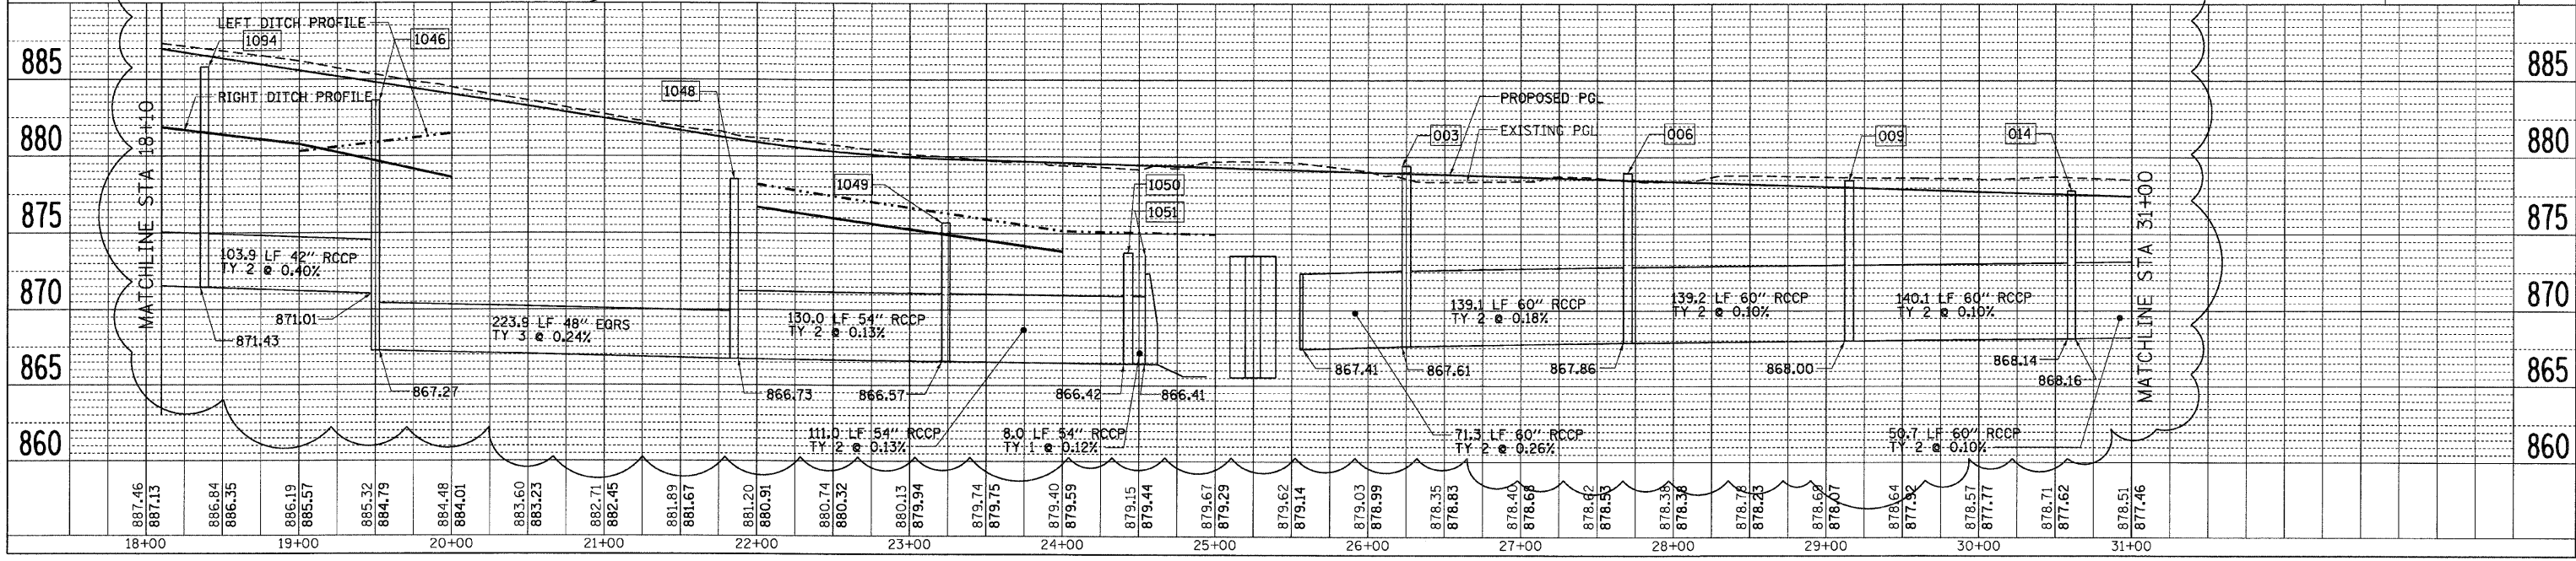


F.A.P. RTE.	SECTION	COUNTY	TOTAL SHEETS	SHEET NO.
326		McHENRY	502	147
STA. 9+35.22		TO STA. 142+08.53		
FED. ROAD DIST. NO. ILLINOIS FED. AID PROJECT				
• (105X & 106) WRS-2				

PLAN	DATE
SURVEYED	
PLOTTED	
NOTE BOOK	
NO.	
BY	
DATE	

PROFILE	DATE
SURVEYED	
PLOTTED	
NOTE BOOK	
NO.	
BY	
DATE	

PLOT DATE = Friday, December 18, 2009
 FILE NAME = S:\11-CADD\11-11-09\11-17-09.dwg
 PLOT SCALE = 49.99991
 USER NAME = 3698

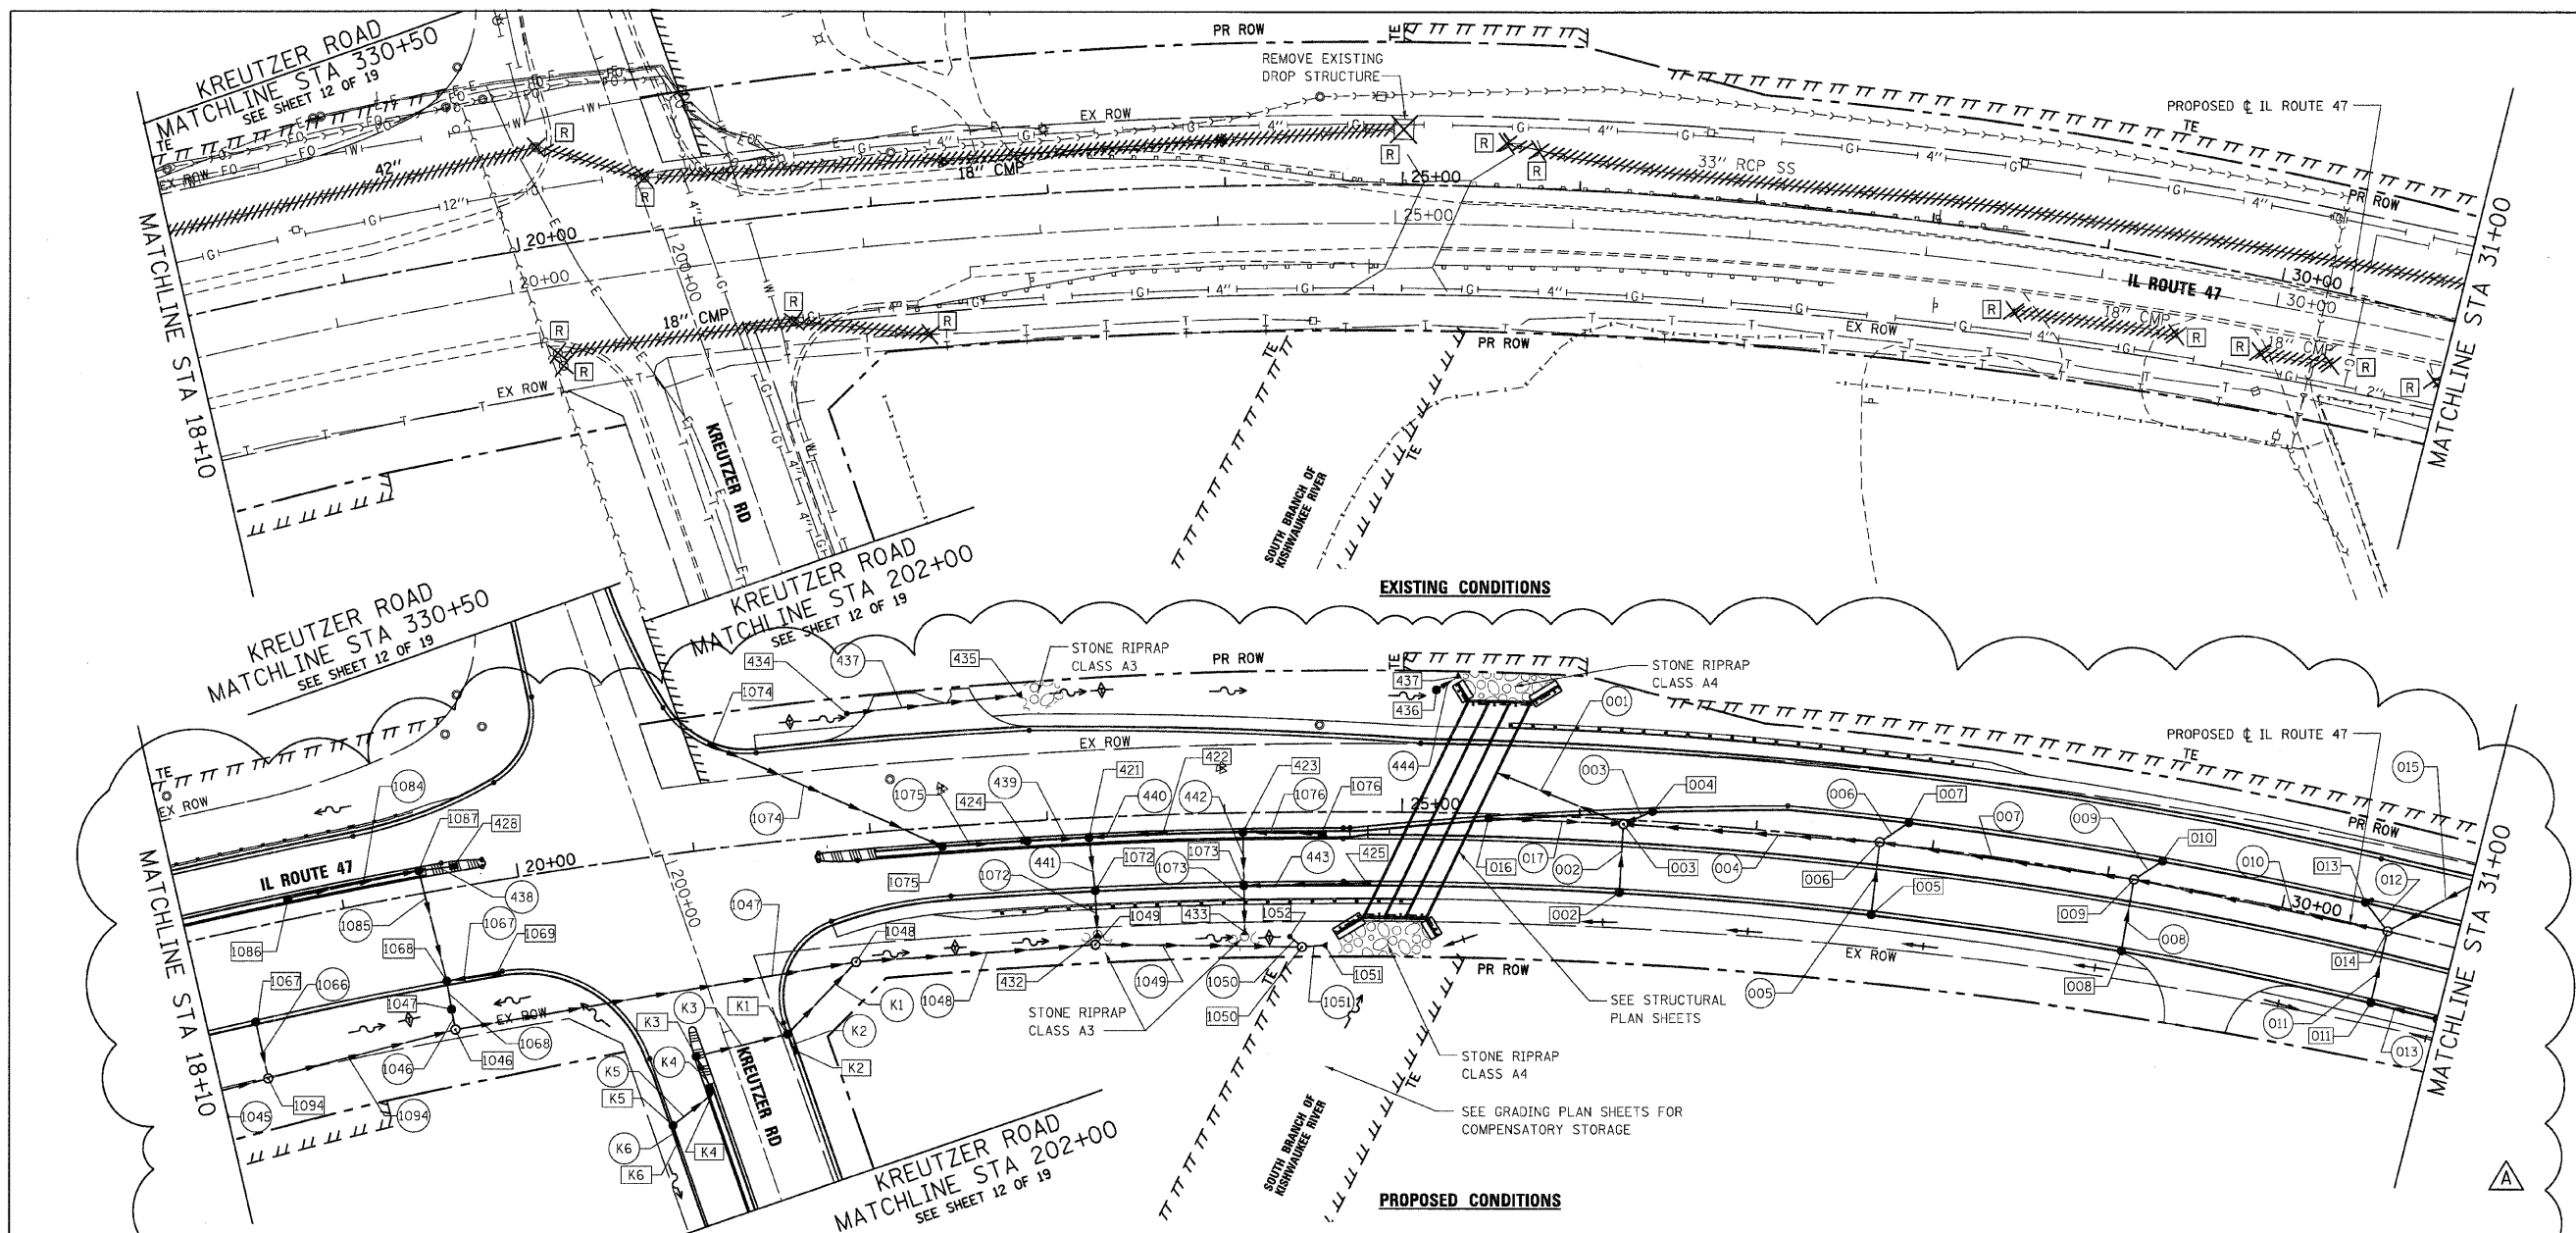

REVISIONS	
NAME	DATE
ADDENDUM A	12/21/09