


F.A.P. RTE.	SECTION	COUNTY	TOTAL SHEETS	SHEET NO.
326	*	McHENRY	502	148
STA. 9+35.22		TO STA. 142+08.53		
FED. ROAD DIST. NO.		ILLINOIS FED. AID PROJECT		
* (105X & 106) WRS-2				

PLAN	SURVEYED	DATE
	BY	
	NO. OF SHEETS	
	NO. OF SHEETS CHECKED	
	NO. OF SHEETS NOT CHECKED	
	DATE	
	BY	
	NO. OF SHEETS	
	NO. OF SHEETS CHECKED	
	NO. OF SHEETS NOT CHECKED	
	DATE	
	BY	

PROFILE	SURVEYED	DATE
	BY	
	NO. OF SHEETS	
	NO. OF SHEETS CHECKED	
	NO. OF SHEETS NOT CHECKED	
	DATE	
	BY	
	NO. OF SHEETS	
	NO. OF SHEETS CHECKED	
	NO. OF SHEETS NOT CHECKED	
	DATE	
	BY	

PLOT DATE = Friday, December 18, 2009
 FILE NAME = S:\11-CADD\11-INT\1148.dwg
 PLOT SCALE = 1/8" = 1'-0"
 USER NAME = 3598

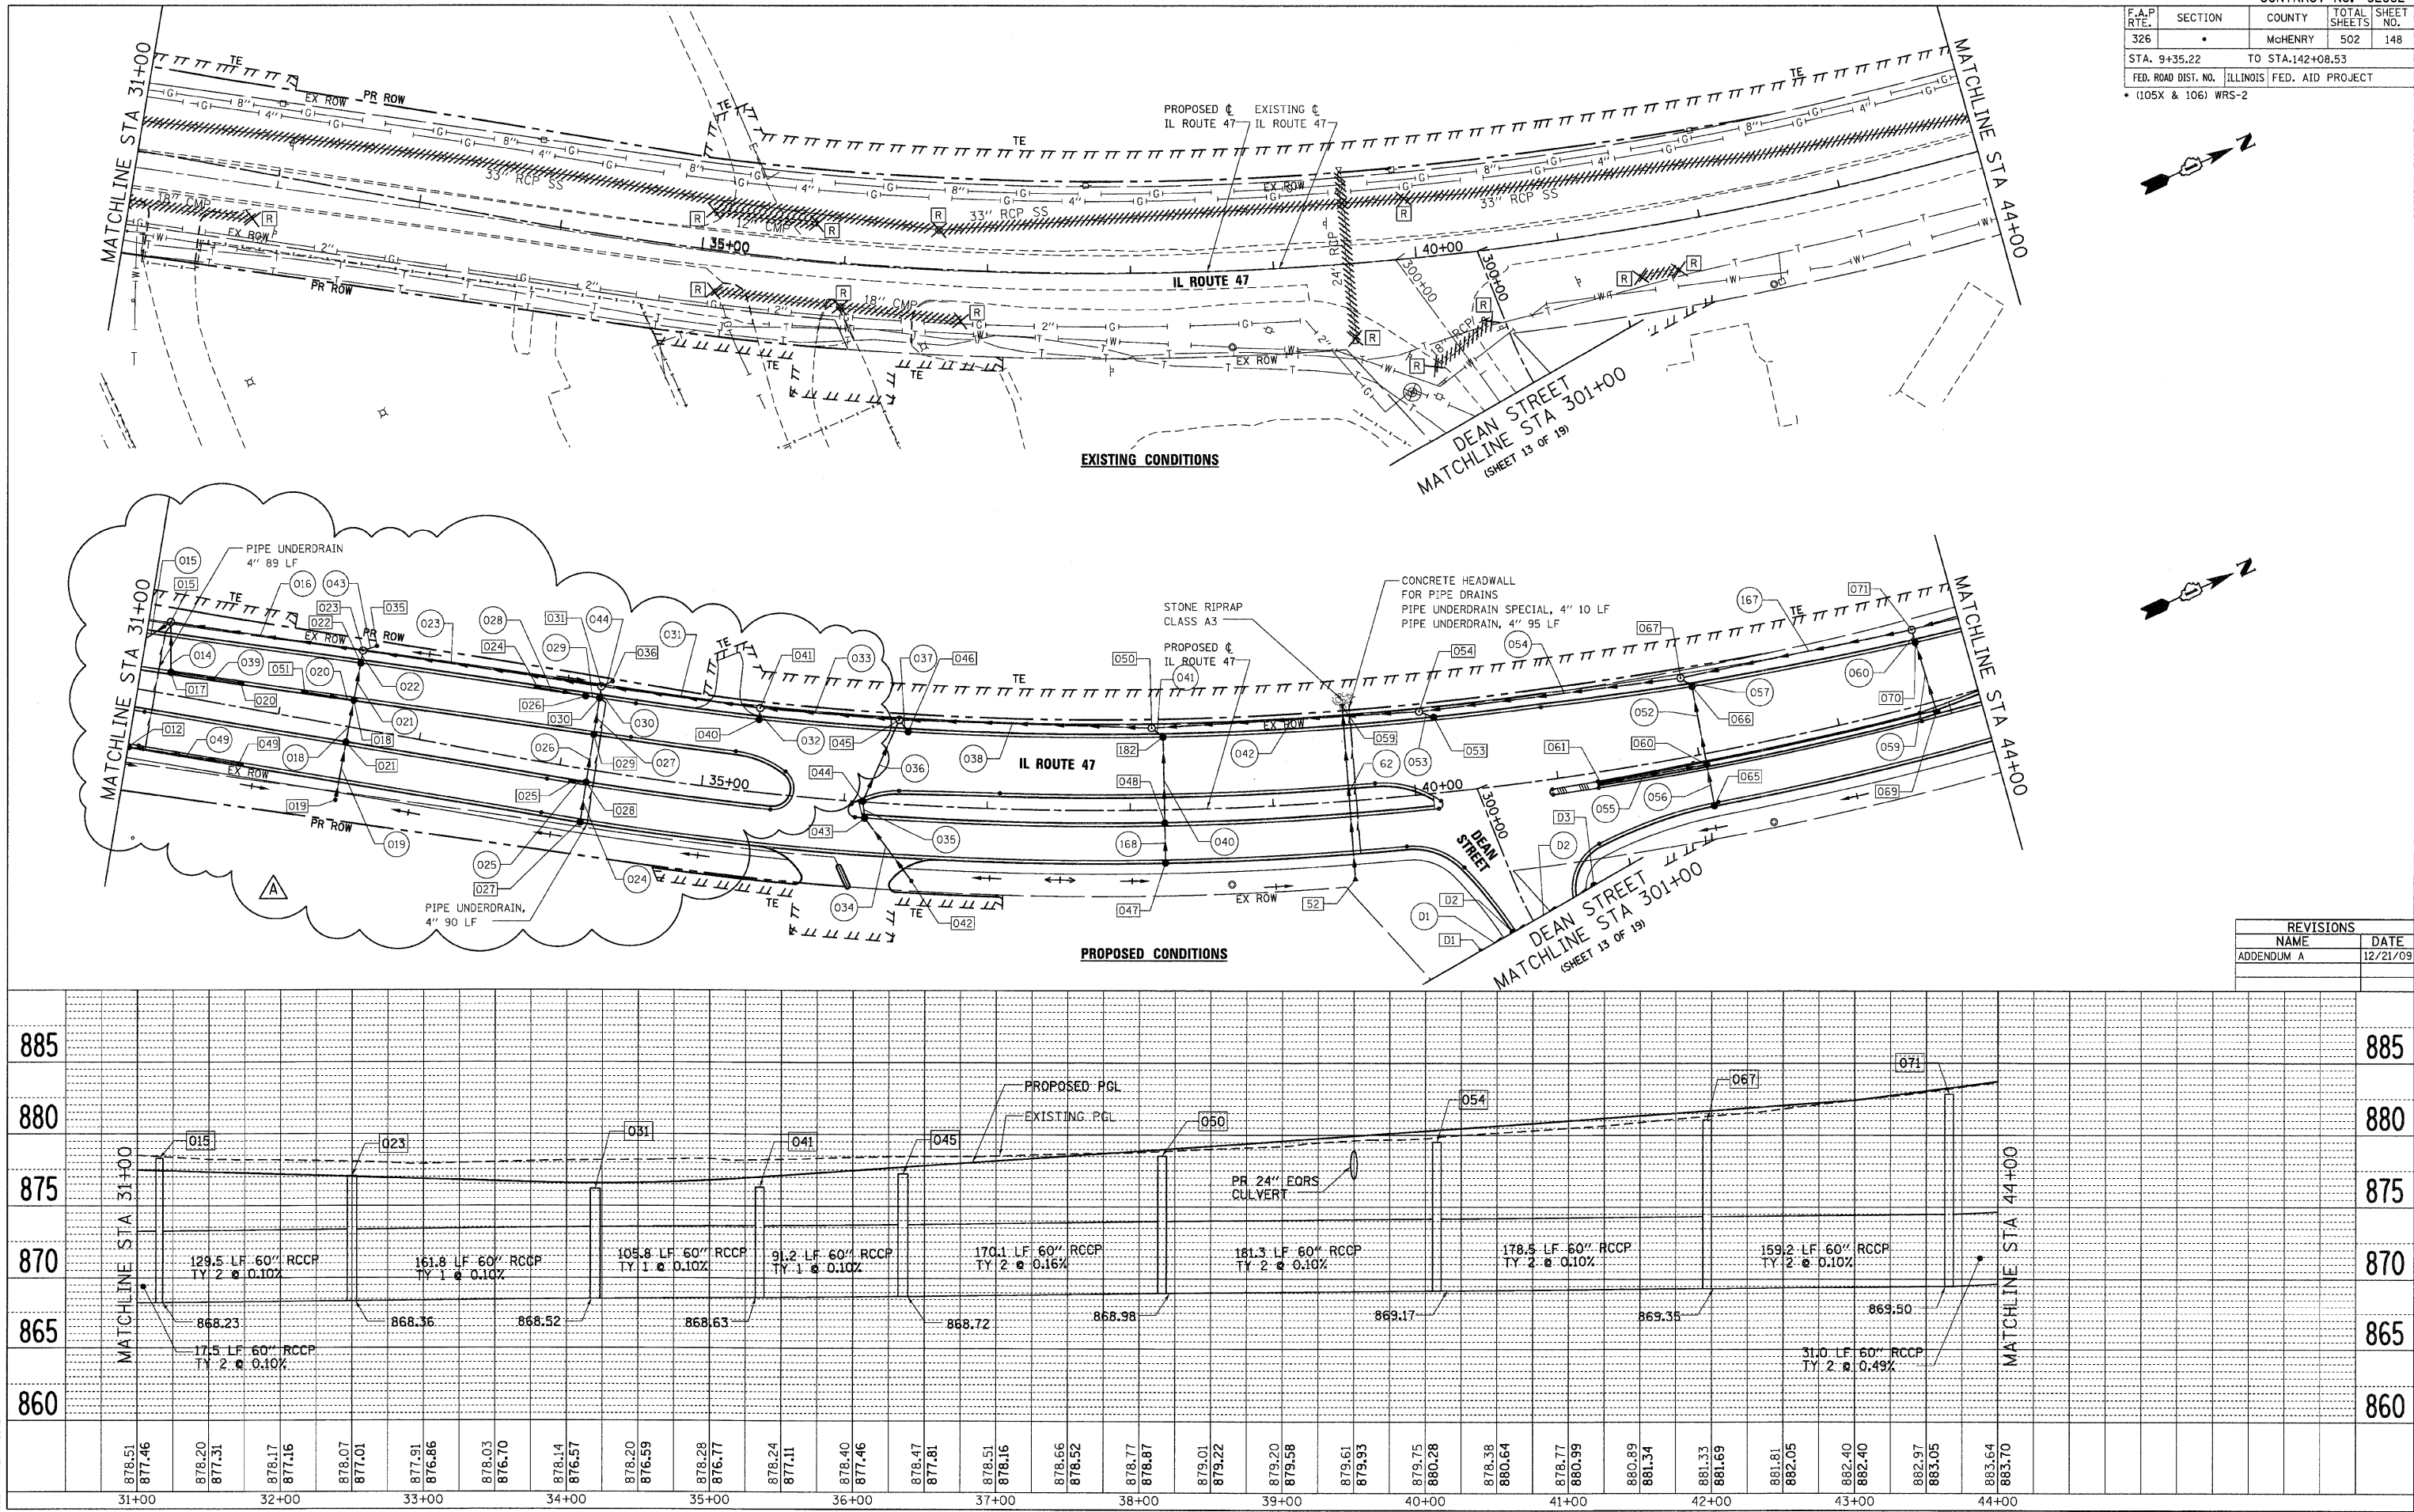

REVISIONS	
NAME	DATE
ADDENDUM A	12/21/09