


F.A.P. RTE.	SECTION	COUNTY	TOTAL SHEETS	SHEET NO.
326	*	McHENRY	502	157
STA. 9+35.22		TO STA.142+08.53		
FED. ROAD DIST. NO.		ILLINOIS FED. AID PROJECT		
* (105X & 106) WRS-2				

PLAN	DATE	BY
STARTED		
PLOTTED		
NOTED		
NO. _____		

PROFILE	DATE	BY
STARTED		
PLOTTED		
NOTED		
NO. _____		

PLOT DATE = Friday, December 18, 2009
 FILE NAME = S:\11-CADD\11-11-09\11-11-09.dwg
 PLOT SCALE = 48.999991
 USER NAME = 3658

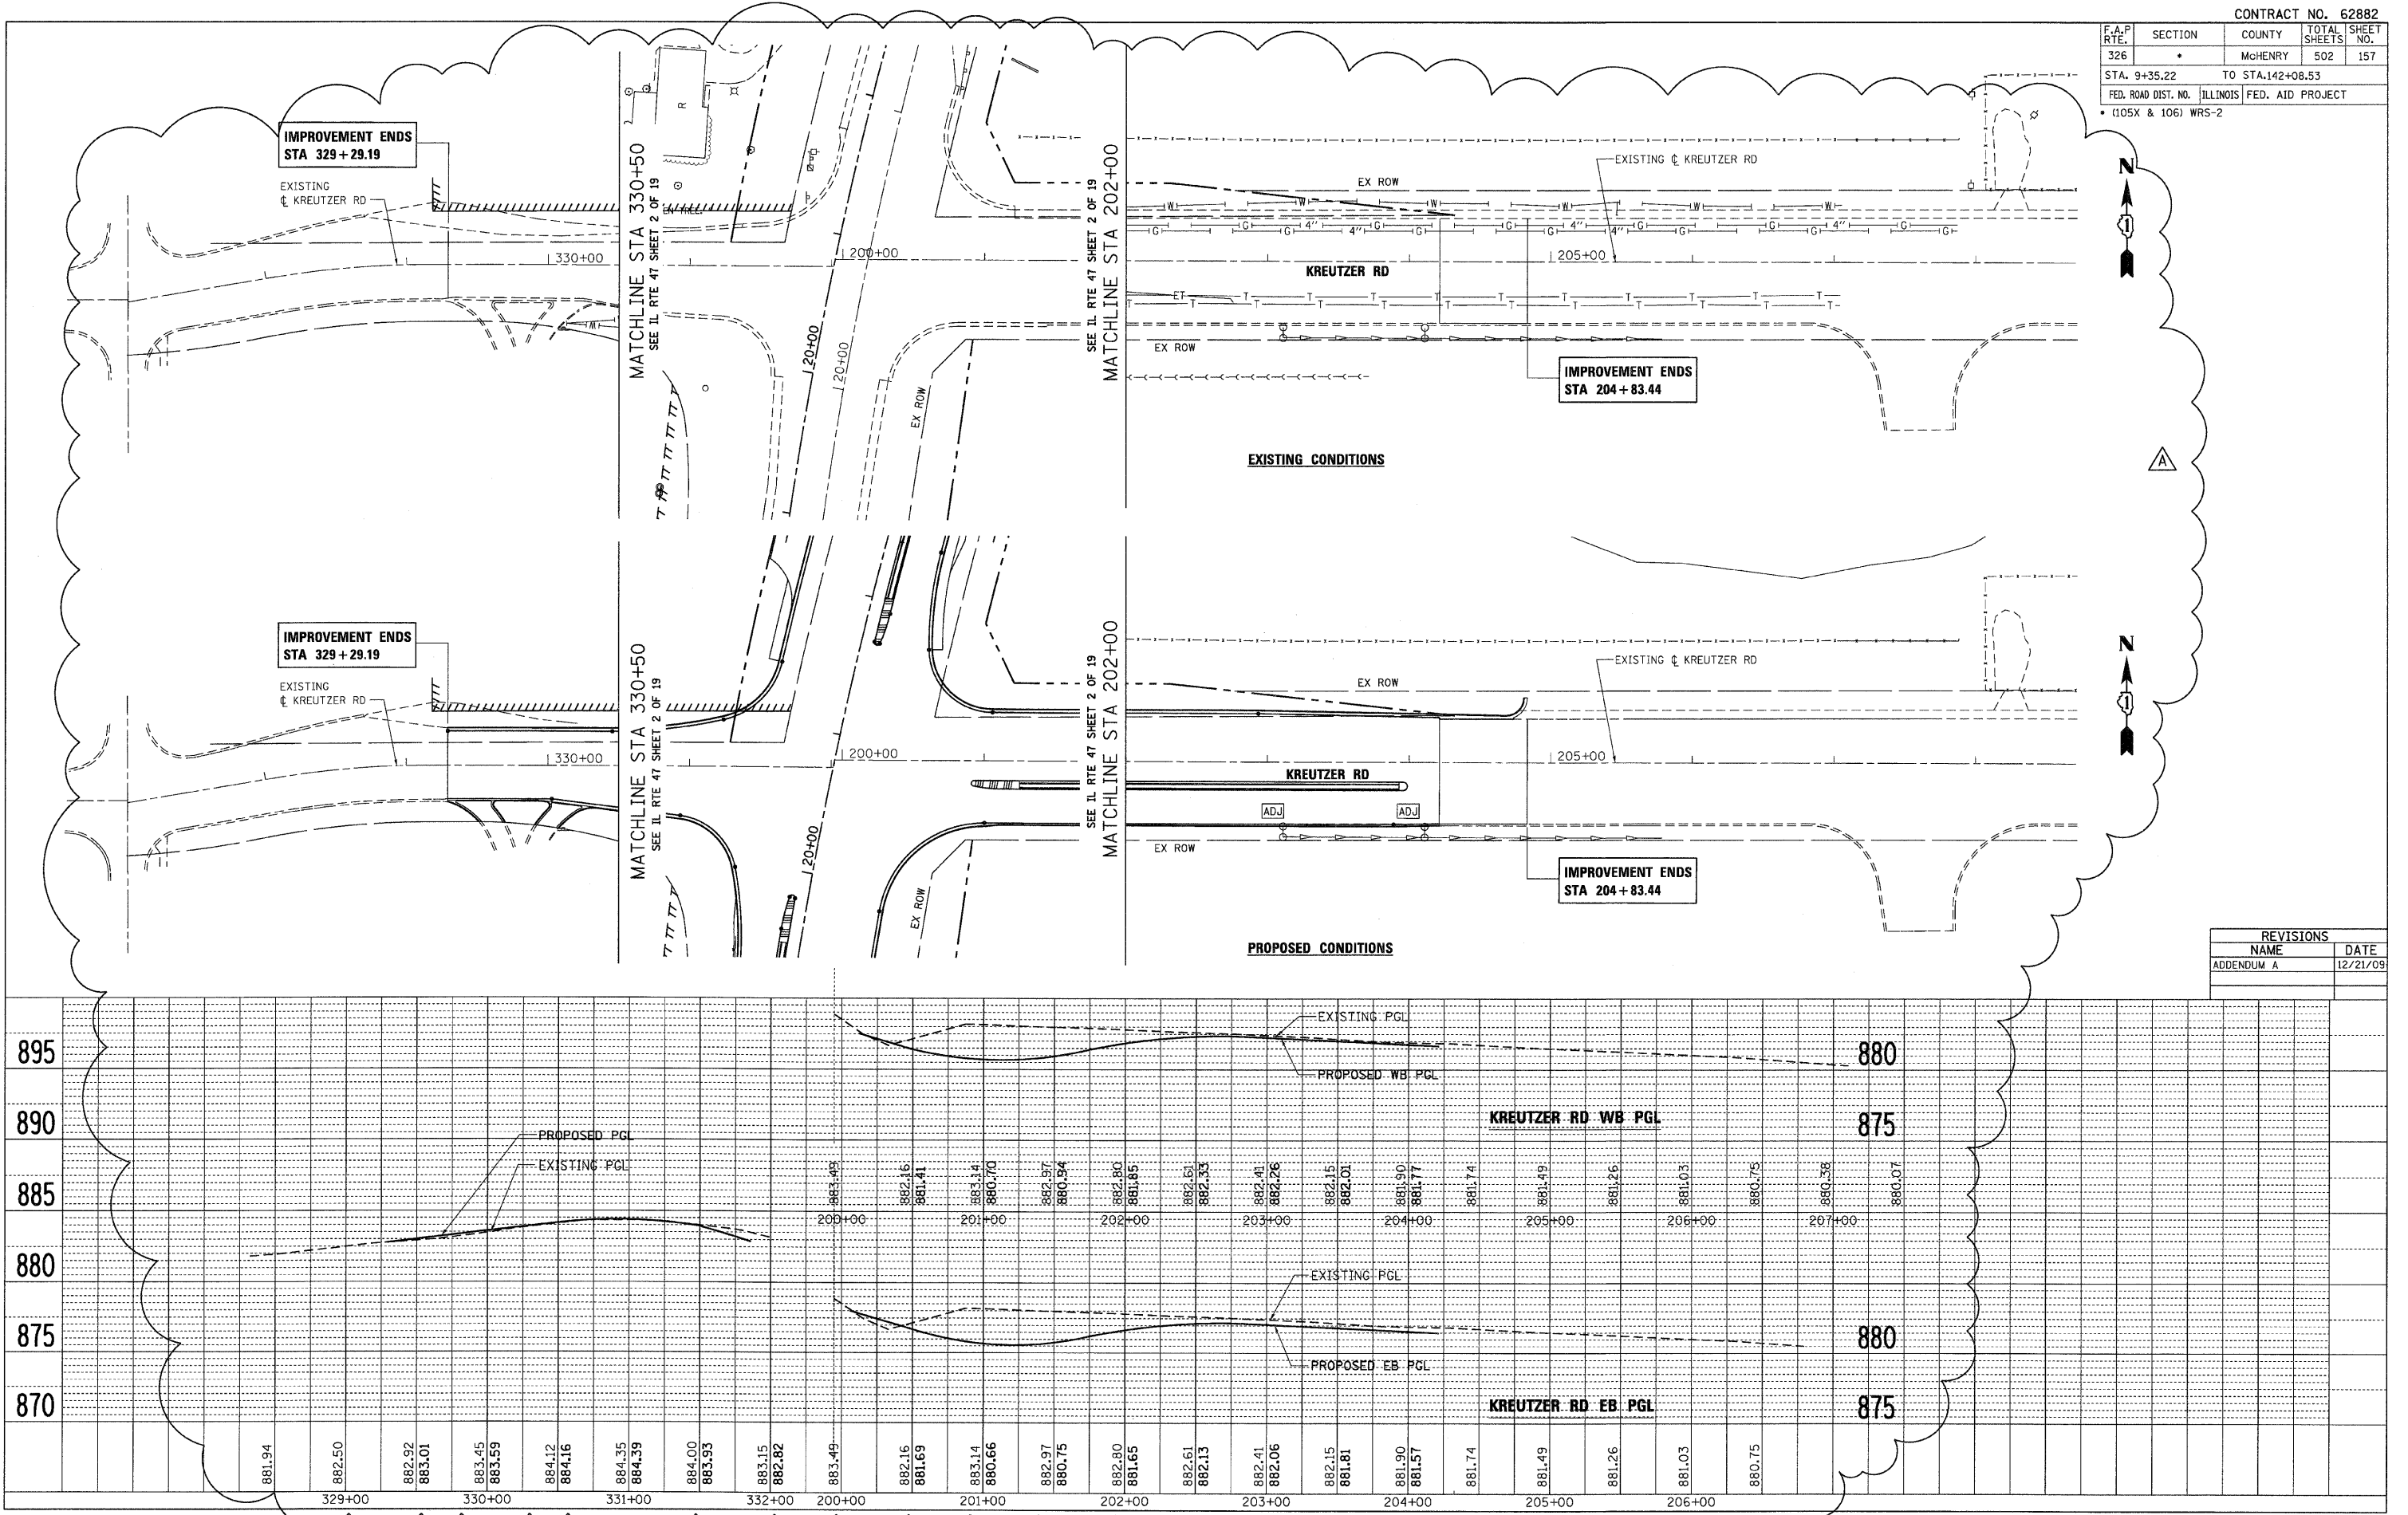

REVISIONS	
NAME	DATE
ADDENDUM A	12/21/09