


F.A.P. RTE.	SECTION	COUNTY	TOTAL SHEETS	SHEET NO.
326	*	McHENRY	502	249
STA. 9+35.22		TO STA.142+08.53		
FED. ROAD DIST. NO.		ILLINOIS FED. AID PROJECT		
• (105X & 106) WRS-2				

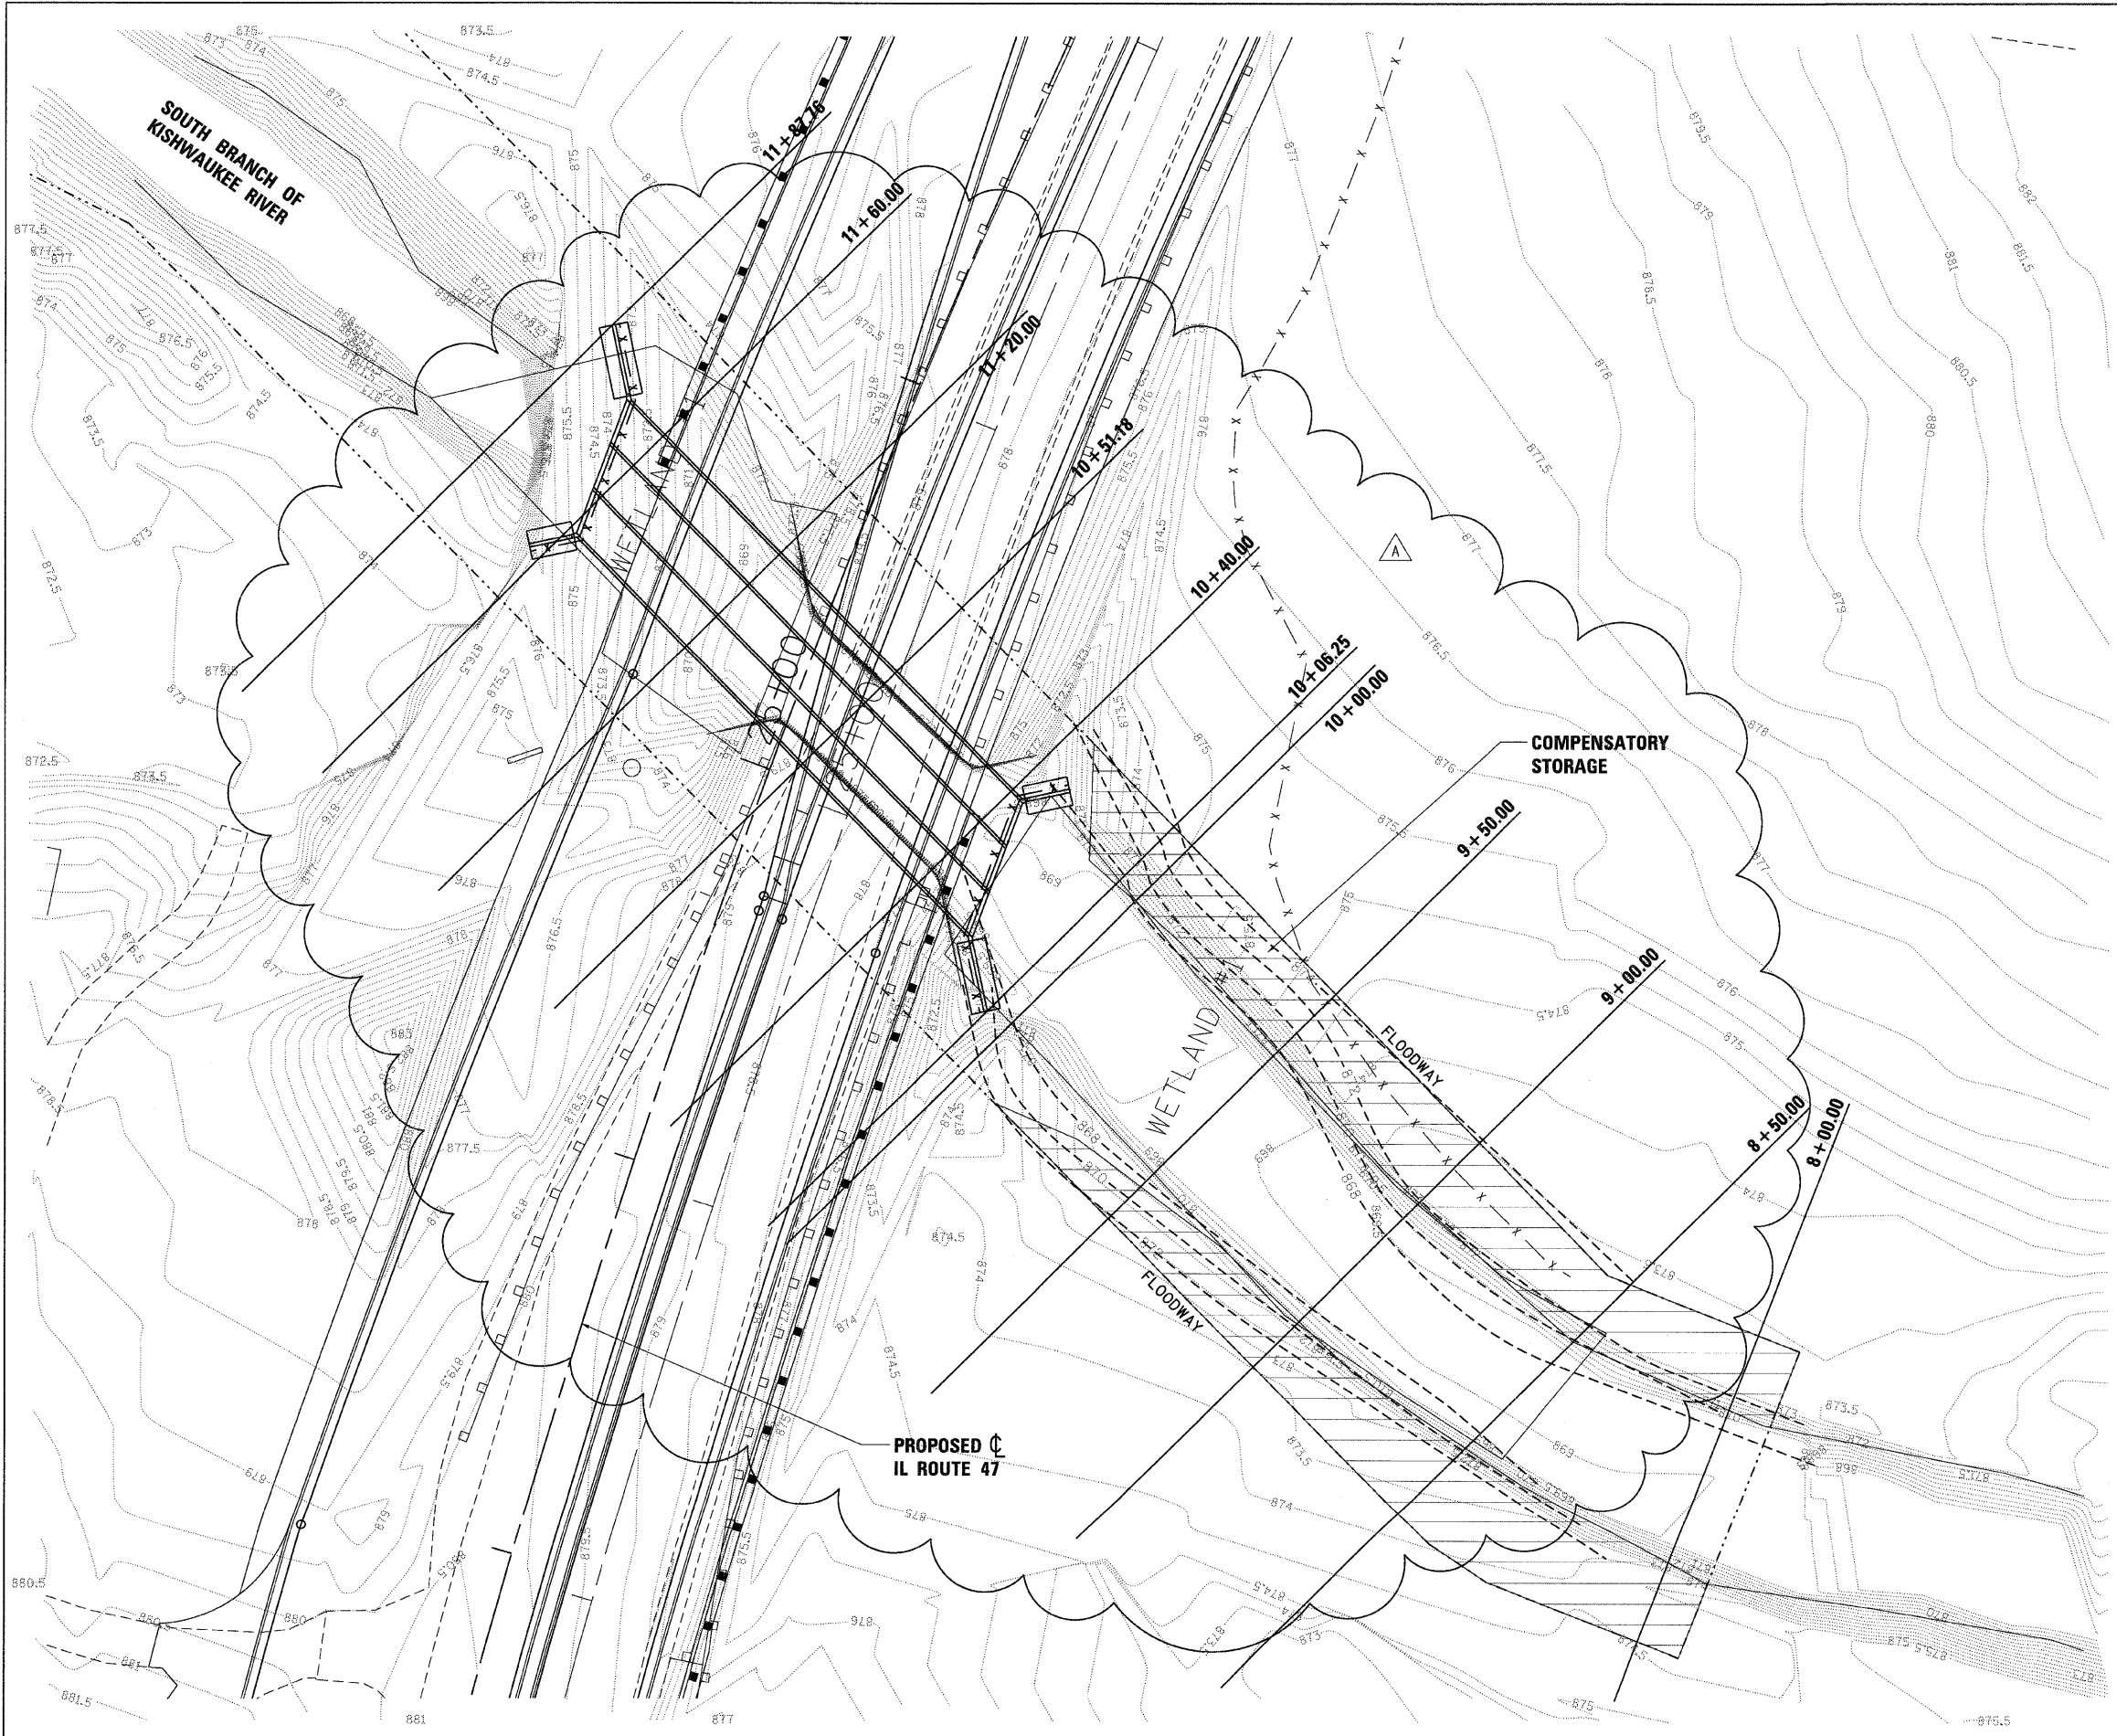

LEGEND:

----- PROPOSED CONTOUR

REVISIONS	
NAME	DATE
ADDENDUM A	12/21/09

ILLINOIS DEPARTMENT OF TRANSPORTATION
ILLINOIS ROUTE 47
COMPENSATORY STORAGE

SCALE: VERT. 1"=20'
 HORIZ. 1"=200'
 DATE: 8/5/2009

DRAWN BY: T.K.
 CHECKED BY: C.Z.

PLOT DATE = Thursday, December 17, 2009
 FILE NAME = S:\11-CADD\01-sha\12491.comp.storage.dgn
 PLOT SCALE = 261
 USER NAME = 3670