


FAP RTE	SECTION	COUNTY	TOTAL SHEETS	SHEET NO.
326	*	McHenry	502	258
STA.	9+35.22	TO STA.	142+08.53	
FED. ROAD DIST. NO. 1	ILLINOIS	FED. AID PROJECT		

* (105X & 106) WRS-2

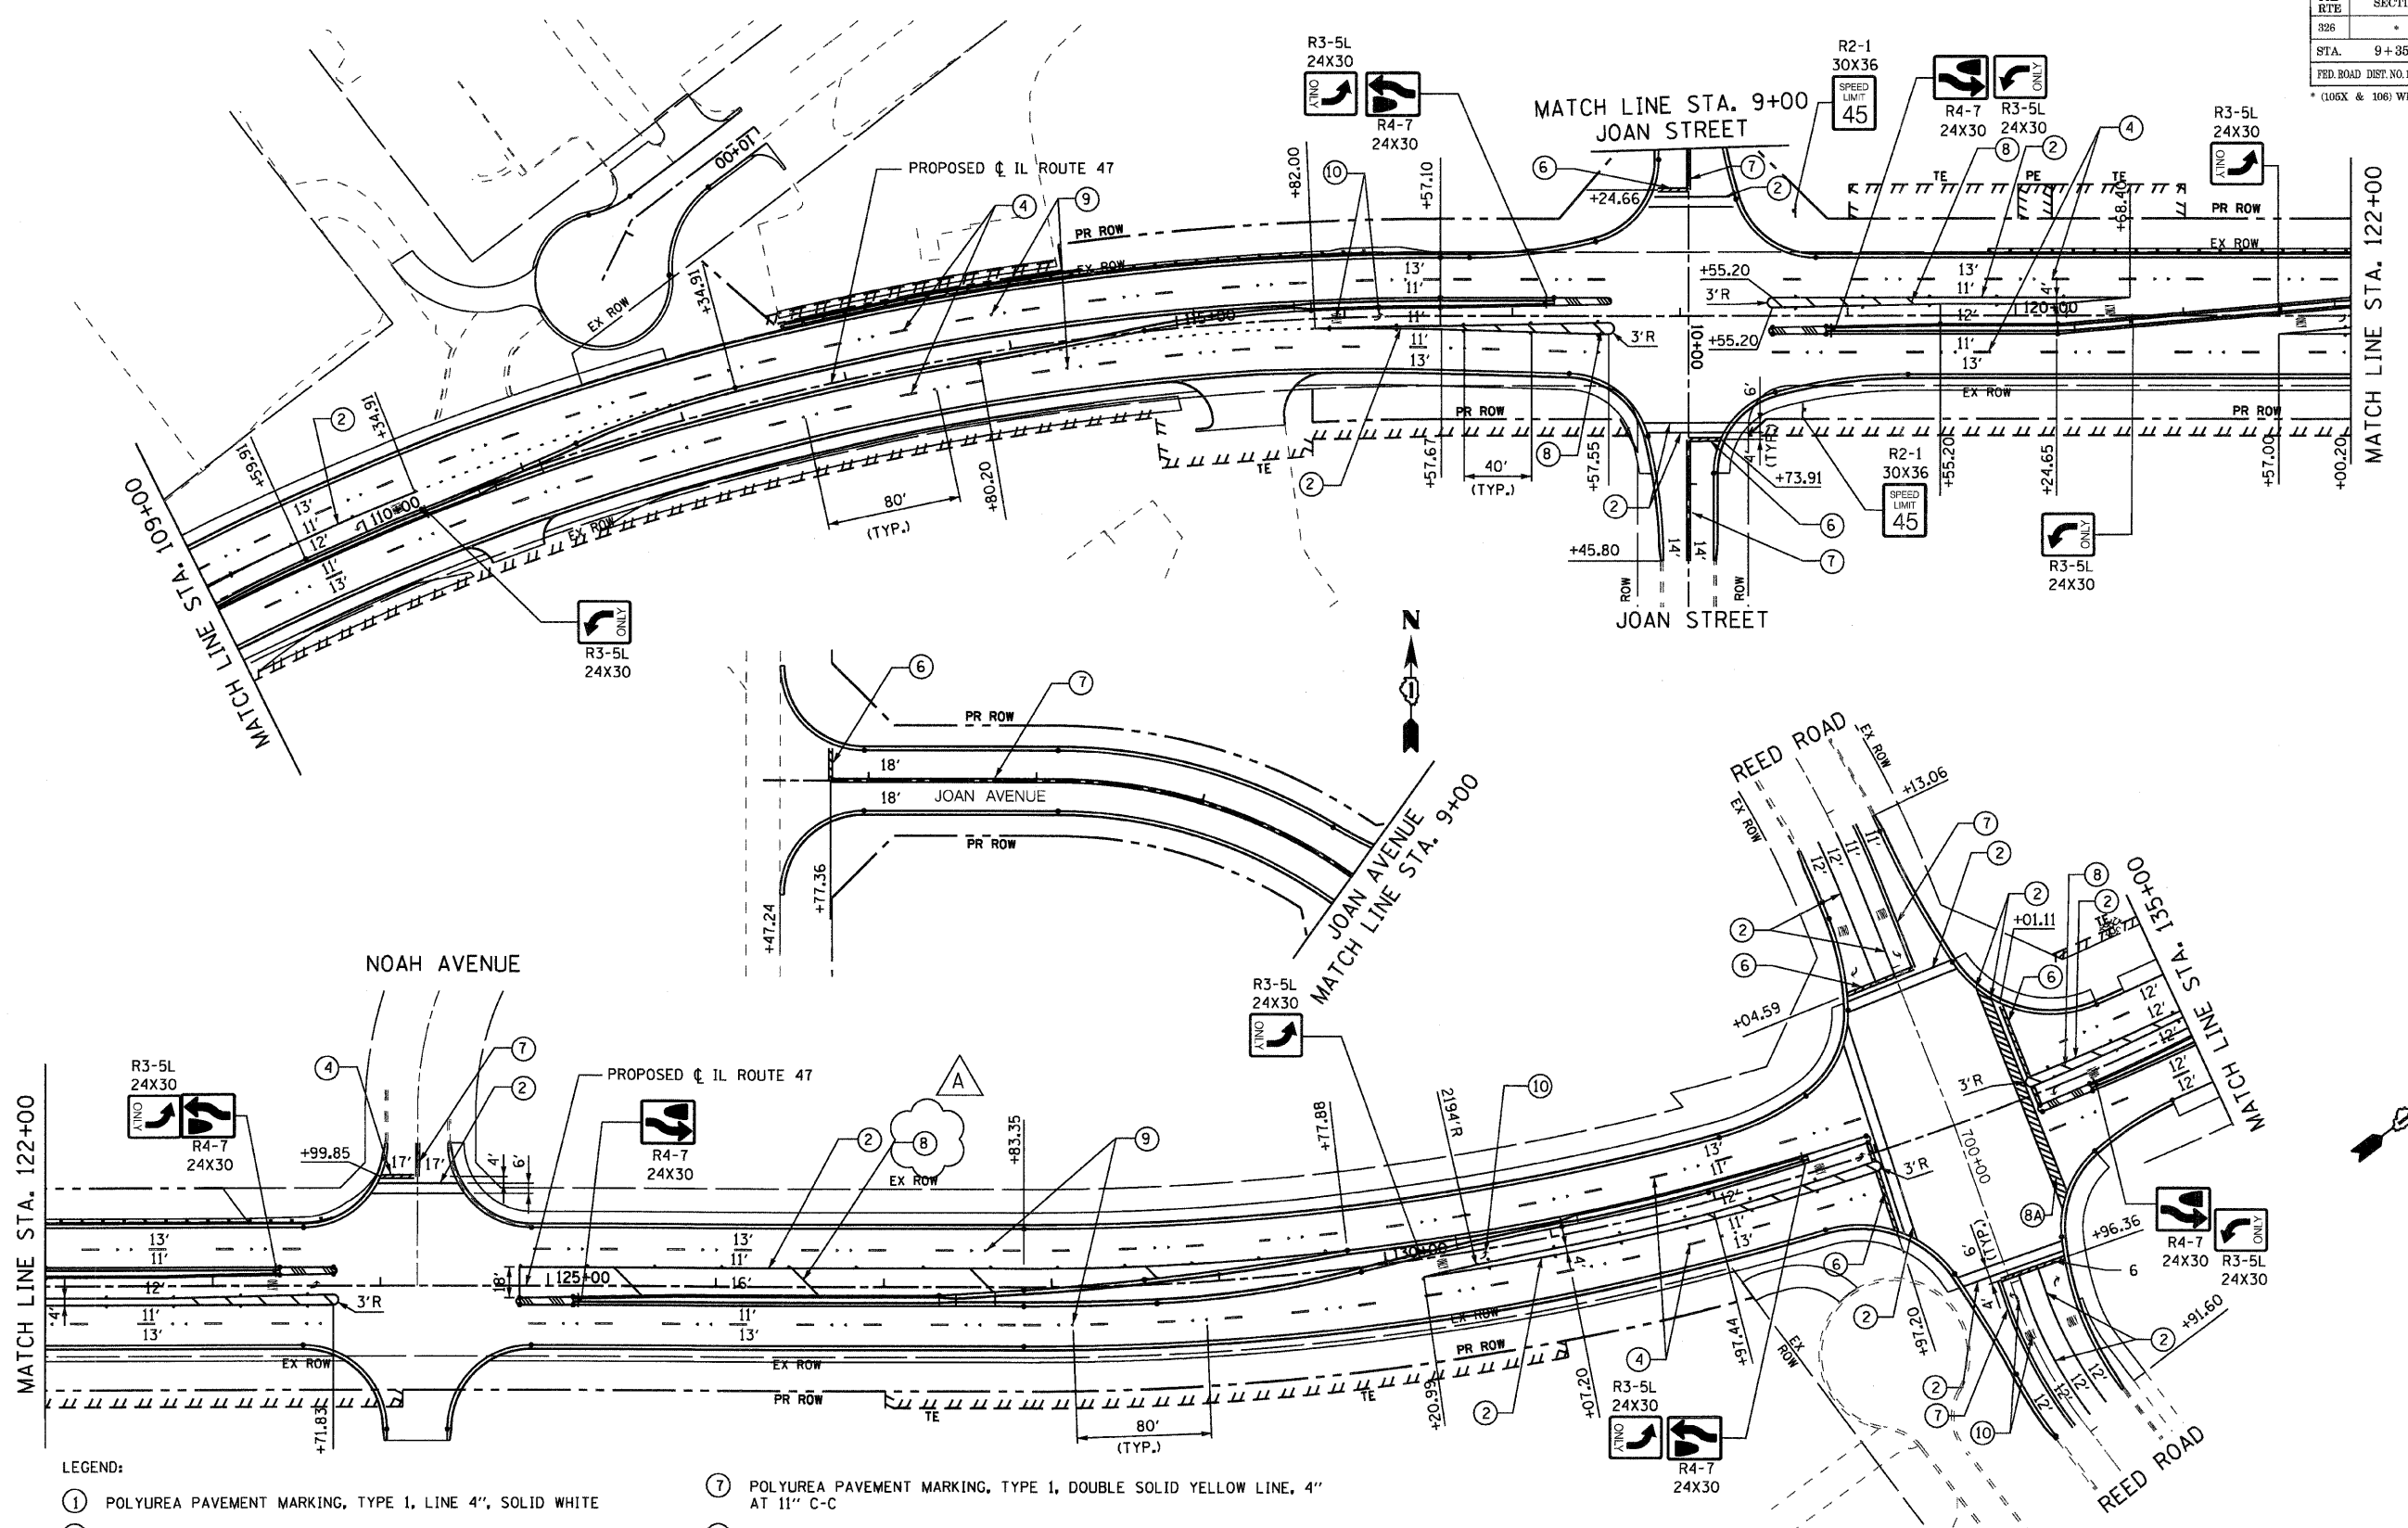

- LEGEND:**
- ① POLYUREA PAVEMENT MARKING, TYPE 1, LINE 4", SOLID WHITE
 - ② POLYUREA PAVEMENT MARKING, TYPE 1, LINE 6", SOLID WHITE
 - ③ NOT USED
 - ④ POLYUREA PAVEMENT MARKING, TYPE 1, LINE 4", WHITE SKIP-DASH 10' DASH, 30' SKIP
 - ⑤ POLYUREA PAVEMENT MARKING, TYPE 1, LINE 6", WHITE SKIP-DASH 2' DASH - 6' SKIP
 - ⑤A POLYUREA PAVEMENT MARKING, TYPE 1, LINE 8", SOLID WHITE
 - ⑥ POLYUREA PAVEMENT MARKING, TYPE 1, SOLID WHITE LINE, 24"
 - ⑦ POLYUREA PAVEMENT MARKING, TYPE 1, DOUBLE SOLID YELLOW LINE, 4" AT 11" C-C
 - ⑧ POLYUREA PAVEMENT MARKING, TYPE 1, SOLID WHITE DIAGONAL LINE, 12" (45°), AT 20' C-C
 - ⑧A POLYUREA PAVEMENT MARKING, TYPE 1, SOLID WHITE DIAGONAL LINE, 12" (45°) AT 2' EQUAL SPACES
 - ⑨ RAISED REFLECTIVE MARKER, 40' C-C ALONG TURN LANE MEDIANS, 80' SPACING BETWEEN SKIP-DASHES
 - ⑩ POLYUREA PAVEMENT MARKING, TYPE 1, LETTERS AND SYMBOLS WHITE
 - ⑩A POLYUREA PAVEMENT MARKING TYPE 1, SOLID YELLOW DIAGONAL LINE 12" (45°), AT 20' C-C

RHEO GROUP, P.C.
 Construction Management, Transportation Planning

8131 West Catherine Avenue
 Chicago, Illinois 60656
 773-774-9489
 773-467-0389 FAX

REVISIONS	
NAME	DATE
ADDENDUM A	12/21/09

ILLINOIS DEPARTMENT OF TRANSPORTATION
 ILLINOIS ROUTE 47 KREUTZER ROAD TO REED ROAD

PAVEMENT MARKING PLAN
 STA. 109+00 TO STA. 135+00

SCALE: 1"=50'
 DATE: _____

DRAWN BY: DS
 CHECKED BY: AW

12/16/2009 10:09:05 PM E:\projects\final_submit\img23\pvm06.dgn