
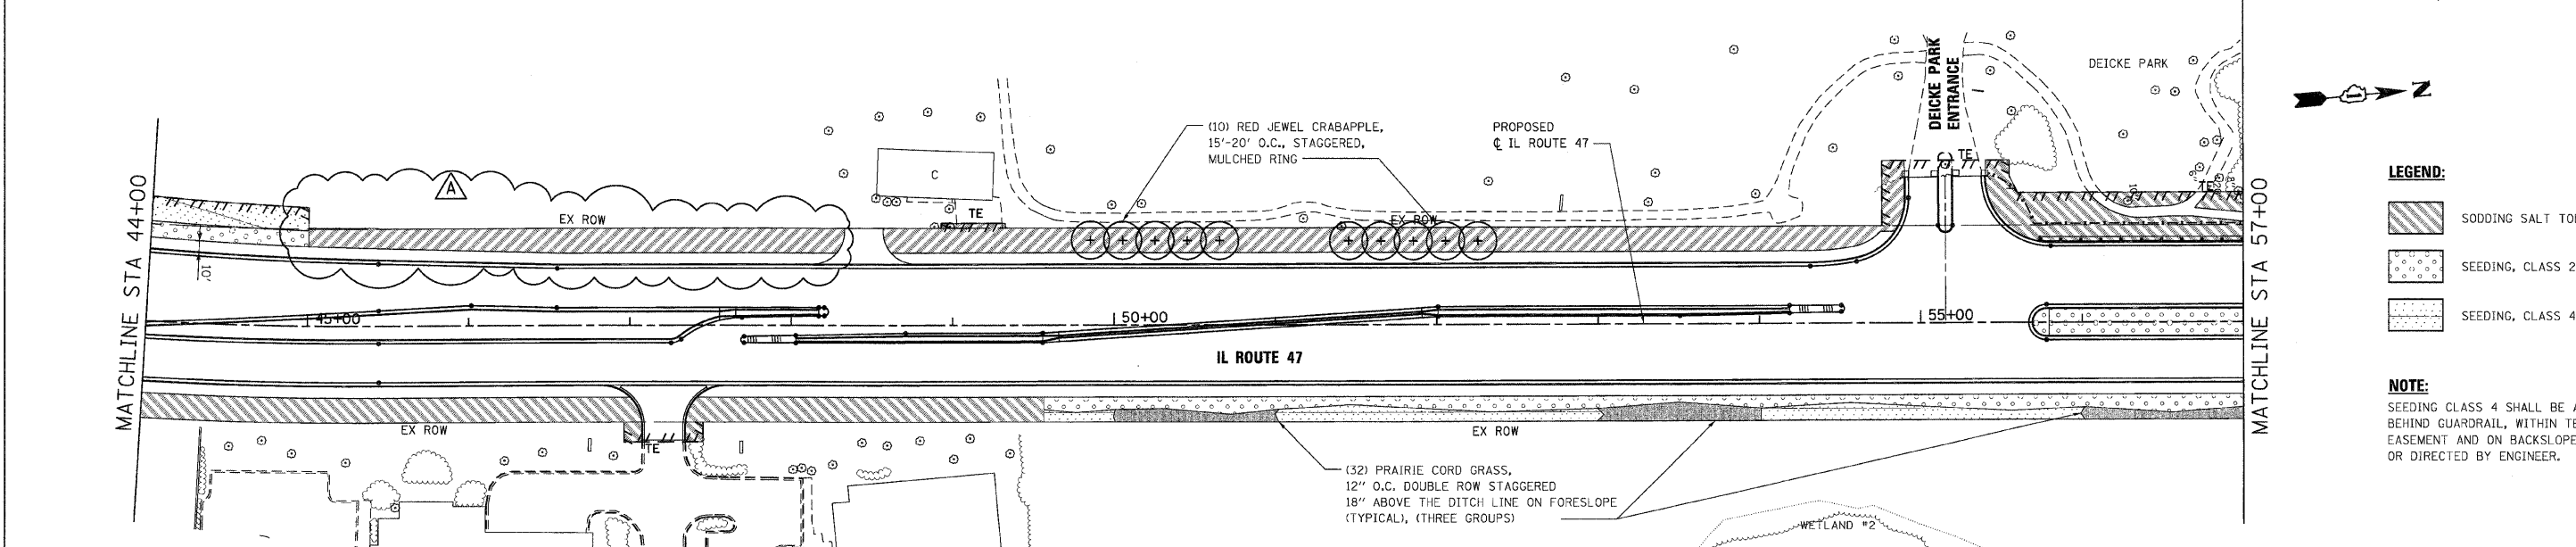


F.A.P. RTE.	SECTION	COUNTY	TOTAL SHEETS	SHEET NO.
326	*	McHENRY	502	262
STA. 9+35.22		TO STA. 142+08.53		
FED. ROAD DIST. NO. ILLINOIS FED. AID PROJECT				
* (105X & 106) WRS-2				

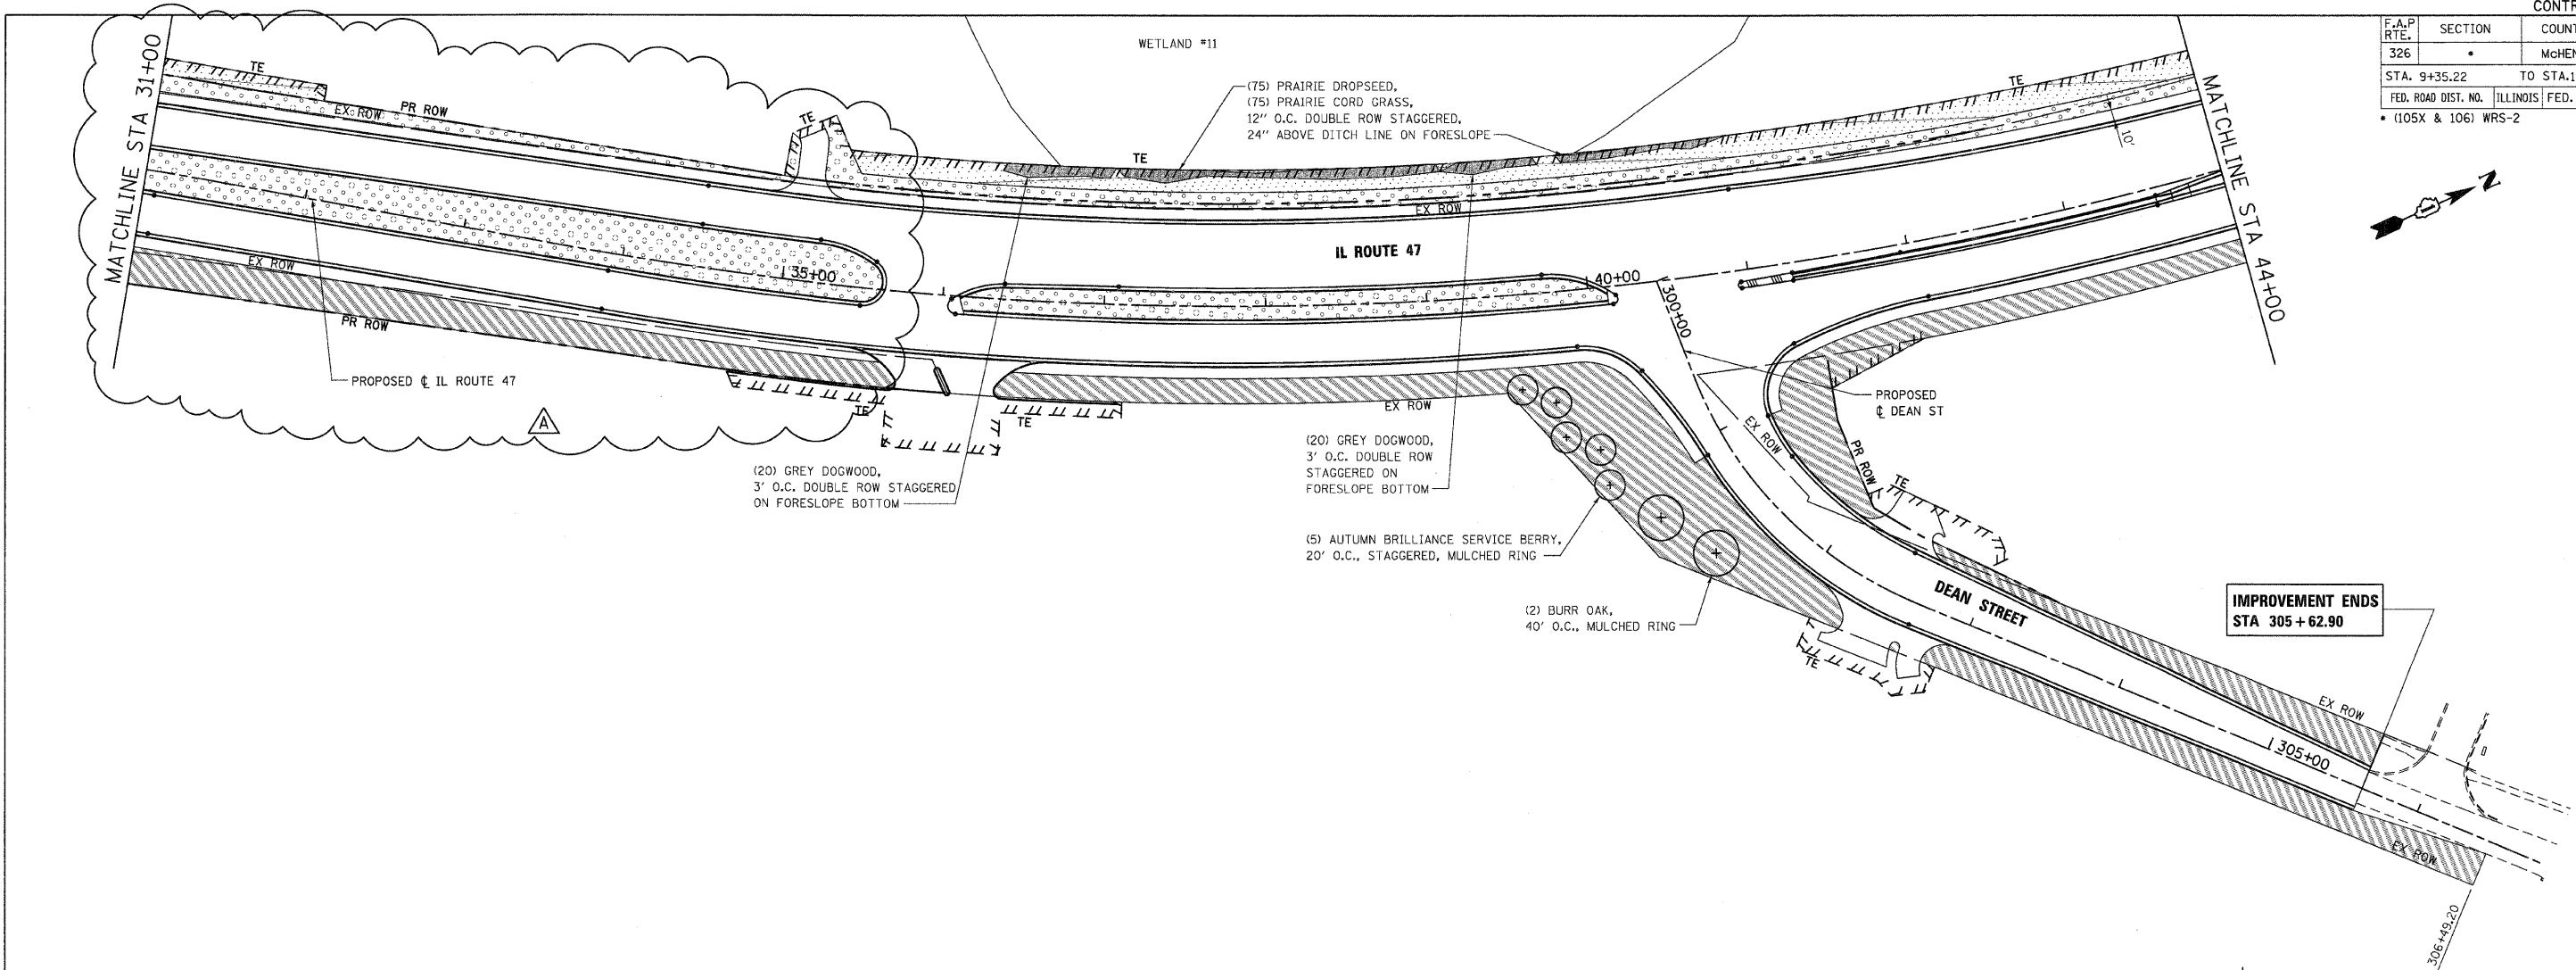

LEGEND:

- SODDING SALT TOLERANT
- SEEDING, CLASS 2A
- SEEDING, CLASS 4

NOTE:

SEEDING CLASS 4 SHALL BE APPLIED BEHIND GUARDRAIL, WITHIN TEMPORARY EASEMENT AND ON BACKSLOPE AS SHOWN OR DIRECTED BY ENGINEER.

PLOT DATE = Thursday, December 17, 2009
FILE NAME = S:\11-CADD\11-113\262_Land_LH182.dgn
PLOT SCALE = 1/8"=1'-0"
USER NAME = 3659

Stanley Consultants INC.
850 West Higgins Road, Suite 750, Chicago, Illinois 60631-2801
www.stanleygroup.com
Illinois Fire Registration No. 04-00533
(773) 693-3624

REVISIONS	
NAME	DATE
ADDENDUM A	12/21/09

ILLINOIS DEPARTMENT OF TRANSPORTATION
ILLINOIS ROUTE 47
LANDSCAPING PLAN
SHEET 2 OF 7

SCALE: VERT. 1"=50'
HORIZ. 1"=50'
DATE: 10/27/2009
DRAWN BY: E.D.
CHECKED BY: A.A.C.