

F.A.P. RTE.	SECTION	COUNTY	TOTAL SHEETS	SHEET NO.
326		McHENRY	502	263

STA. 9+35.22	TO STA. 142+08.53
--------------	-------------------

FED. ROAD DIST. NO. ILLINOIS FED. AID PROJECT  
 \* (105X & 106) WRS-2



SEE LANDSCAPE PLAN SHEET 4 OF 7 FOR CONTINUATION  
**MILL STREET**  
 MATCHLINE STA 398+00

MILL STREET  
 MATCHLINE STA 402+00  
 SEE LANDSCAPE PLAN SHEET 4 OF 7 FOR CONTINUATION

SEE LANDSCAPE PLAN SHEET 4 OF 7 FOR CONTINUATION  
**MAIN STREET**  
 MATCHLINE STA 498+00

MAIN STREET  
 MATCHLINE STA 501+50  
 CORAL STREET  
 MATCHLINE STA 602+00

SEE LANDSCAPE PLAN SHEET 4 OF 7 FOR CONTINUATION

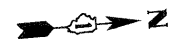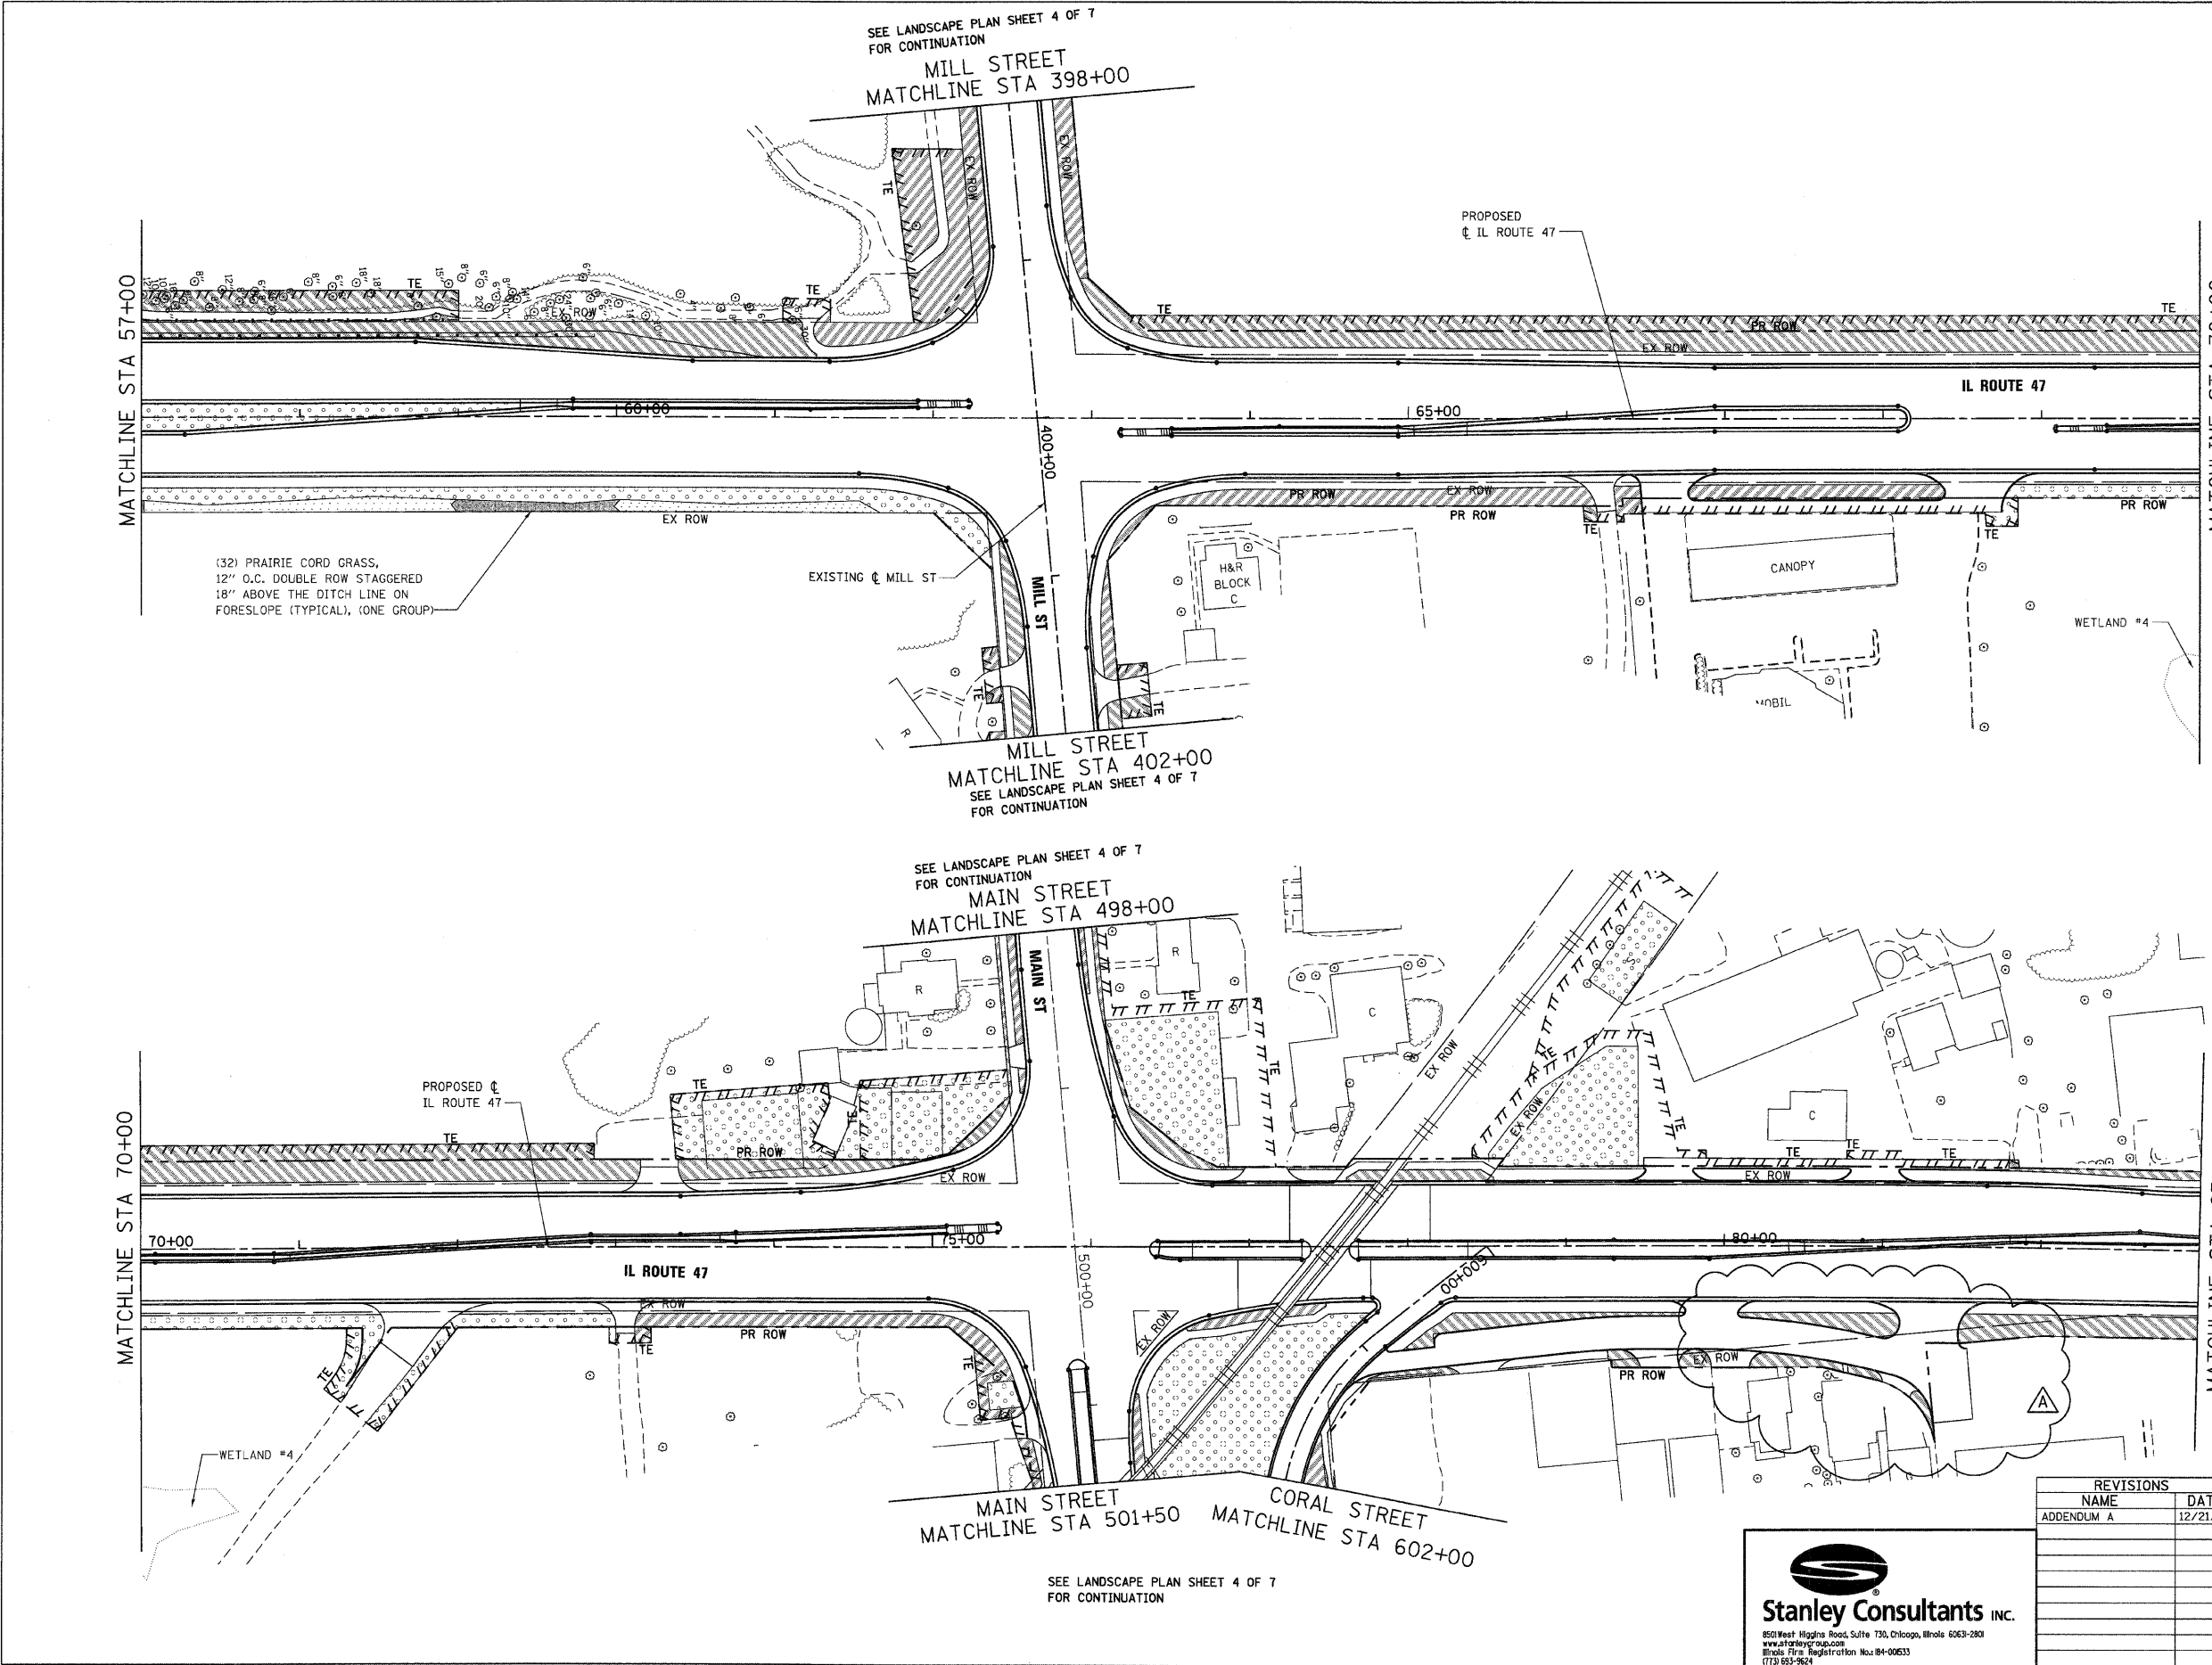

**LEGEND:**

- SODDING SALT TOLERANT
- SEEDING, CLASS 2A
- SEEDING, CLASS 4

**NOTE:**

SEEDING CLASS 4 SHALL BE APPLIED BEHIND GUARDRAIL, WITHIN TEMPORARY EASEMENT AND ON BACKSLOPE AS SHOWN OR DIRECTED BY ENGINEER.

REVISIONS		
NAME	DATE	
ADDENDUM A	12/21/09	

ILLINOIS DEPARTMENT OF TRANSPORTATION  
**ILLINOIS ROUTE 47**  
**LANDSCAPING PLAN**  
**SHEET 3 OF 7**

**Stanley Consultants Inc.**  
 850 West Higgins Road, Suite 730, Chicago, Illinois 60631-2800  
 www.stanleyconsultants.com  
 Illinois Fire Registration No. 84-00653  
 (773) 653-9624

SCALE: VERT. 1"=50'  
 HORIZ. DATE: 10/27/2009  
 DRAWN BY: E.D.  
 CHECKED BY: A.A.C.

PLOT DATE = Thursday, December 17, 2009  
 FILE NAME = S:\11-CAD\11-VI-INT\2633\_Landscaping.dwg  
 PLOT SCALE = 50%  
 USER NAME = 3519