


F.A.P. RTE.	SECTION	COUNTY	TOTAL SHEETS	SHEET NO.
326		McHENRY	502	430
STA. 9+35.22		TO STA. 142+08.53		
FED. ROAD DIST. NO.		ILLINOIS FED. AID PROJECT		
(105X & 106) WRS-2				

160 150 140 130 120 110 100 90 80 70 60 50 40 30 20 10 0 10 20 30 40 50 60 70 80 90 100 110 120 130 140 150 160

FINAL SURVEY	DATE
REVIEWED	BY
PLOTTED	
TEMPLATE	
AREAS	
CHECKED	

ORIGINAL SURVEY	DATE
REVIEWED	BY
PLOTTED	
TEMPLATE	
AREAS	
CHECKED	

PLOT DATE = 12/17/2009  
 FILE NAME = 3636addendum on 11-47\_xadgn  
 PLOT SCALE = 1:100  
 USER NAME = #0508\*

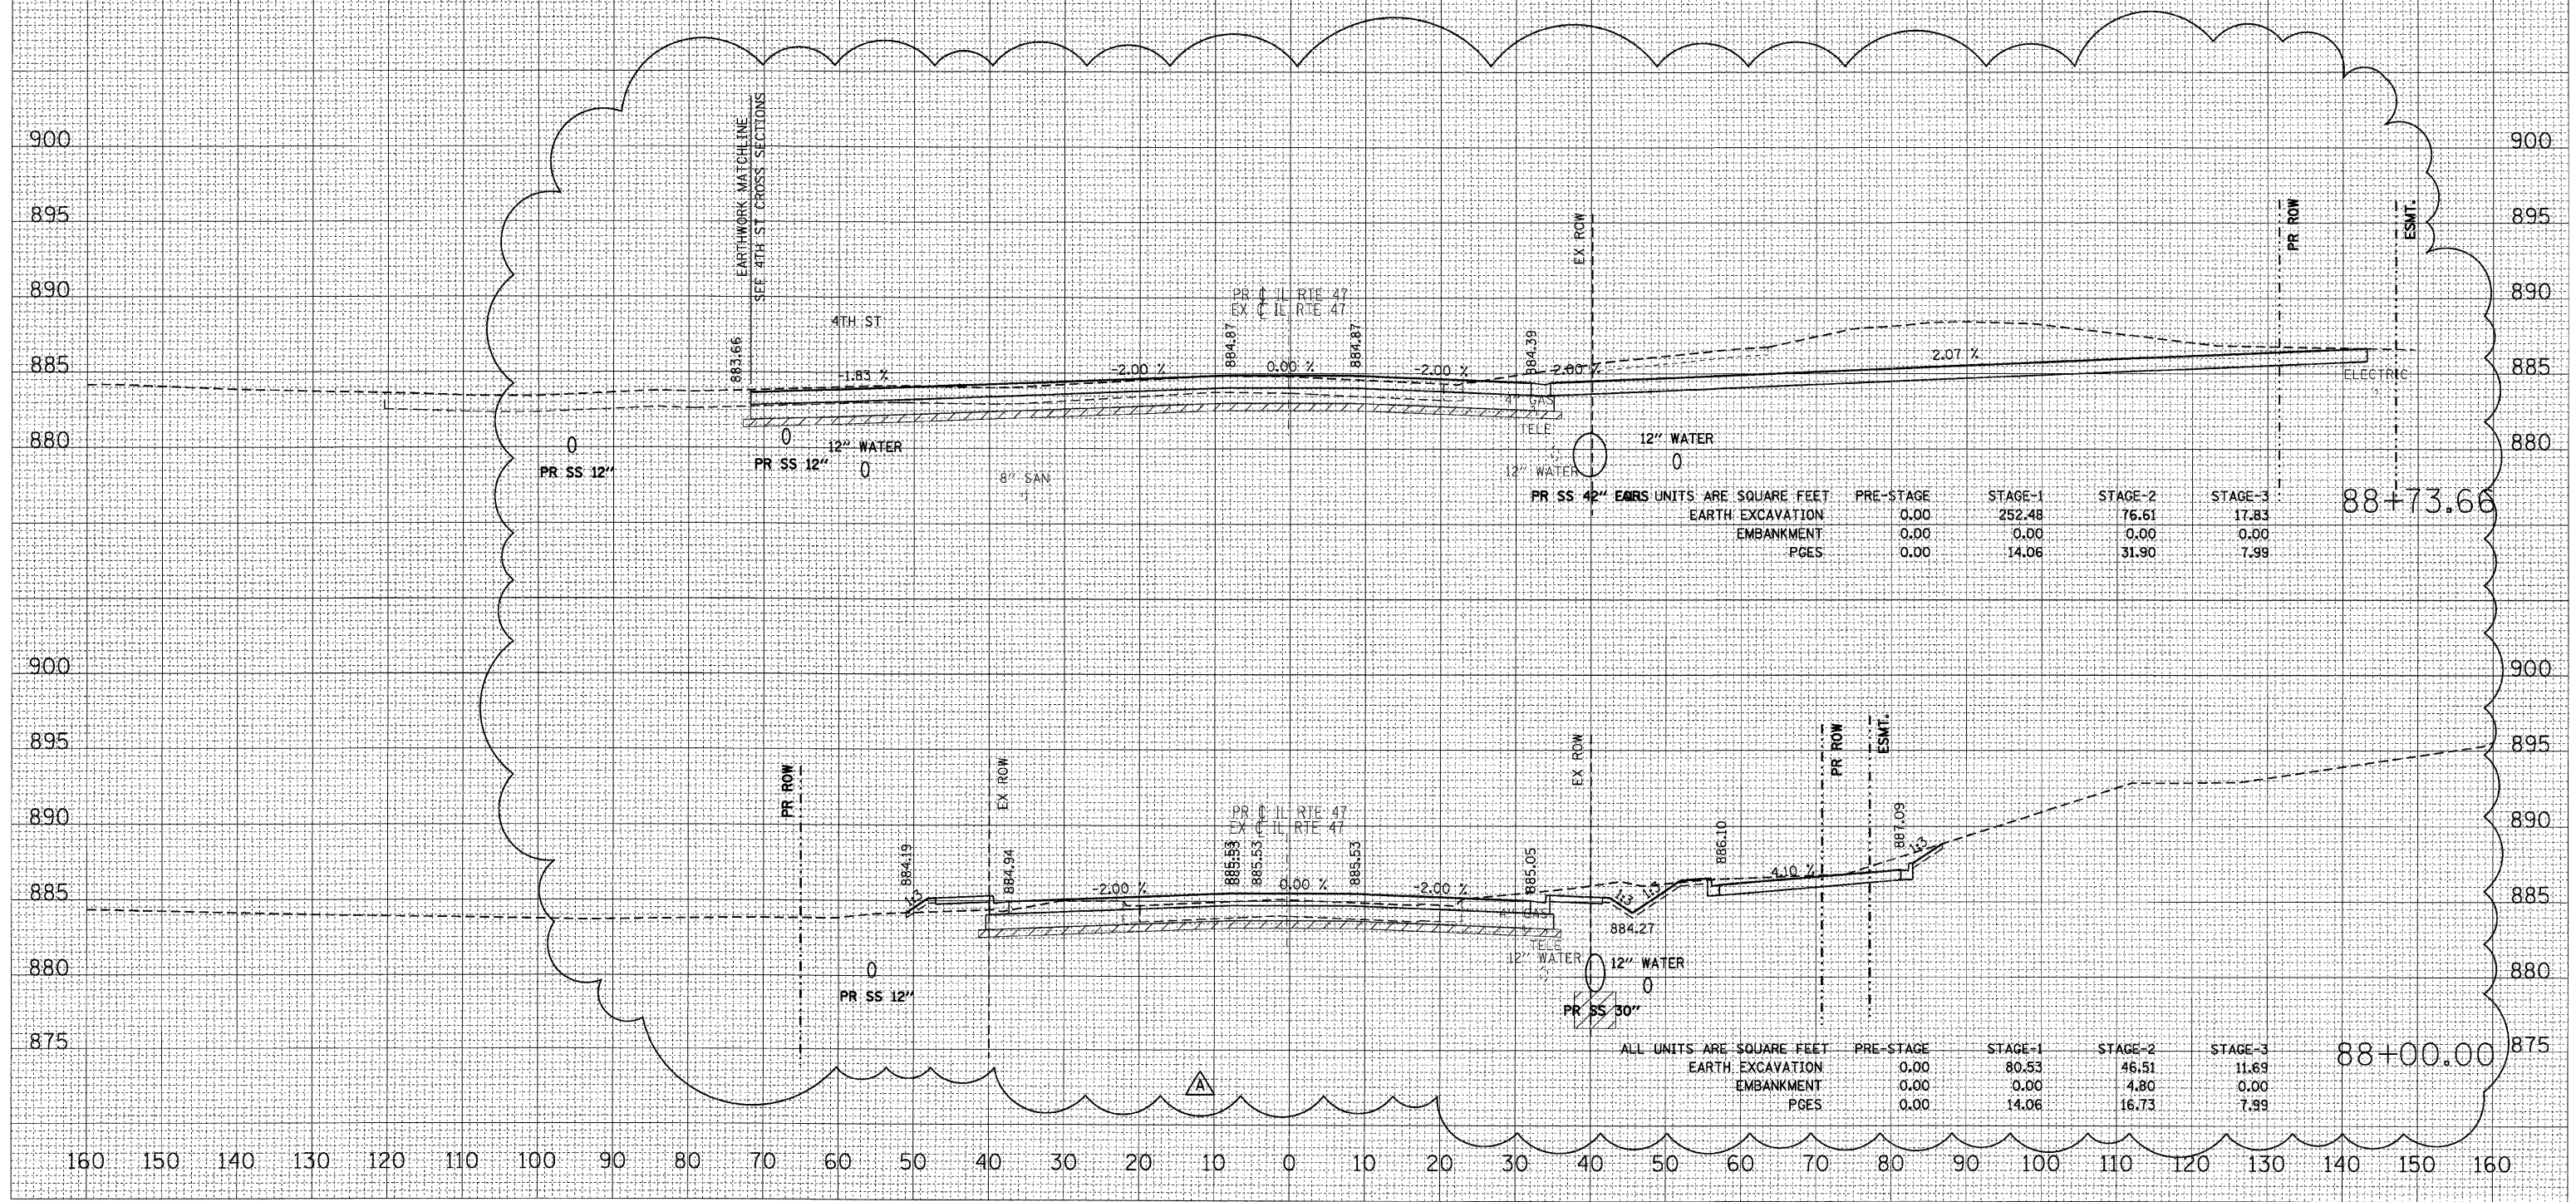

88+73.66

ALL UNITS ARE SQUARE FEET	PRE-STAGE	STAGE-1	STAGE-2	STAGE-3
EARTH EXCAVATION	0.00	252.48	76.61	17.83
EMBANKMENT	0.00	0.00	0.00	0.00
PGES	0.00	14.06	31.90	7.99

88+00.00

ALL UNITS ARE SQUARE FEET	PRE-STAGE	STAGE-1	STAGE-2	STAGE-3
EARTH EXCAVATION	0.00	80.53	46.51	11.69
EMBANKMENT	0.00	0.00	4.80	0.00
PGES	0.00	14.06	16.73	7.99