


F.A.P. RTE.	SECTION	COUNTY	TOTAL SHEETS	SHEET NO.
326	*	McHENRY	502	460
STA. 9+35.22		TO STA.142+08.53		
FED. ROAD DIST. NO.		ILLINOIS	FED. AID PROJECT	
* (105X & 106) WRS-2				

150 140 130 120 110 100 90 80 70 60 50 40 30 20 10 0 10 20 30 40 50 60 70 80 90 100 110 120 130 140 150

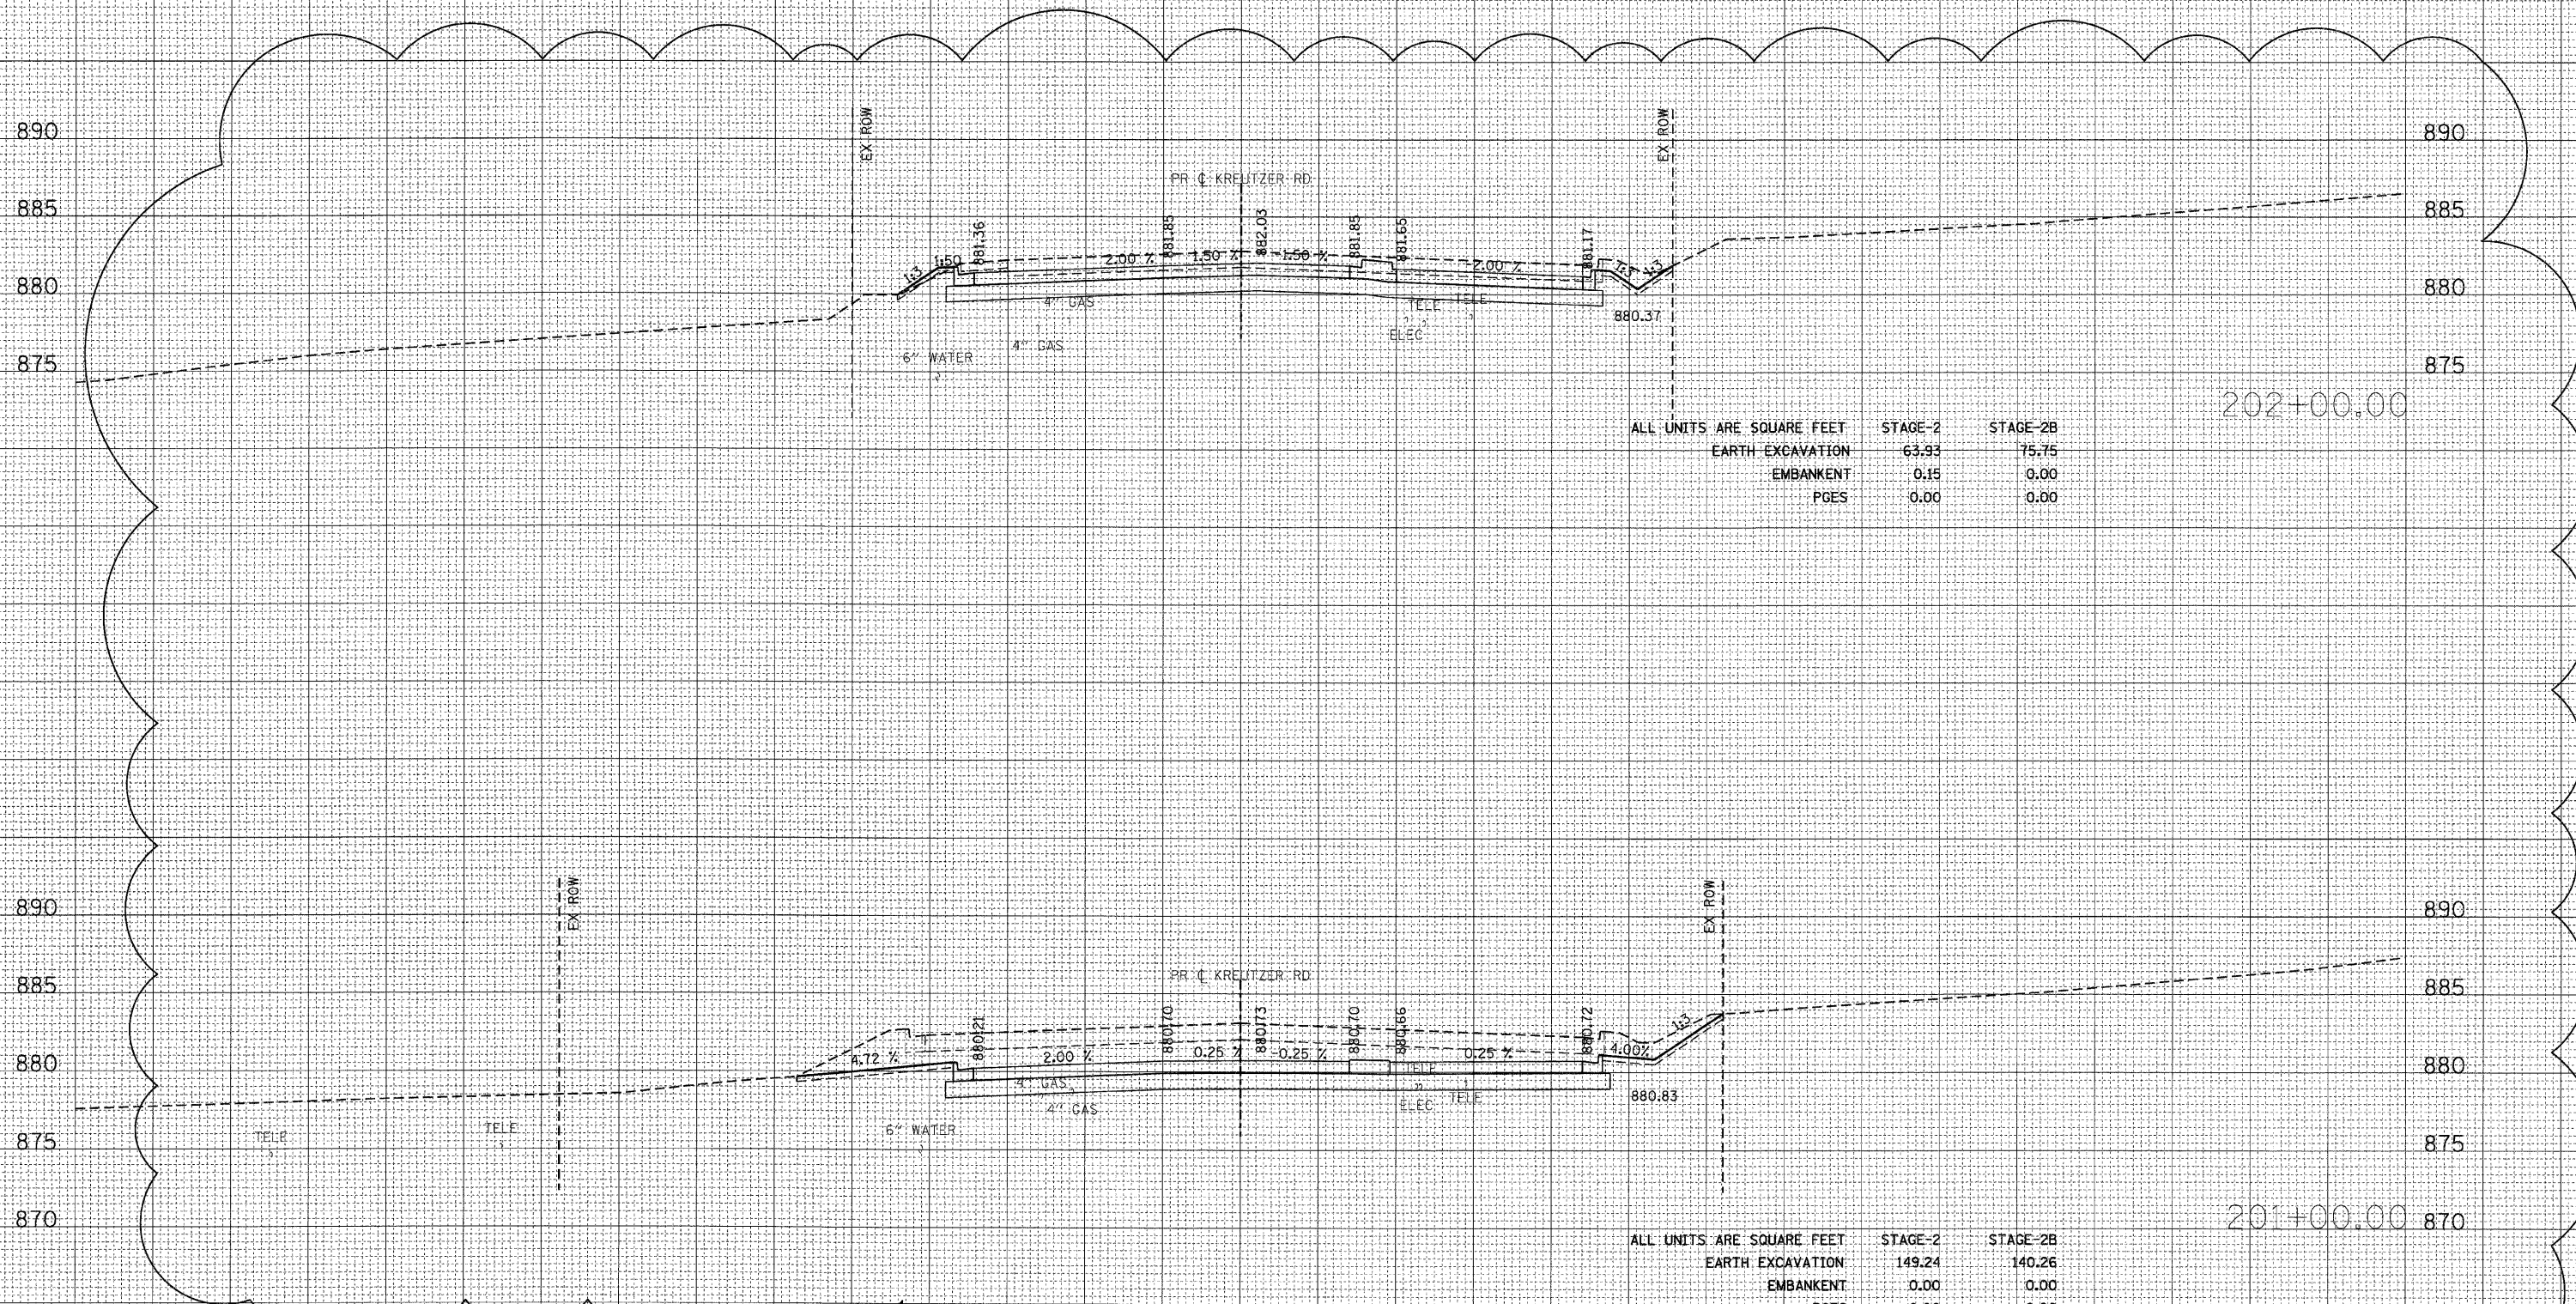

ALL UNITS ARE SQUARE FEET

	STAGE-2	STAGE-2B
EARTH EXCAVATION	63.93	75.75
EMBANKMENT	0.15	0.00
PGES	0.00	0.00

ALL UNITS ARE SQUARE FEET

	STAGE-2	STAGE-2B
EARTH EXCAVATION	149.24	140.26
EMBANKMENT	0.00	0.00
PGES	0.00	0.00

BY _____ DATE _____
 REVISIONS
 NO. 1
 ORIGINAL SURVEY PLOTTED
 NOTE BOOK NO. _____
 TEMPLATE AREAS CHECKED

BY _____ DATE _____
 REVISIONS
 NO. 1
 ORIGINAL SURVEY PLOTTED
 NOTE BOOK NO. _____
 TEMPLATE AREAS CHECKED

PLOT DATE = 12/17/2009
 FILE NAME = 460-461_Kreutzer_xa.dgn
 PLOT SCALE = 1:10
 USER NAME = #196878