


PLOT DATE = Monday, December 21, 2009
 FILE NAME = S:\11-CADD\01-st\500-501-stream
 SCALE = 1/8"=1'
 USER NAME = J3870

ORIGINAL SURVEY
 CHECKED
 PLOTTED
 TEMPLATE
 AREAS
 AREAS CHECKED

FINAL SURVEY
 CHECKED
 PLOTTED
 TEMPLATE
 AREAS
 AREAS CHECKED

BY
 DATE

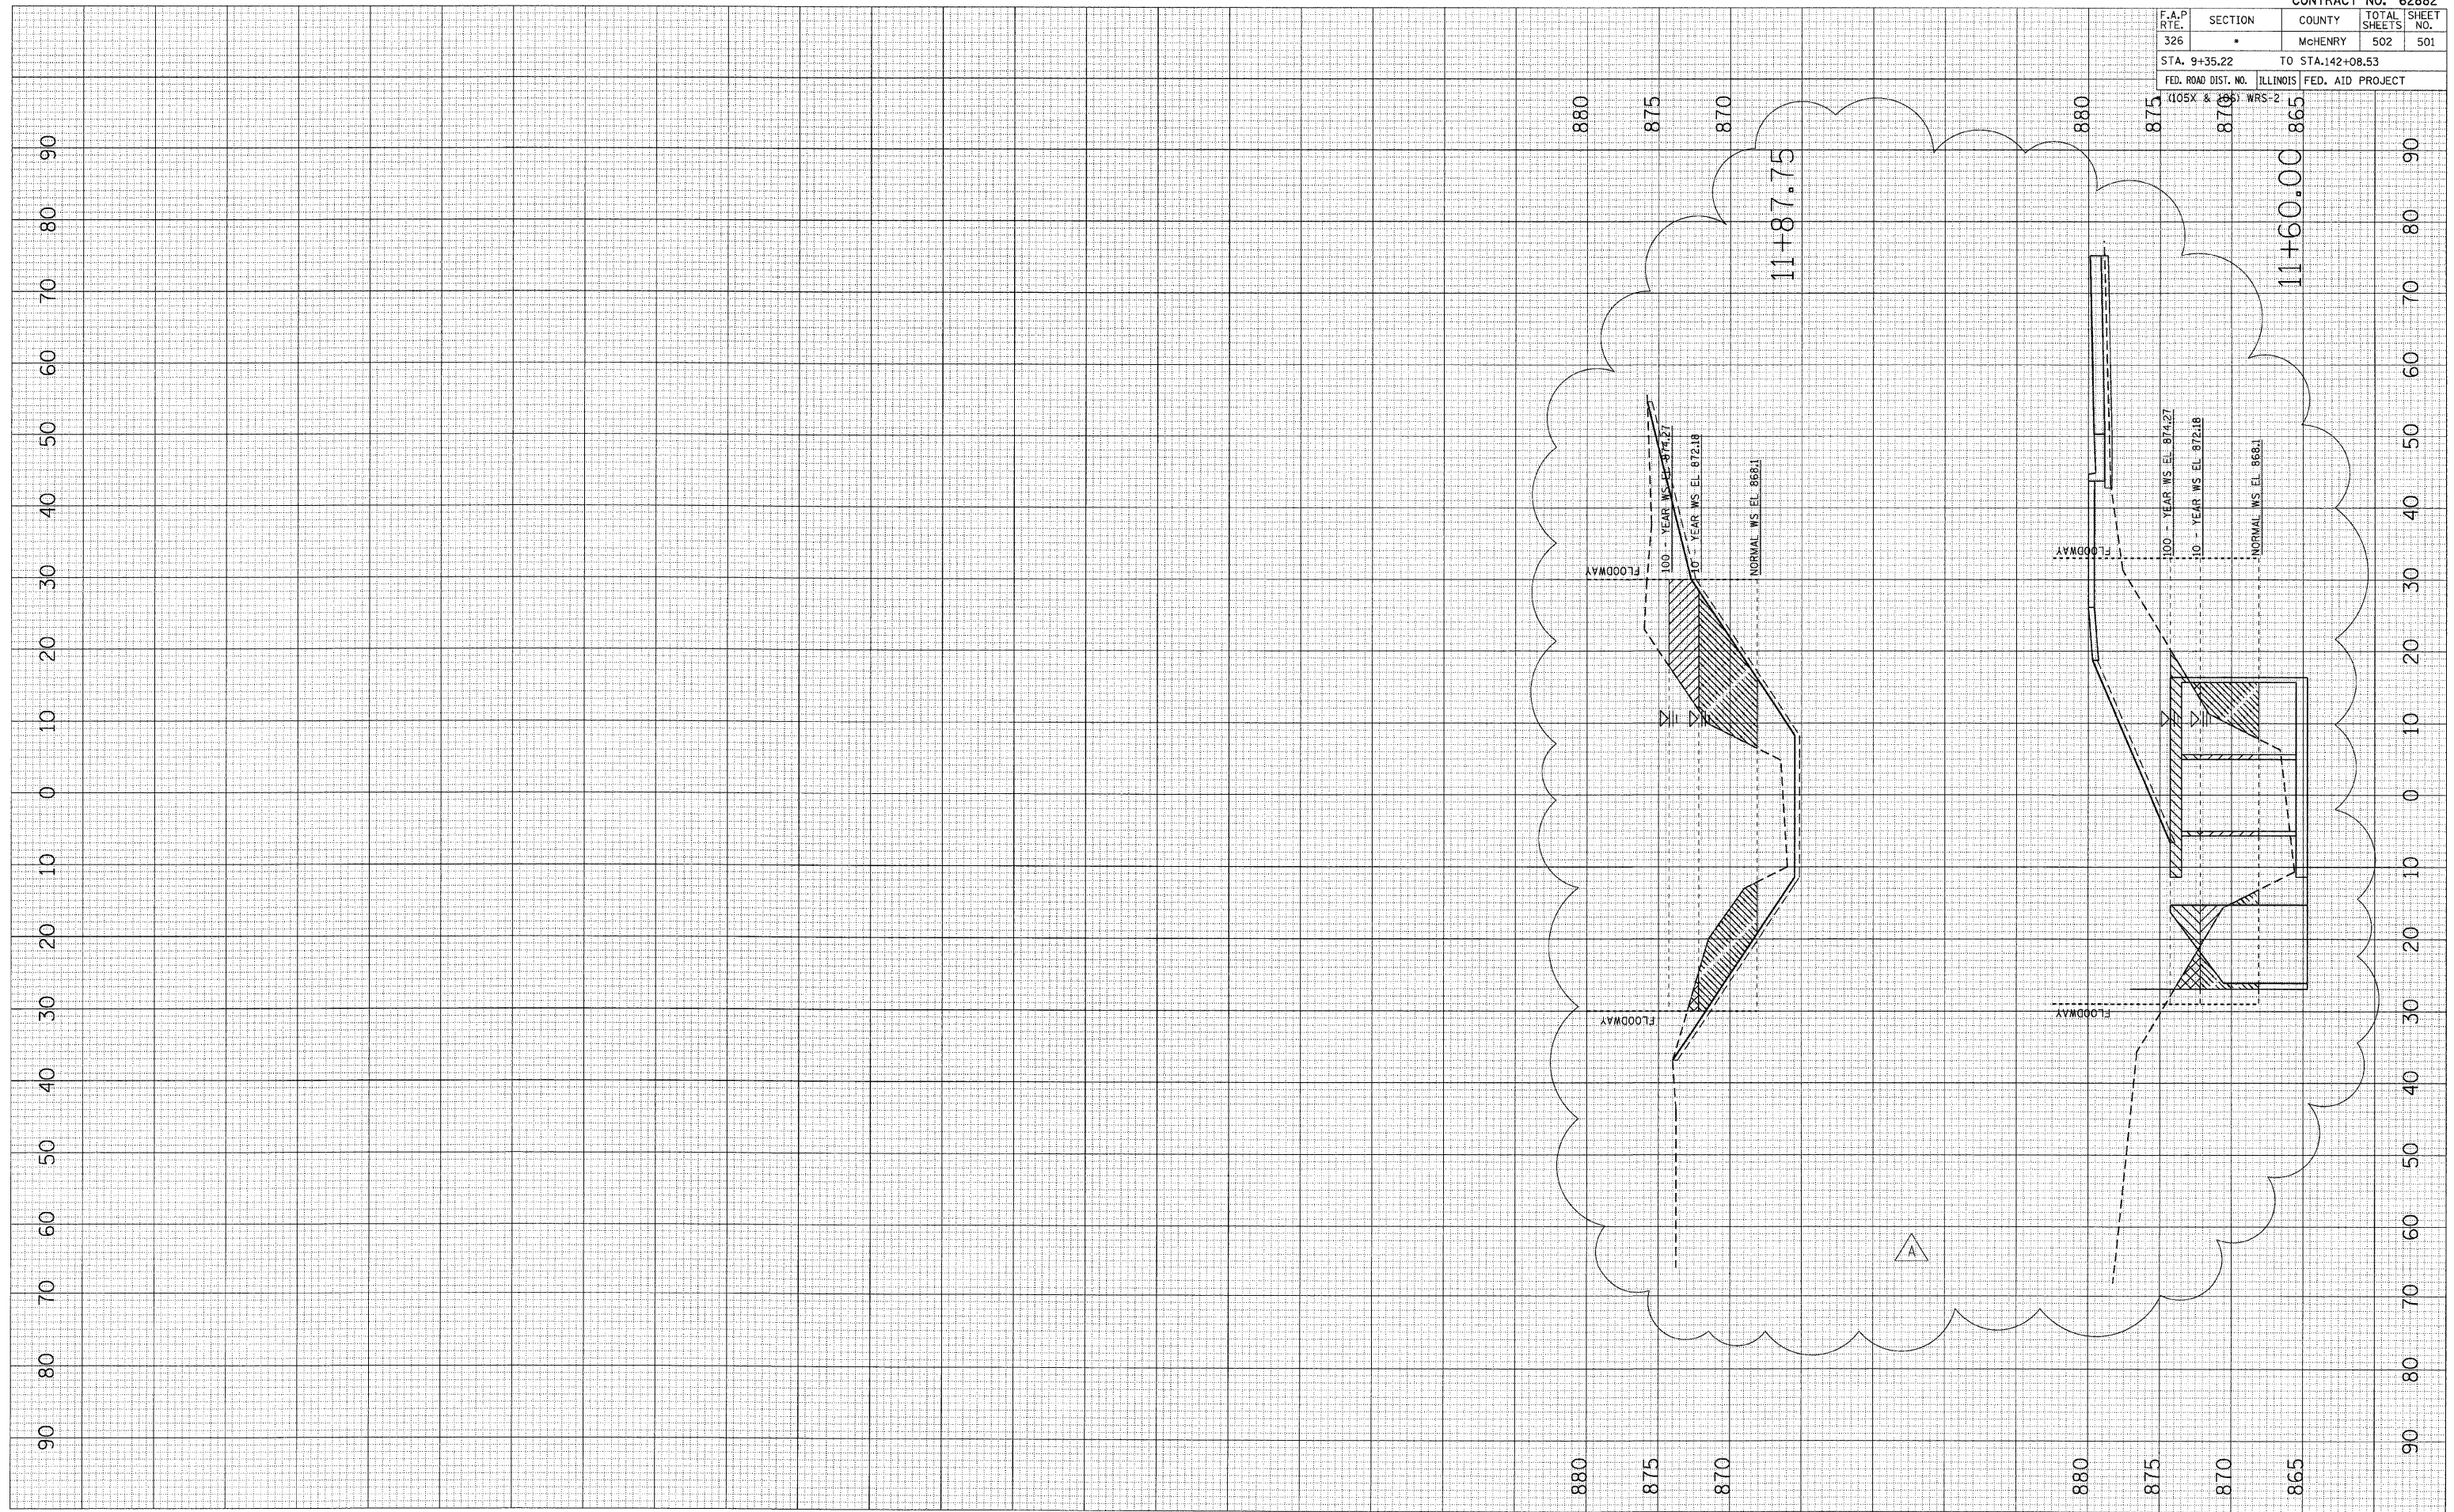

F.A.P. RTE.	SECTION	COUNTY	TOTAL SHEETS	SHEET NO.
326	.	McHENRY	502	501
STA. 9+35.22		TO STA. 142+08.53		
FED. ROAD DIST. NO.		ILLINOIS	FED. AID PROJECT	
(105X & 106)		WRS-2		