
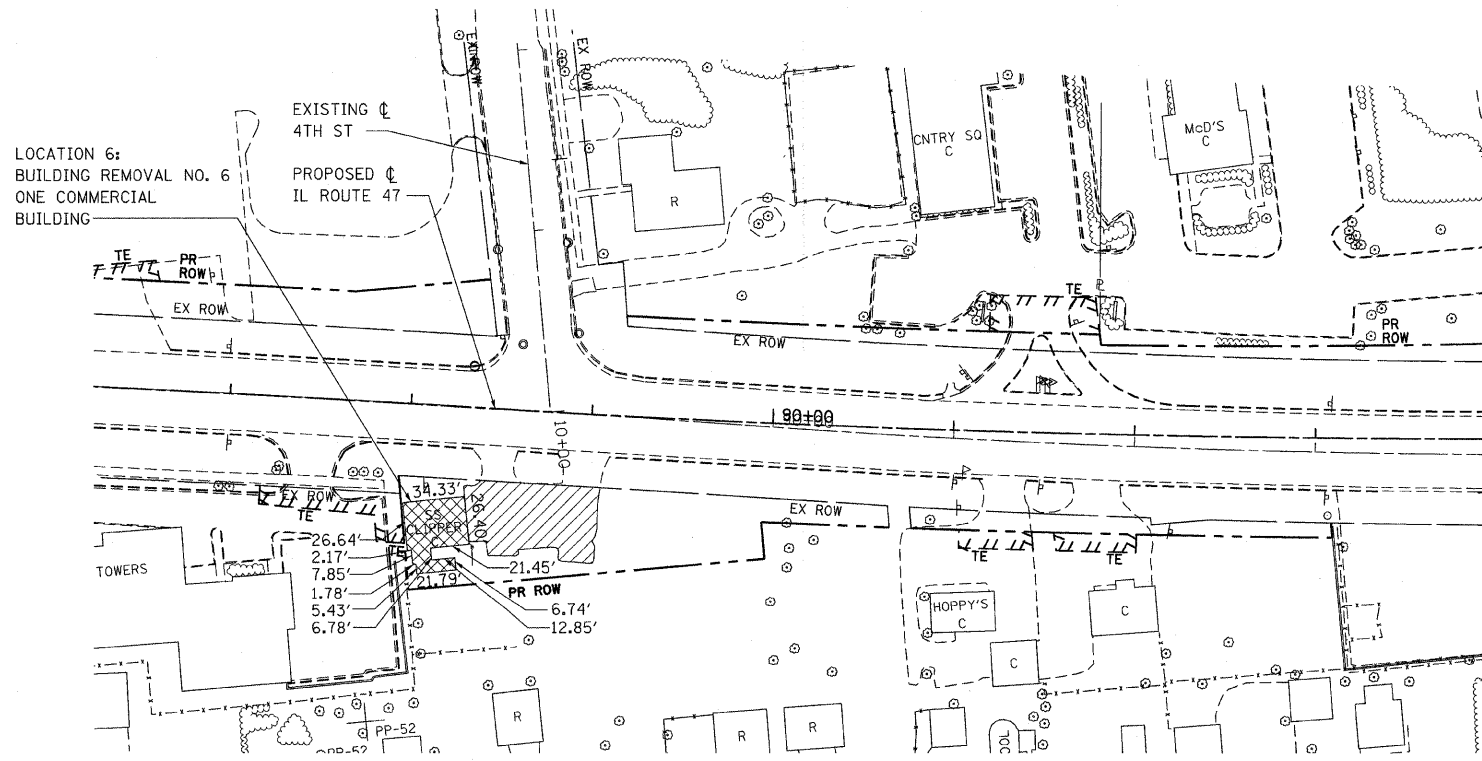


F.A.P. RTE.	SECTION	COUNTY	TOTAL SHEETS	SHEET NO.
326	105X&106WRS-2	McHENRY	502	278
STA. 9+35.22		TO STA.142+08.53		
FED. ROAD DIST. NO.		ILLINOIS FED. AID PROJECT		

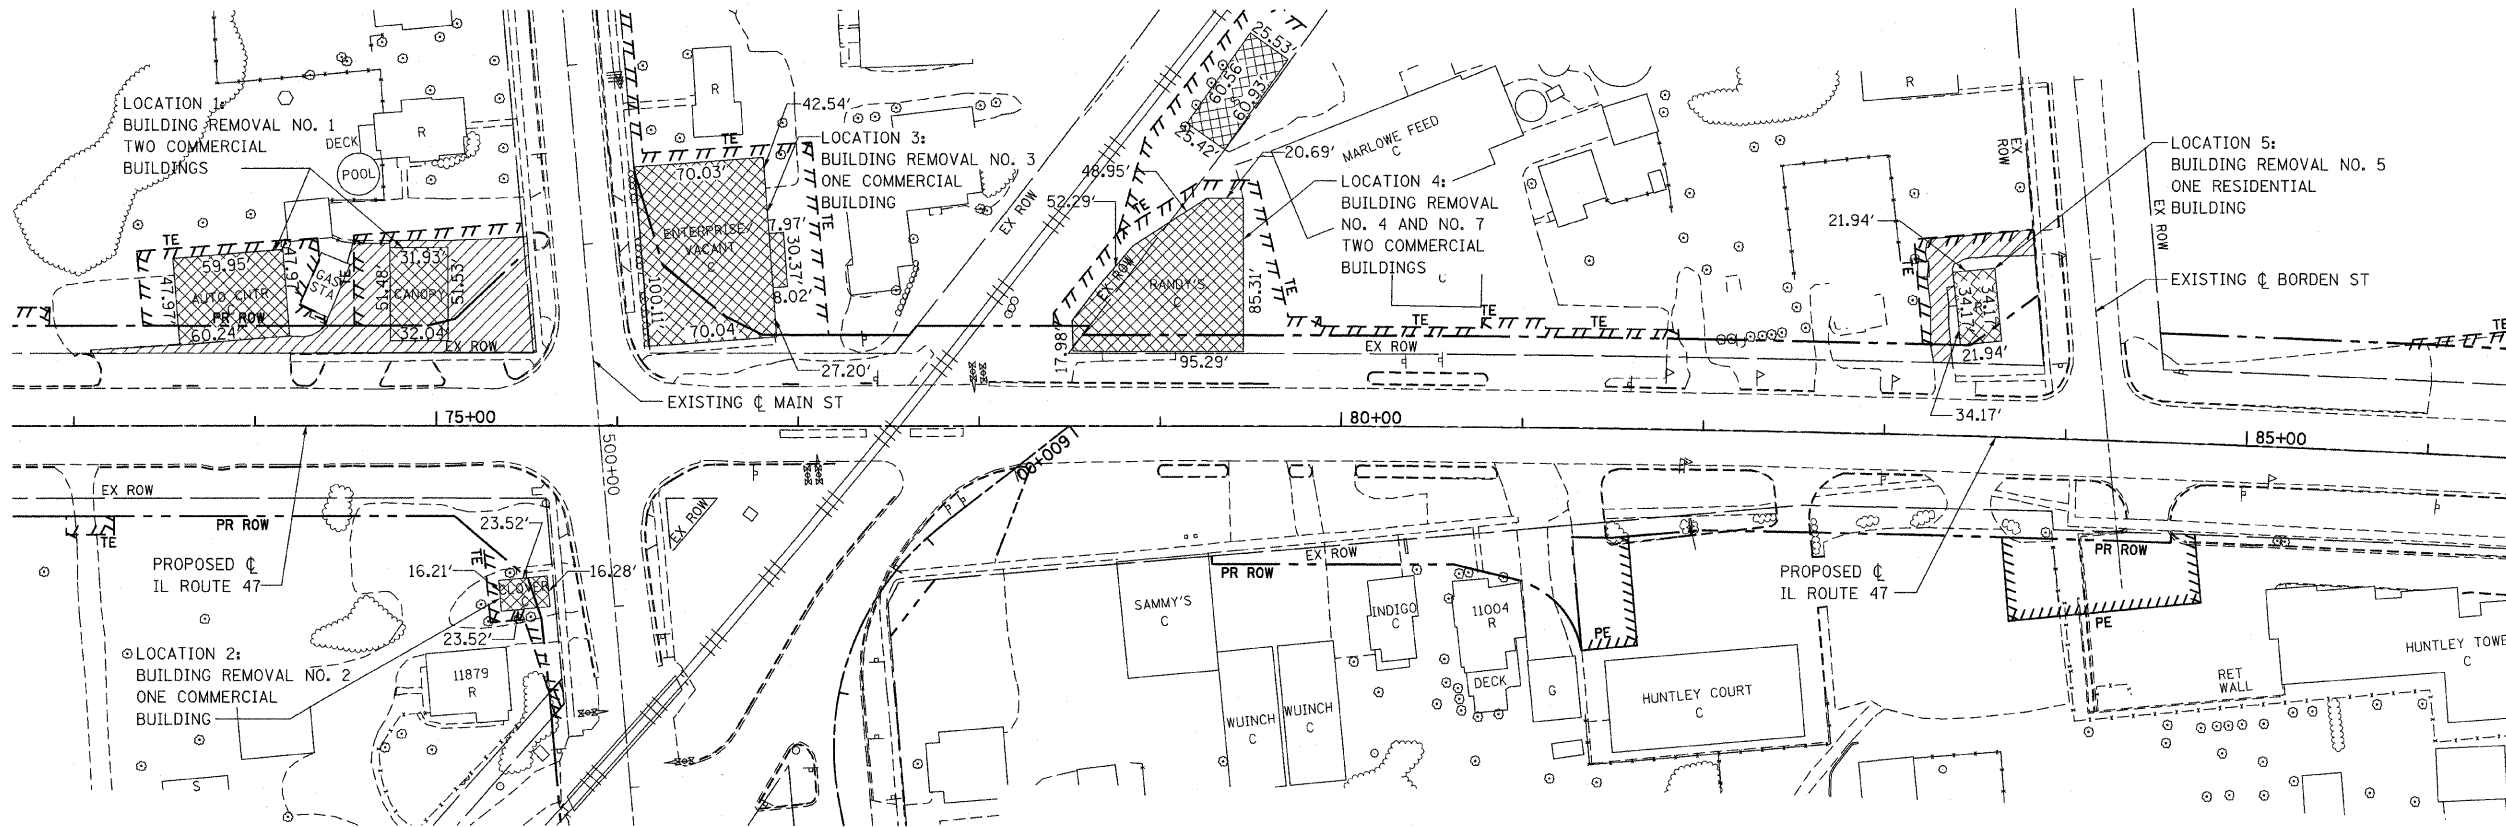

LEGEND:

- BUILDING REMOVAL
- DRIVEWAY PAVEMENT REMOVAL

REVISIONS	
NAME	DATE

ILLINOIS DEPARTMENT OF TRANSPORTATION
ILLINOIS ROUTE 47
DEMOLITION PLAN LOCATIONS

SCALE: VERT. 1"=50'
HORIZ.
DATE: 10/27/2009

DRAWN BY: E.D.
CHECKED BY: A.A.C.



Stanley Consultants INC.
850 West Higgins Road, Suite 130, Chicago, Illinois 60639-2801
www.stanleyconsultants.com
Illinois Firm Registration No. 04-018533
(773) 693-9624

PLOT DATE = Tuesday, October 27, 2009
FILE NAME = S:\11-CADD\11-10-09\11-0278-demo-plan.dgn
PLOT SCALE = 5/8"=1'
USER NAME = 3078