
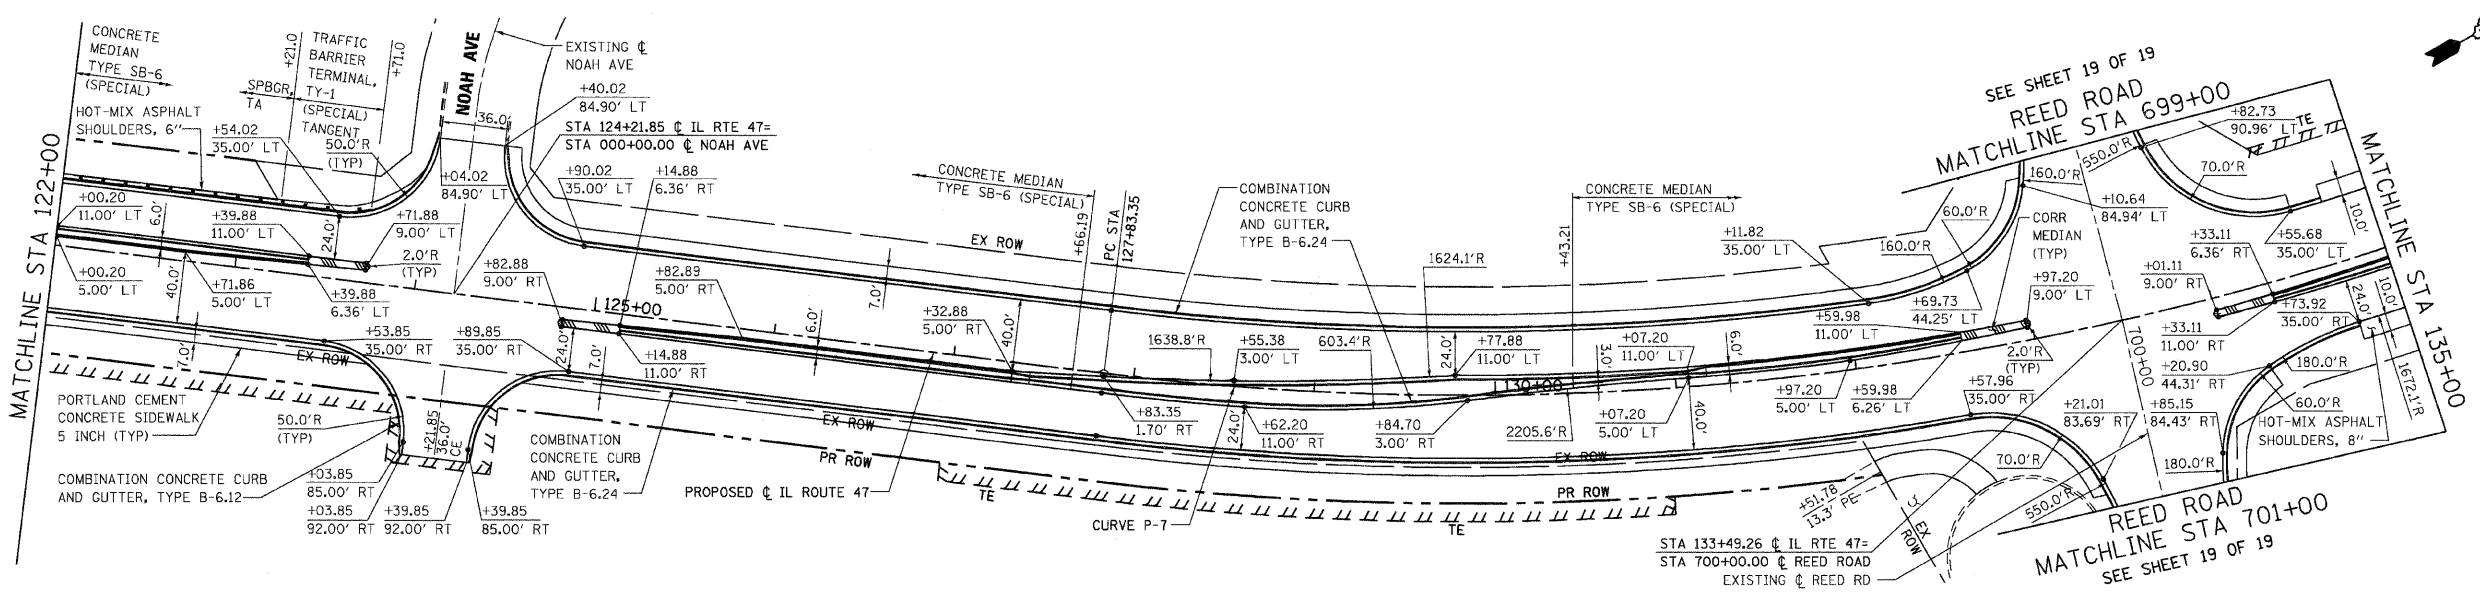


| F.A.P. RTE. | SECTION | COUNTY | TOTAL SHEETS | SHEET NO. |
|-----------------------|---------|-------------------|------------------|-----------|
| 326 | | McHENRY | 502 | 37 |
| STA. 9+35.22 | | TO STA. 142+08.53 | | |
| FED. ROAD DIST. NO. | | ILLINOIS | FED. AID PROJECT | |
| • (105 X & 106) WRS-2 | | | | |

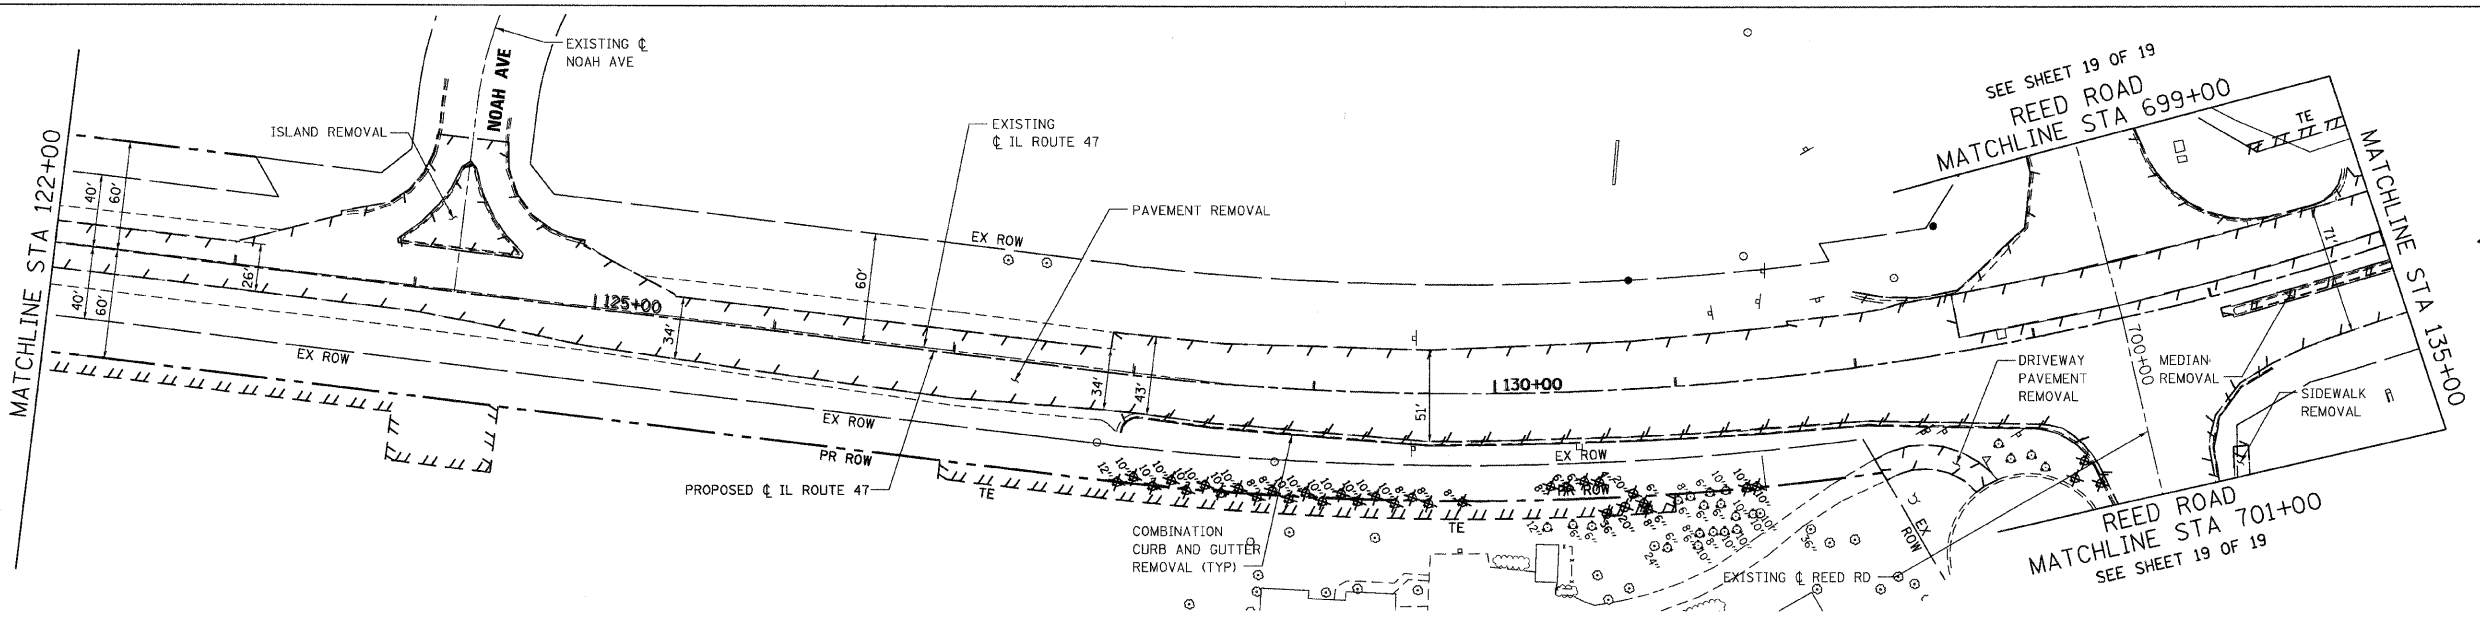


| DATE | BY | NO. |
|------|----|-----|
| | | |

SURVEYED
PLANNED
DESIGNED
CHECKED
REVISED
DATE FILE NAME

| DATE | BY | NO. |
|------|----|-----|
| | | |

PROFILE
SURVEYED
PLANNED
DESIGNED
CHECKED
REVISED
DATE FILE NAME

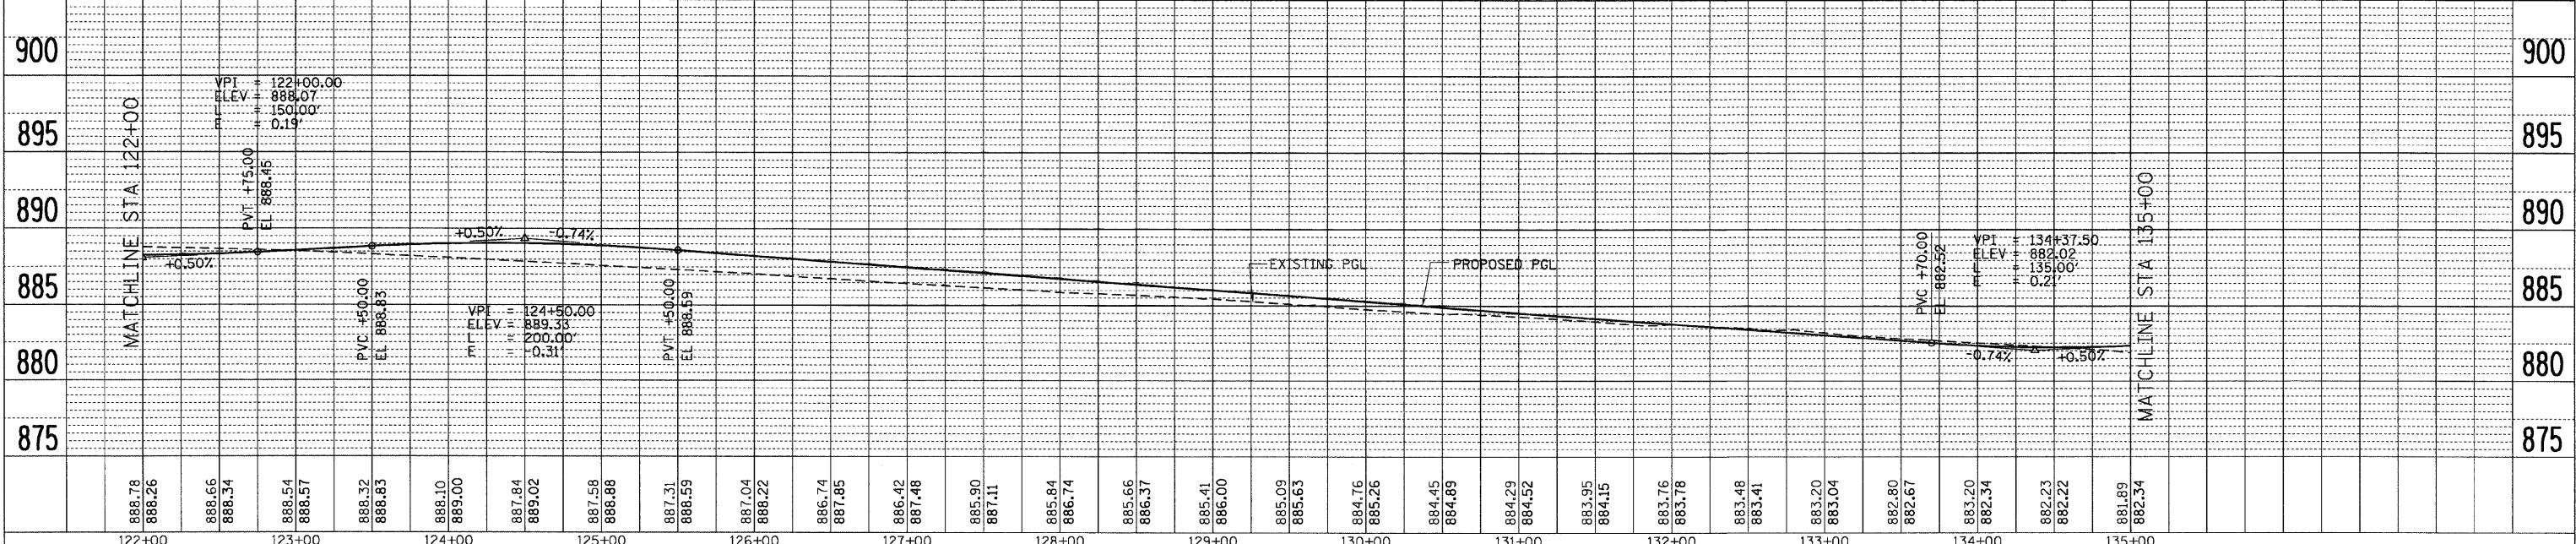

PLOT DATE = Wednesday, August 06, 2008
FILE NAME = S:\11-CADD\01\mat\827_sps\h10.dgn
PLOT SCALE = 49.599191
USER NAME = 5838