
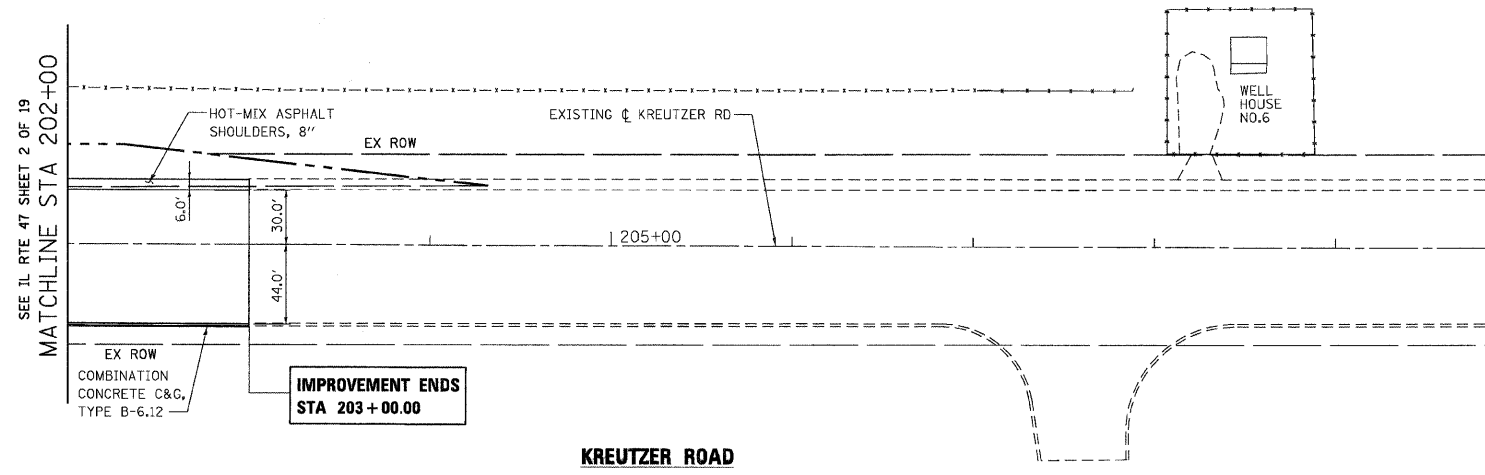


F.A.P. RTE.	SECTION	COUNTY	TOTAL SHEETS	SHEET NO.
326	*	McHENRY	502	39
STA. 9+35.22		TO STA.142+08.53		
FED. ROAD DIST. NO.		ILLINOIS	FED. AID PROJECT	
• (1105X & 1106) WRRS-2				

PLAN	DATE
SURVEYED	
PLANNED	
DESIGNED	
CHECKED	
BY	
DATE	

PROFILE	DATE
SURVEYED	
PLANNED	
DESIGNED	
CHECKED	
BY	
DATE	

PLOT DATE = Wednesday, August 05, 2009  
 FILE NAME = S:\11-CADD\11-11-09\11-11-09.dwg  
 PLOT SCALE = 1/8"=1'-0"  
 USER NAME = j3038

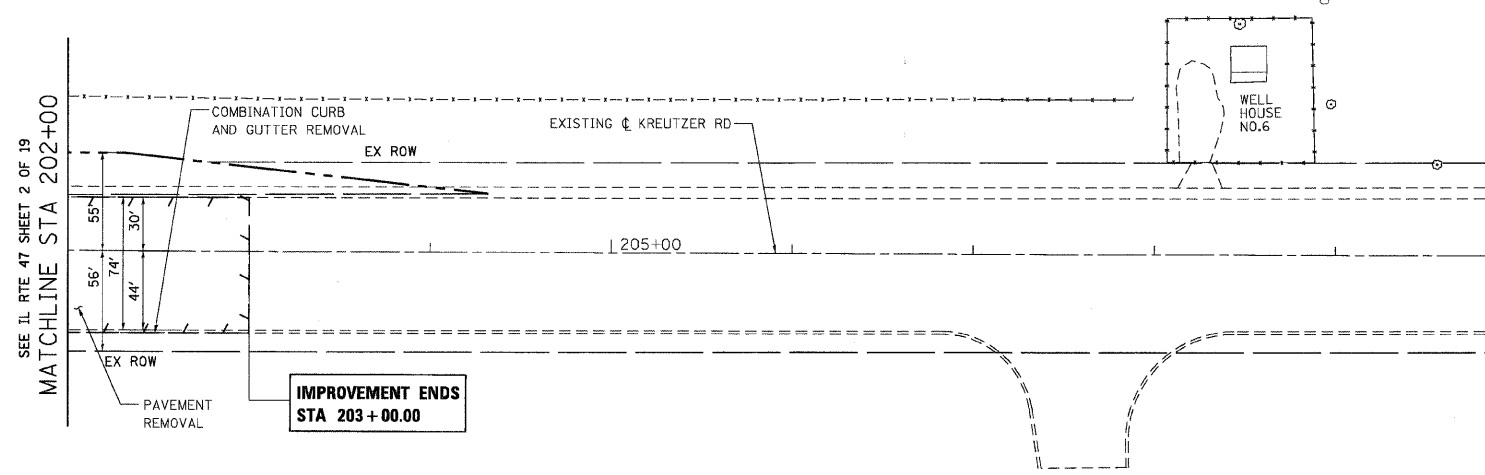

**KREUTZER ROAD**

