

| F.A.P. RITE | SECTION | COUNTY | TOTAL SHEETS | SHEET NO. |
|----------------------|---------|---------------------------|--------------|-----------|
| 326 | | McHENRY | 502 | 41 |
| STA. 9+35.22 | | TO STA. 142+08.53 | | |
| FED. ROAD DIST. NO. | | ILLINOIS FED. AID PROJECT | | |
| * (105X & 106) WRS-2 | | | | |





REMOVAL ITEM



| | |
|------|----|
| DATE | BY |
| | |
| DATE | BY |
| | |
| DATE | BY |
| | |

| | |
|------|----|
| DATE | BY |
| | |
| DATE | BY |
| | |
| DATE | BY |
| | |

PLOT DATE = Wednesday, August 05, 2009
 FILE NAME = S:\11-CADD\11-MILL ST\11-MILL ST.dwg
 PLOT SCALE = 48.98991
 USER NAME = 3638

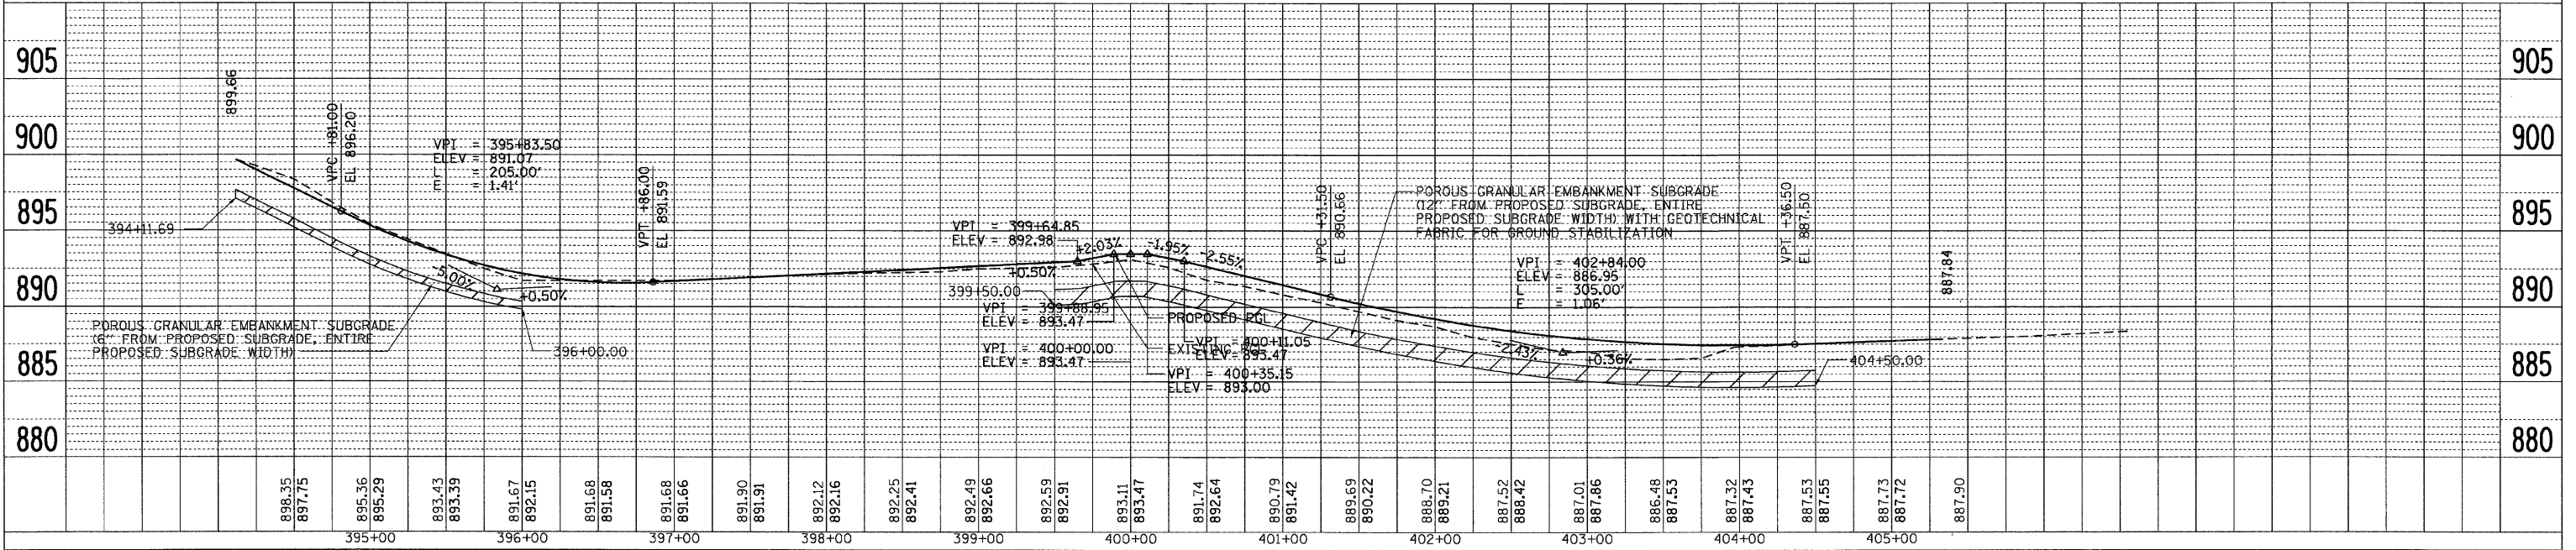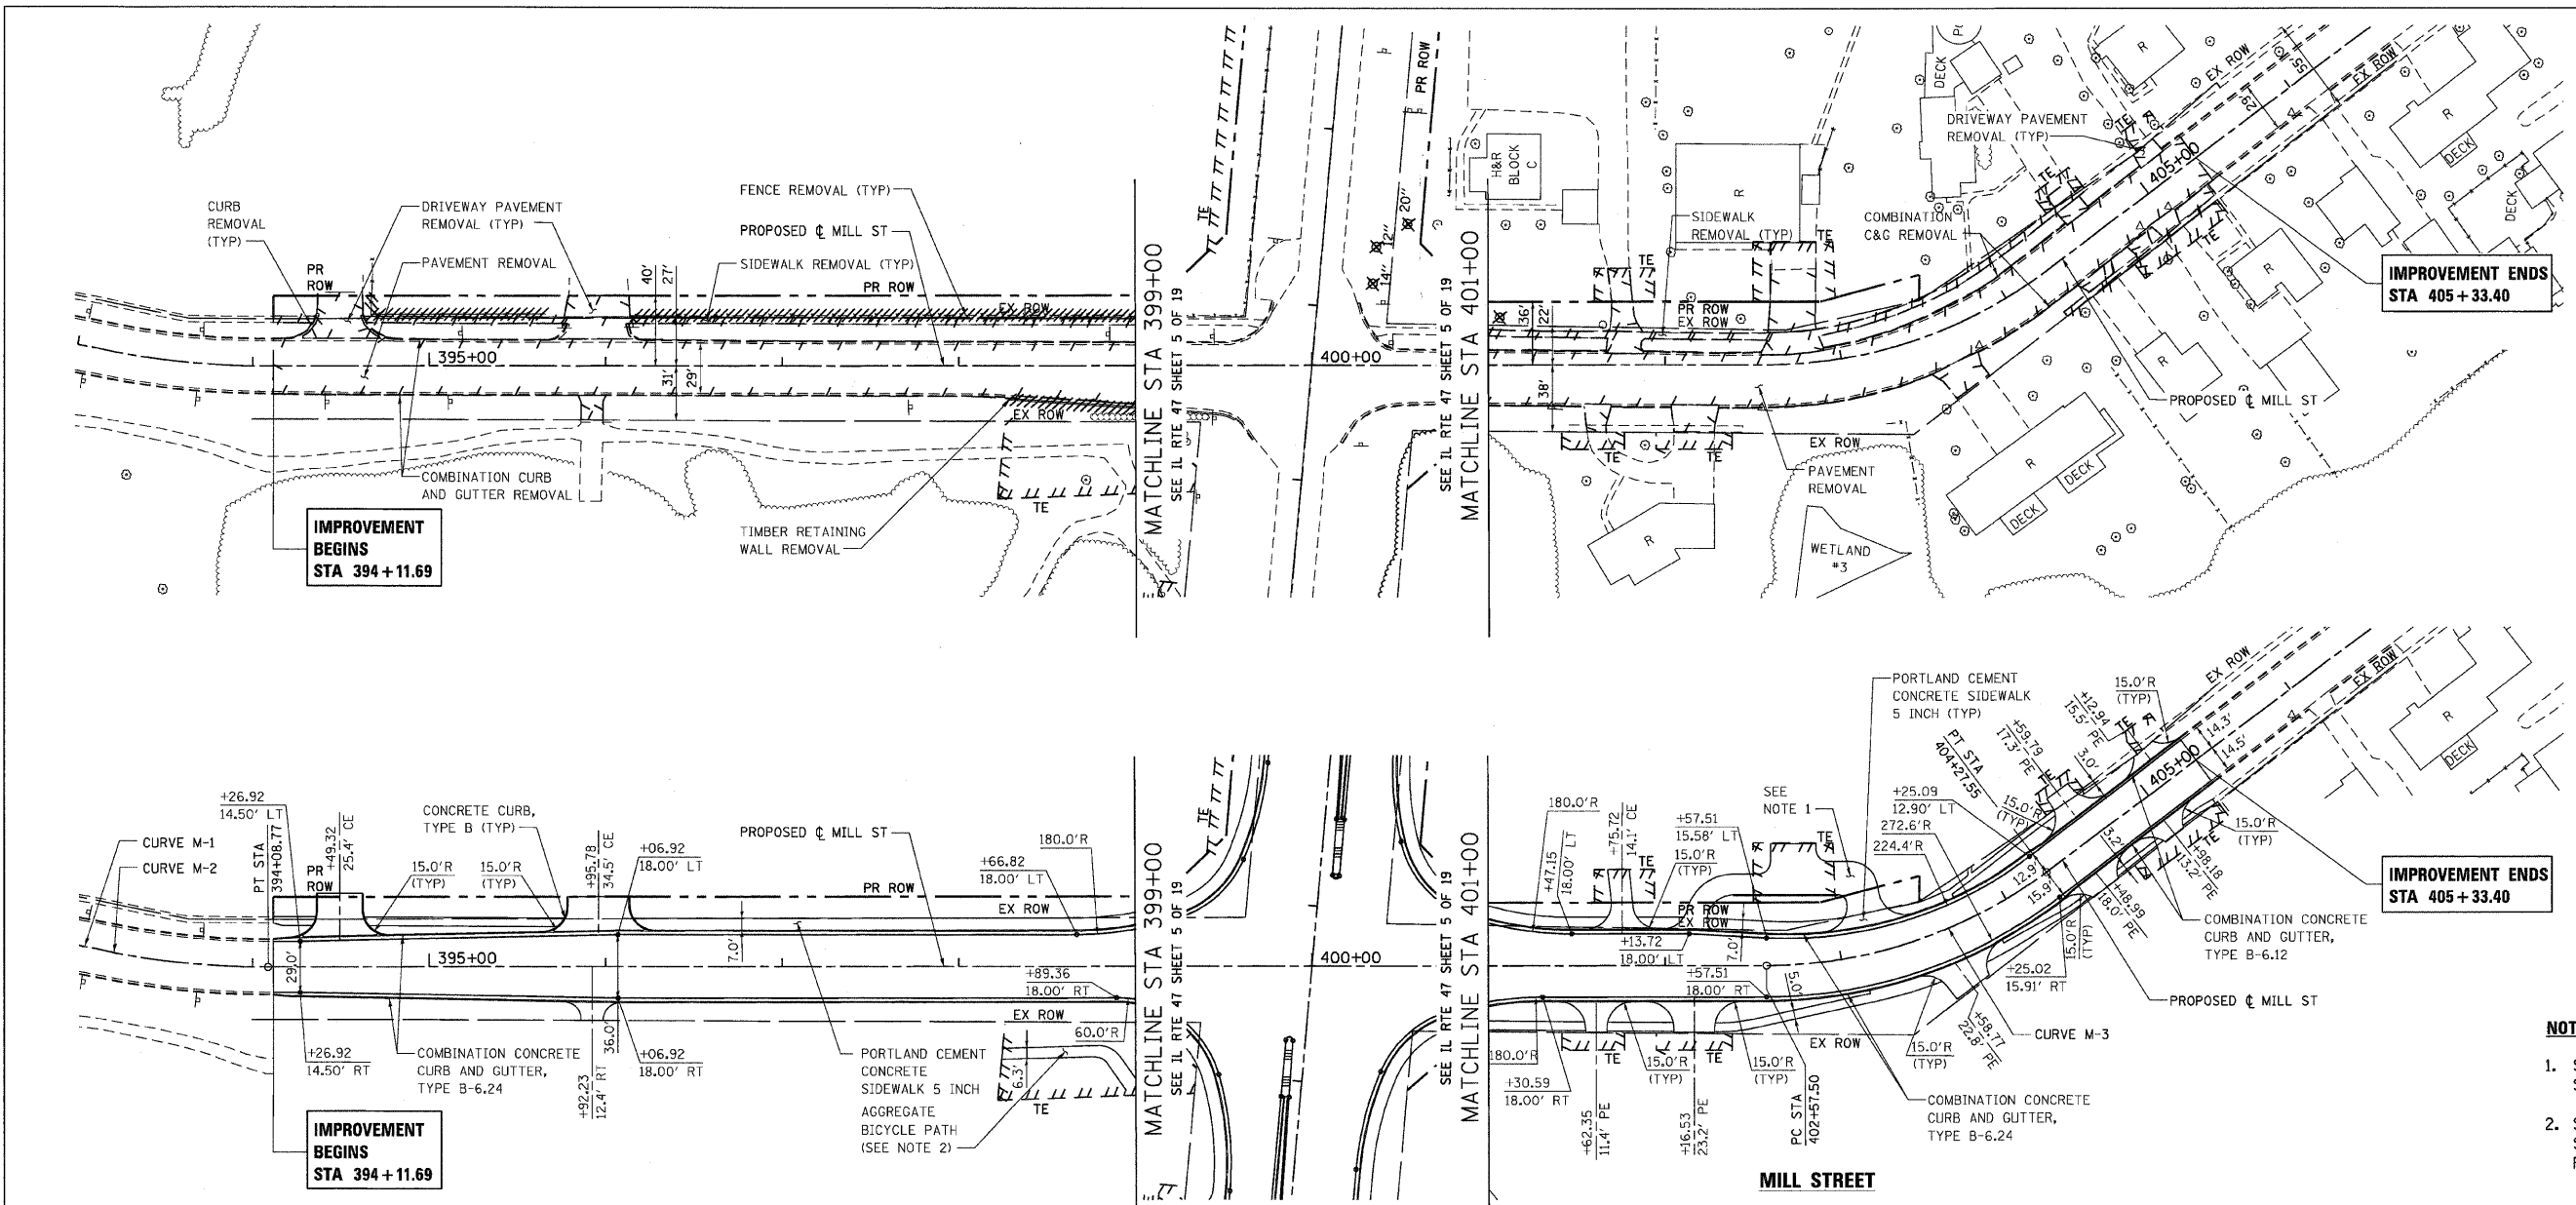

NOTES:

1. SEE MISCELLANEOUS ROADWAY DETAIL SHEET 2 OF 3 FOR DRIVEWAY DETAIL.
2. SEE MISCELLANEOUS ROADWAY DETAIL SHEET 3 OF 3 FOR AGGREGATE BICYCLE PATH DETAIL.