


F.A.P. RTE.	SECTION	COUNTY	TOTAL SHEETS	SHEET NO.
326		McHENRY	502	45
STA. 9+35.22		TO STA. 142+08.53		
FED. ROAD DIST. NO.		ILLINOIS	FED. AID PROJECT	
• (105X & 106) WRS-2				

PLAN	DATE
SURVEYED	
DESIGNED	
CHECKED	
BY	
NOTE BOOK NO.	
DATE	

PROFILE	DATE
SURVEYED	
DESIGNED	
CHECKED	
BY	
NOTE BOOK NO.	
DATE	

PLOT DATE = Wednesday, August 05, 2009  
 FILE NAME = S:\11-CADD\11-11-08\1045.dgn  
 PLOT SCALE = 45.99991  
 USER NAME = 3630

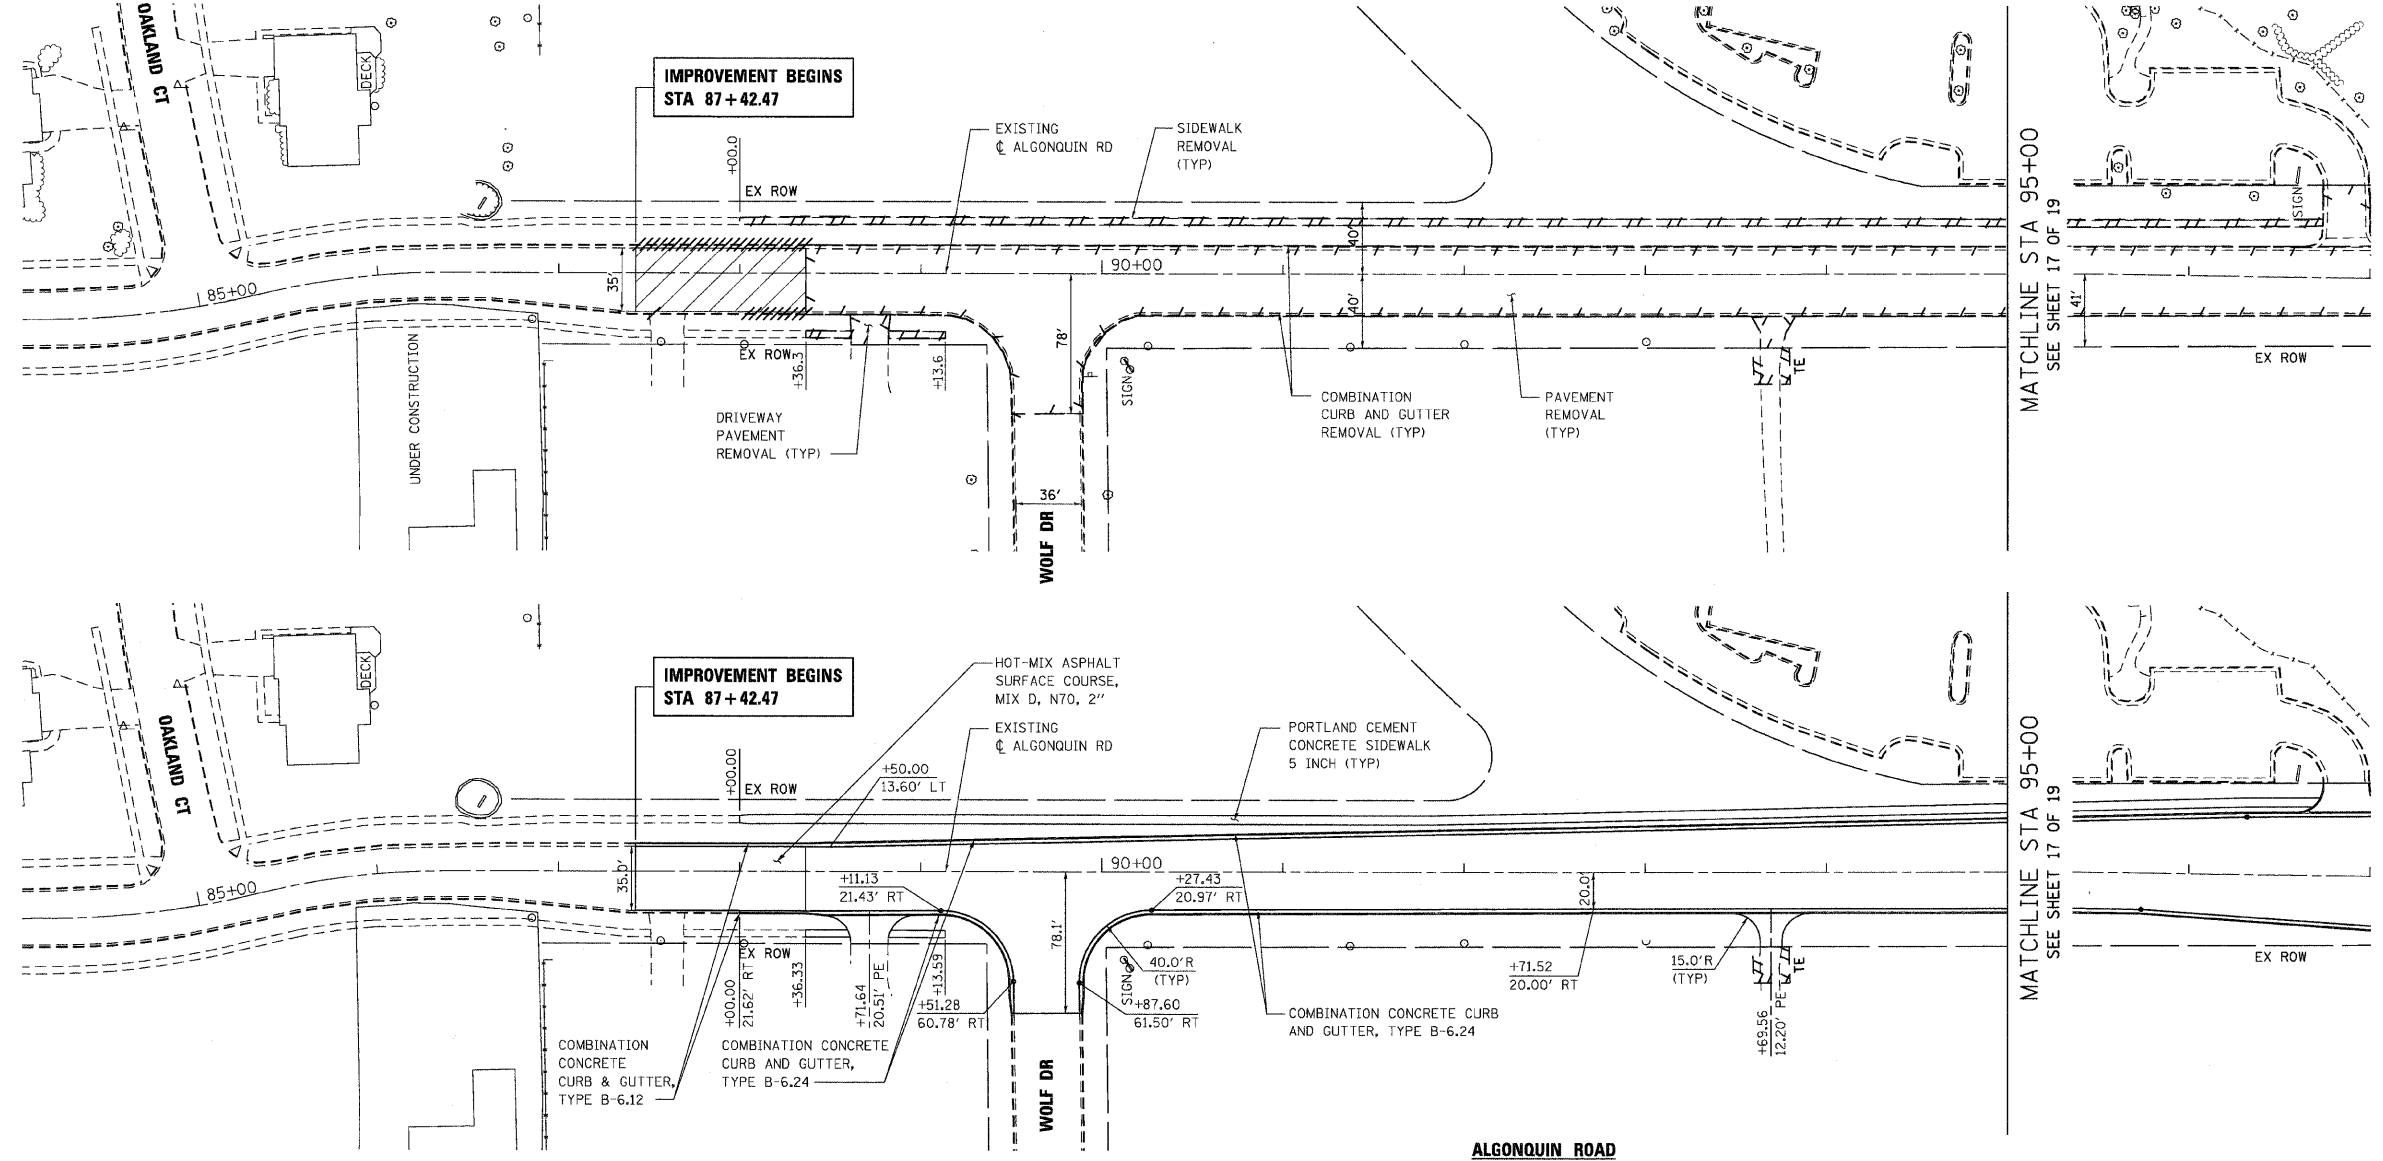

- REMOVAL ITEM
- HOT-MIX ASPHALT SURFACE REMOVAL, 2"

