



F.A.P. RTE.	SECTION	COUNTY	TOTAL SHEETS	SHEET NO.
326		McHENRY	502	51
STA. 9+35.22		TO STA. 142+08.53		
FED. ROAD DIST. NO.		ILLINOIS	FED. AID PROJECT	

• (105X & 106) WRS-2

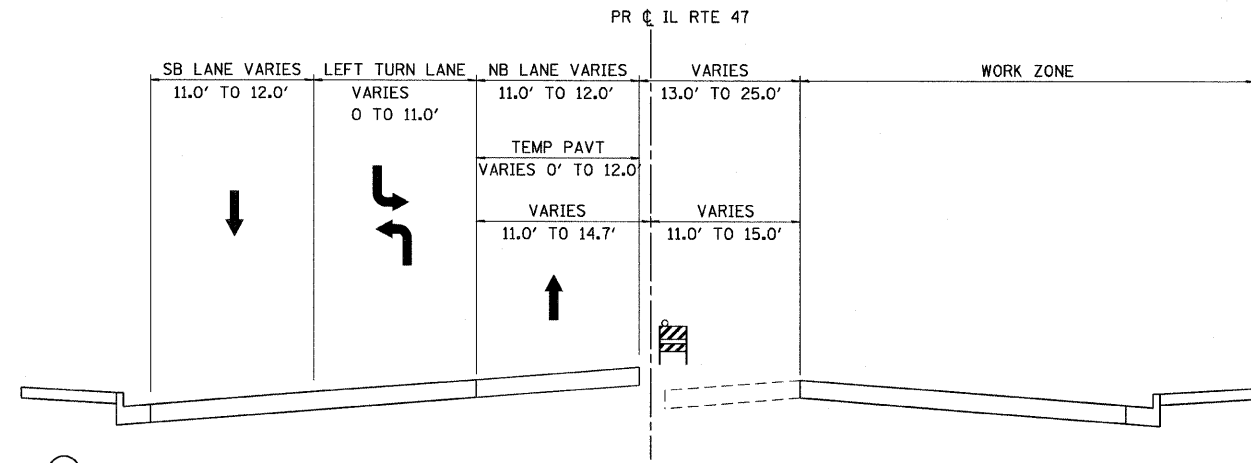


STAGE 2 - IL RTE 47

CONSTRUCT NB LANES AND STORM SEWER LATERALS
STA 7+35.73 TO STA 34+28.70

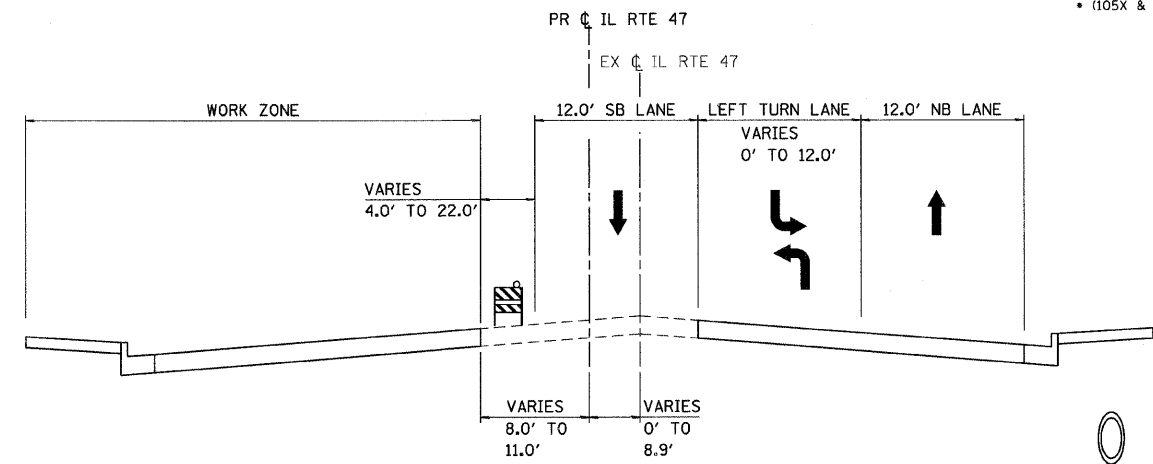

STAGE 2 - IL RTE 47

CONSTRUCT SB LANES AND STORM SEWER LATERALS
STA 81+03.70 TO STA 123+54.02

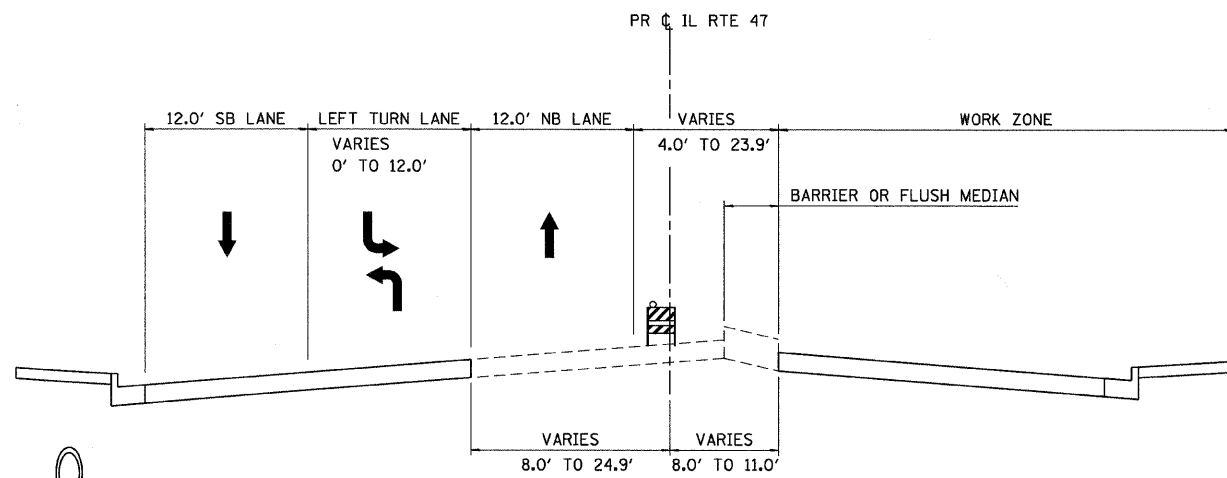

STAGE 2 - IL RTE 47

CONSTRUCT NB LANES AND STORM SEWER LATERALS
STA 34+28.70 TO STA 80+84.25
STA 124+30.30 TO STA 142+08.53

PLOT DATE = Wednesday, August 05, 2009
FILE NAME = S:\11-CADD\11-INT\031_mtl_twp_mso-2.dgn
PLOT SCALE = 1/4" = 1'-0"
USER NAME = 3830



REVISIONS	
NAME	DATE

ILLINOIS DEPARTMENT OF TRANSPORTATION
ILLINOIS ROUTE 47
MAINTENANCE OF TRAFFIC TYPICAL SECTIONS
STAGE 2 - SHEET 1 OF 1

SCALE: VERT. NO SCALE
HORIZ. NO SCALE
DATE: 8/5/2009

DRAWN BY: E.D.
CHECKED BY: B.S.