


F.A.P. RTE.	SECTION	COUNTY	TOTAL SHEETS	SHEET NO.
326	*	McHENRY	502	52
STA. 9+35.22		TO STA. 142+08.53		
FED. ROAD DIST. NO.	ILLINOIS	FED. AID PROJECT		
* (105X & 106) WRS-2				

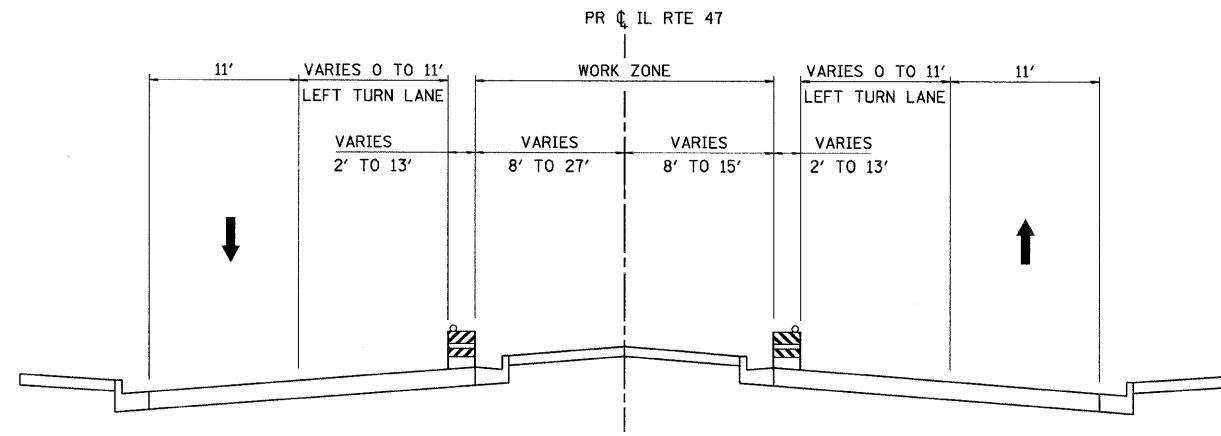

STAGE 3 - IL RTE 47
STA 9+35.2 TO STA 142+08.5

PLOT DATE = Wednesday, August 05, 2009
FILE NAME = S:\11-CADD\01-1111\WRS2_mst.typ_aec_3.dgn
PLOT SCALE = 1/8"=1'
USER NAME = JBS30

REVISIONS	
NAME	DATE



ILLINOIS DEPARTMENT OF TRANSPORTATION
ILLINOIS ROUTE 47
MAINTENANCE OF TRAFFIC TYPICAL SECTIONS
STAGE 3 - SHEET 1 OF 1

SCALE: VERT. NO SCALE
HORIZ. NO SCALE
DATE: 8/5/2009
DRAWN BY: E.D.
CHECKED BY: B.S.