



F.A.P. RTE.	SECTION	COUNTY	TOTAL SHEETS	SHEET NO.
326	*	McHENRY	502	55
STA. 9+35.22		TO STA. 142+08.53		
FED. ROAD DIST. NO.	ILLINOIS	FED. AID PROJECT		
* (105X & 106) WRS-2				

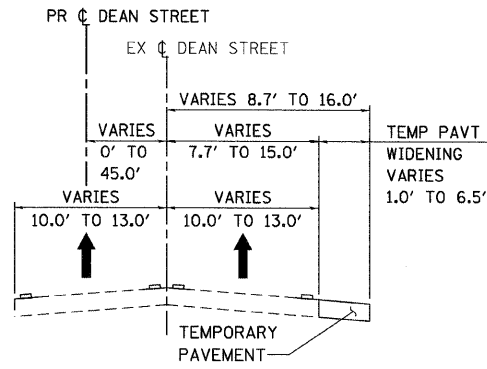


PRE-STAGE - DEAN STREET


STA 302+87.3 TO STA 306+49.2

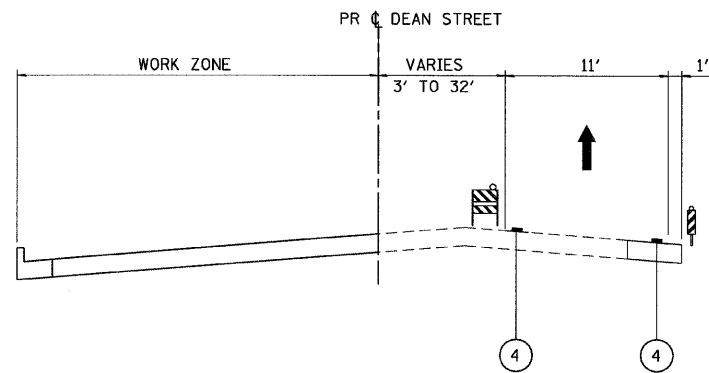


STAGE 2: DEAN STREET - ONE WAY EB

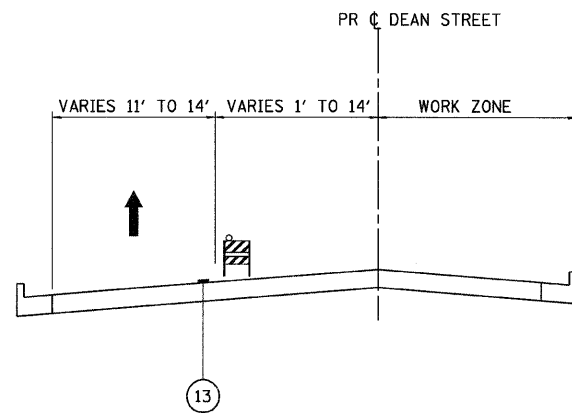


STAGE 2B: DEAN STREET - ONE WAY EB

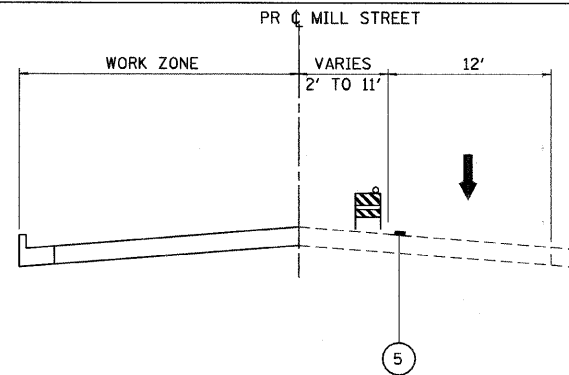


STAGE 1: MILL STREET - ONE WAY WB

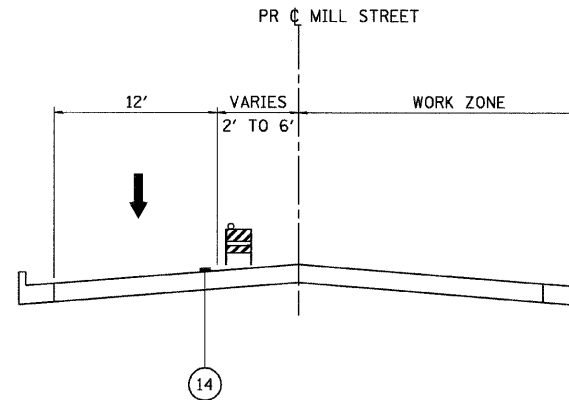


STAGE 1B: MILL STREET - ONE WAY WB

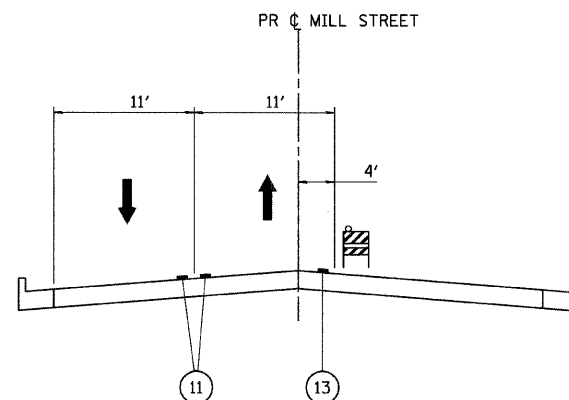

**STAGE 2: MILL STREET
STAGE 3C: MILL STREET**

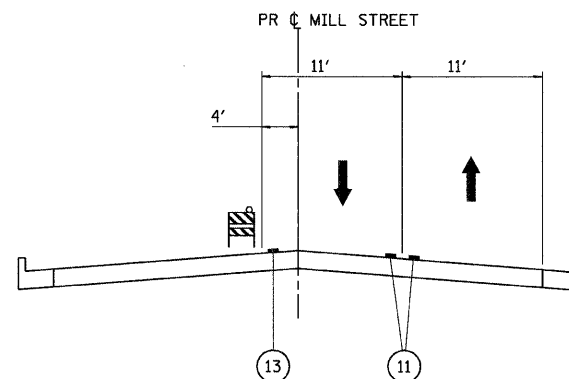

**STAGE 2B: MILL STREET
STAGE 3B: MILL STREET**

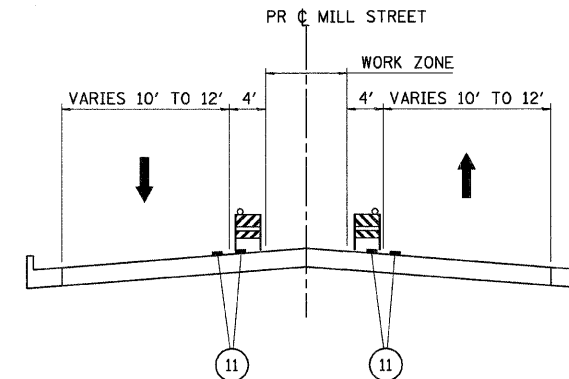

**STAGE 2C: MILL STREET
STAGE 3: MILL STREET**

PLOT DATE = Wednesday, August 05, 2009
FILE NAME = S:\11-CADD\11-mt\0825_mst_twp_sec_std_3.dgn
PLOT SCALE = 1/8" = 1'-0"
USER NAME = JBR

REVISIONS	
NAME	DATE

ILLINOIS DEPARTMENT OF TRANSPORTATION
DEAN STREET AND MILL STREET
MAINTENANCE OF TRAFFIC TYPICAL SECTIONS
SHEET 1 OF 1

SCALE: VERT. NO SCALE
HORIZ.
DATE: 8/5/2009
DRAWN BY: E.D.
CHECKED BY: B.S.

