


F.A.P. RTE.	SECTION	COUNTY	TOTAL SHEETS	SHEET NO.
326		McHENRY	502	65


STA. 9+35.22 TO STA.142+08.53  
 FED. ROAD DIST. NO. ILLINOIS FED. AID PROJECT  
 • (105X & 106) WRS-2

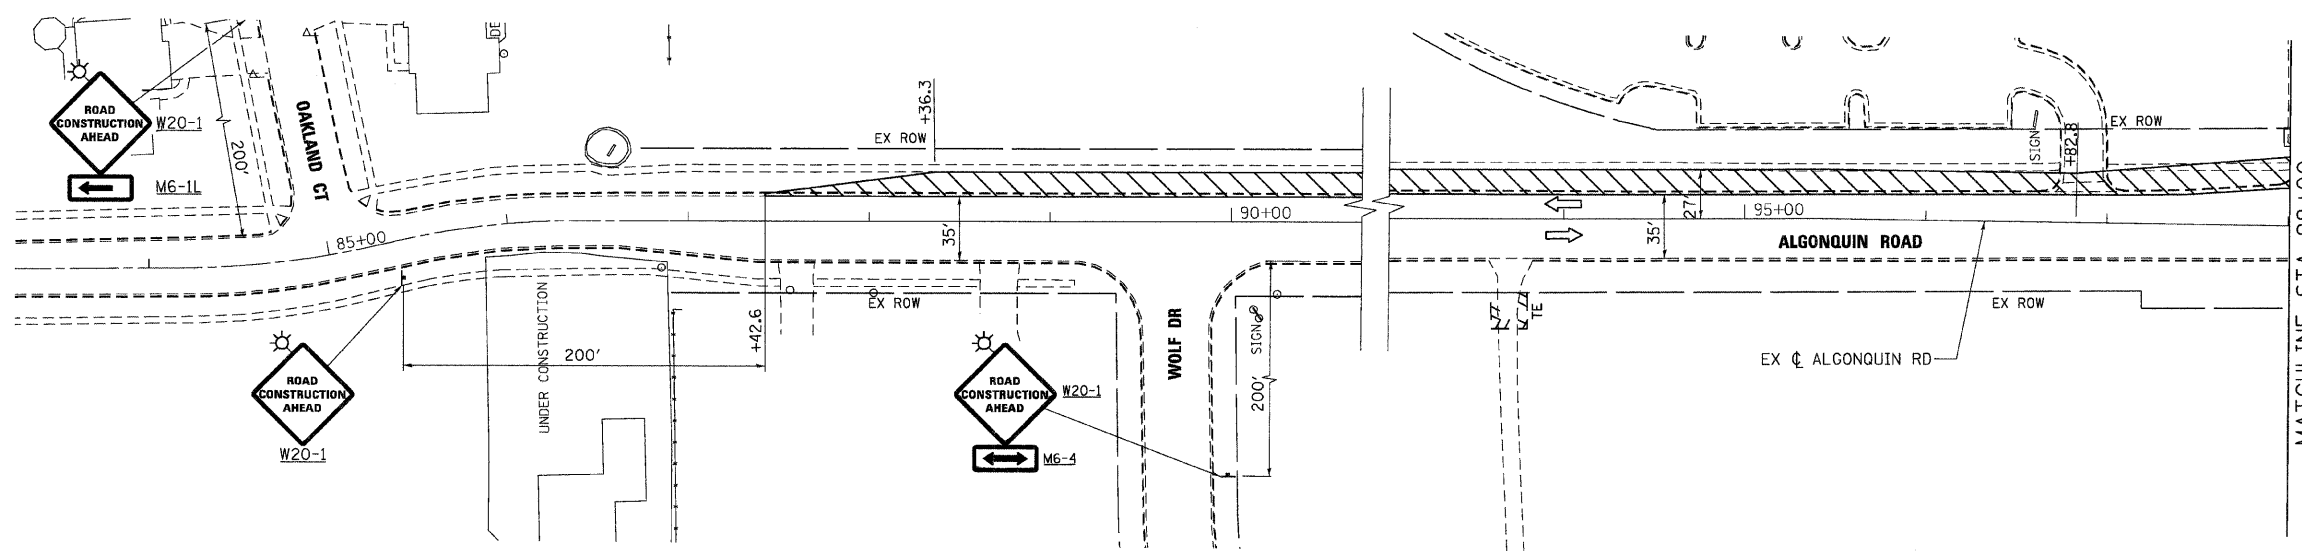

MATCHLINE STA 98+00  
 SEE MOT - PRE-STAGE SHEET 5 OF 8  
 FOR CONTINUATION

**NOTES:**

1. ALL EXISTING PAVEMENT MARKINGS SHALL REMAIN IN PLACE.
2. MAINTENANCE OF TRAFFIC IN AREAS OF TEMPORARY PAVEMENT WIDENING SHALL BE IN ACCORDANCE WITH IDOT STANDARD 701502.
3. ALL STATION/OFFSET AND DIMENSIONS FOR IL RTE 47 REFERENCE THE PROPOSED CENTERLINE.

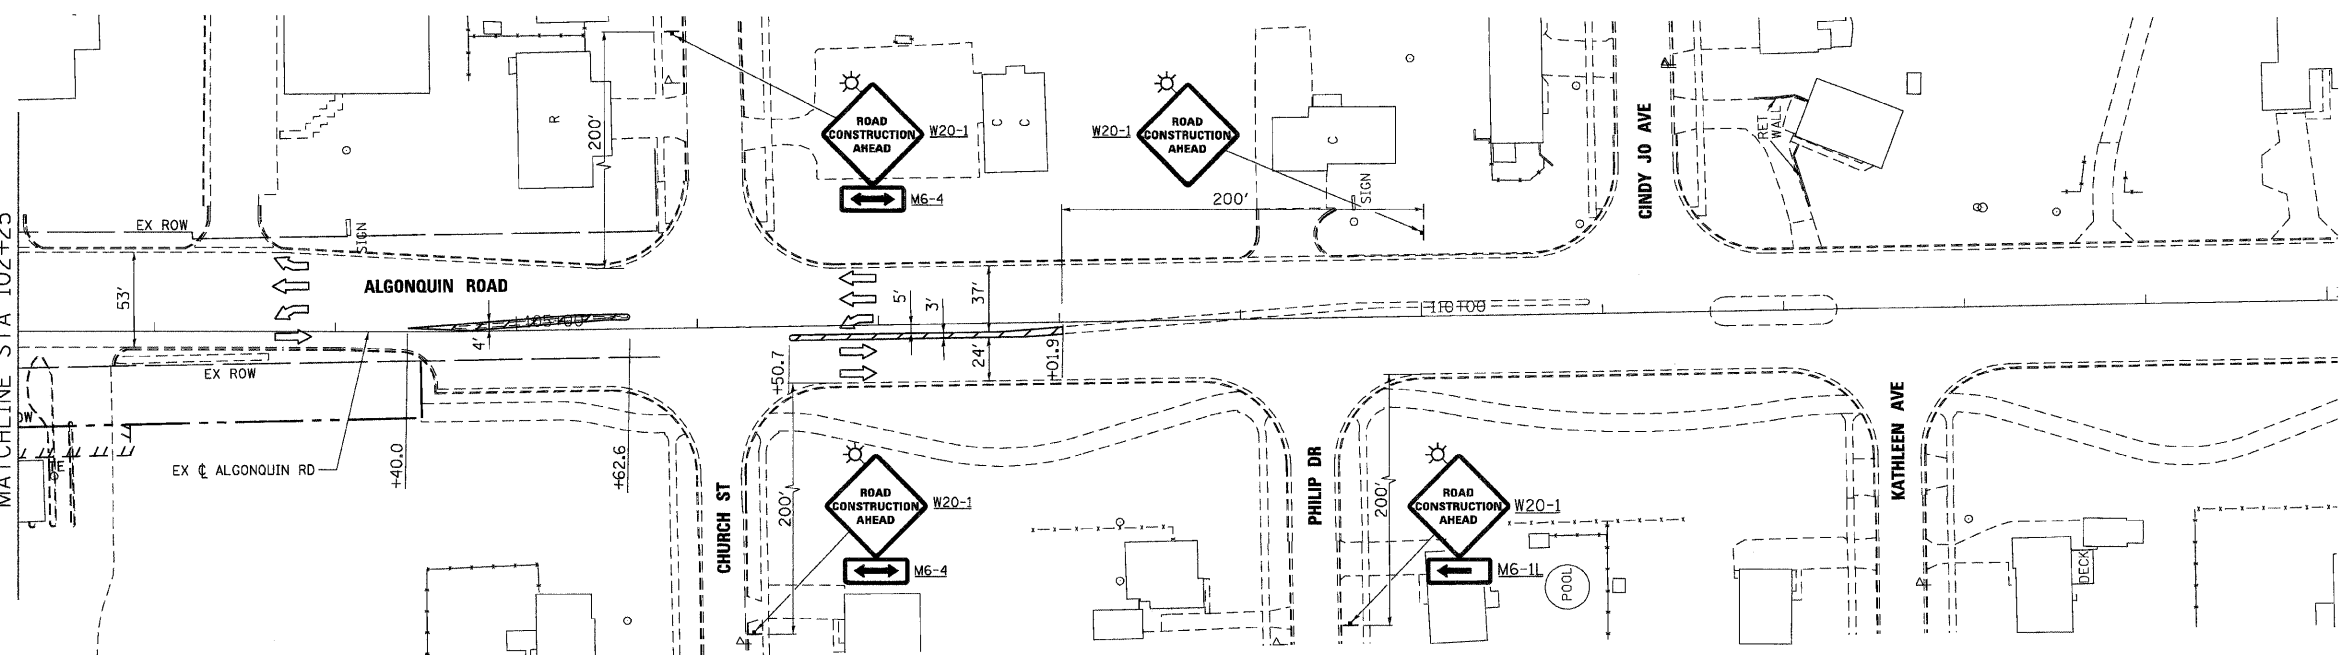

SEE MOT - PRE-STAGE SHEET 5 OF 8  
 FOR CONTINUATION  
 MATCHLINE STA 102+25

PLOT DATE = Wednesday, August 05, 2009  
 FILE NAME = S:\11-CADD\811-ent\885\_mot\_pre.sh186.dgn  
 PLOT SCALE = 5/81  
 USER NAME = 3839

REVISIONS	
NAME	DATE

ILLINOIS DEPARTMENT OF TRANSPORTATION  
**ILLINOIS ROUTE 47**  
 MAINTENANCE OF TRAFFIC - PRE-STAGE  
 SHEET 6 OF 8

SCALE: VERT. 1"=50'  
 HORIZ. 1"=50'  
 DATE: 8/5/2009  
 DRAWN BY: E.D.  
 CHECKED BY: A.A.C.