
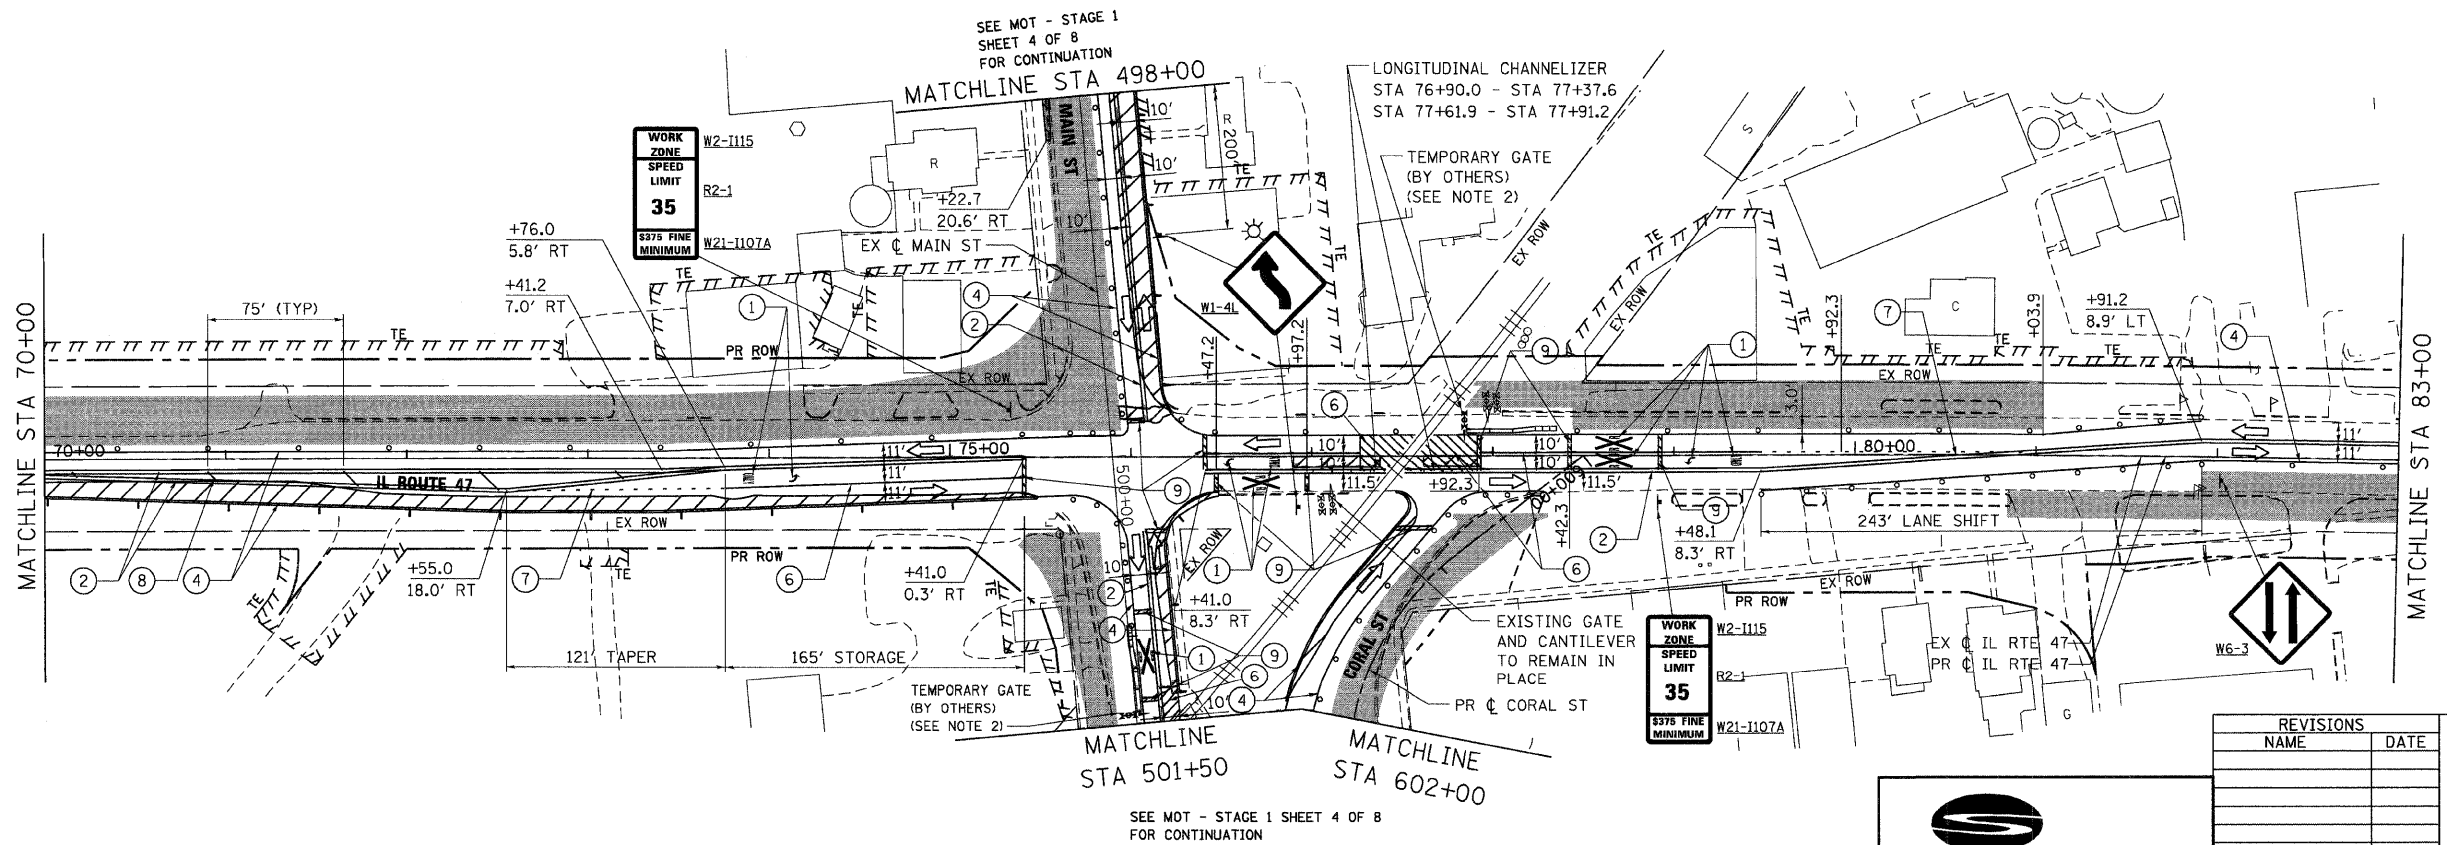


F.A.P. RTE.	SECTION	COUNTY	TOTAL SHEETS	SHEET NO.
326		McHENRY	502	70
STA. 9+35.22		TO STA. 142+08.53		
FED. ROAD DIST. NO.		ILLINOIS FED. AID PROJECT		
* (105X & 106) WRS-2				

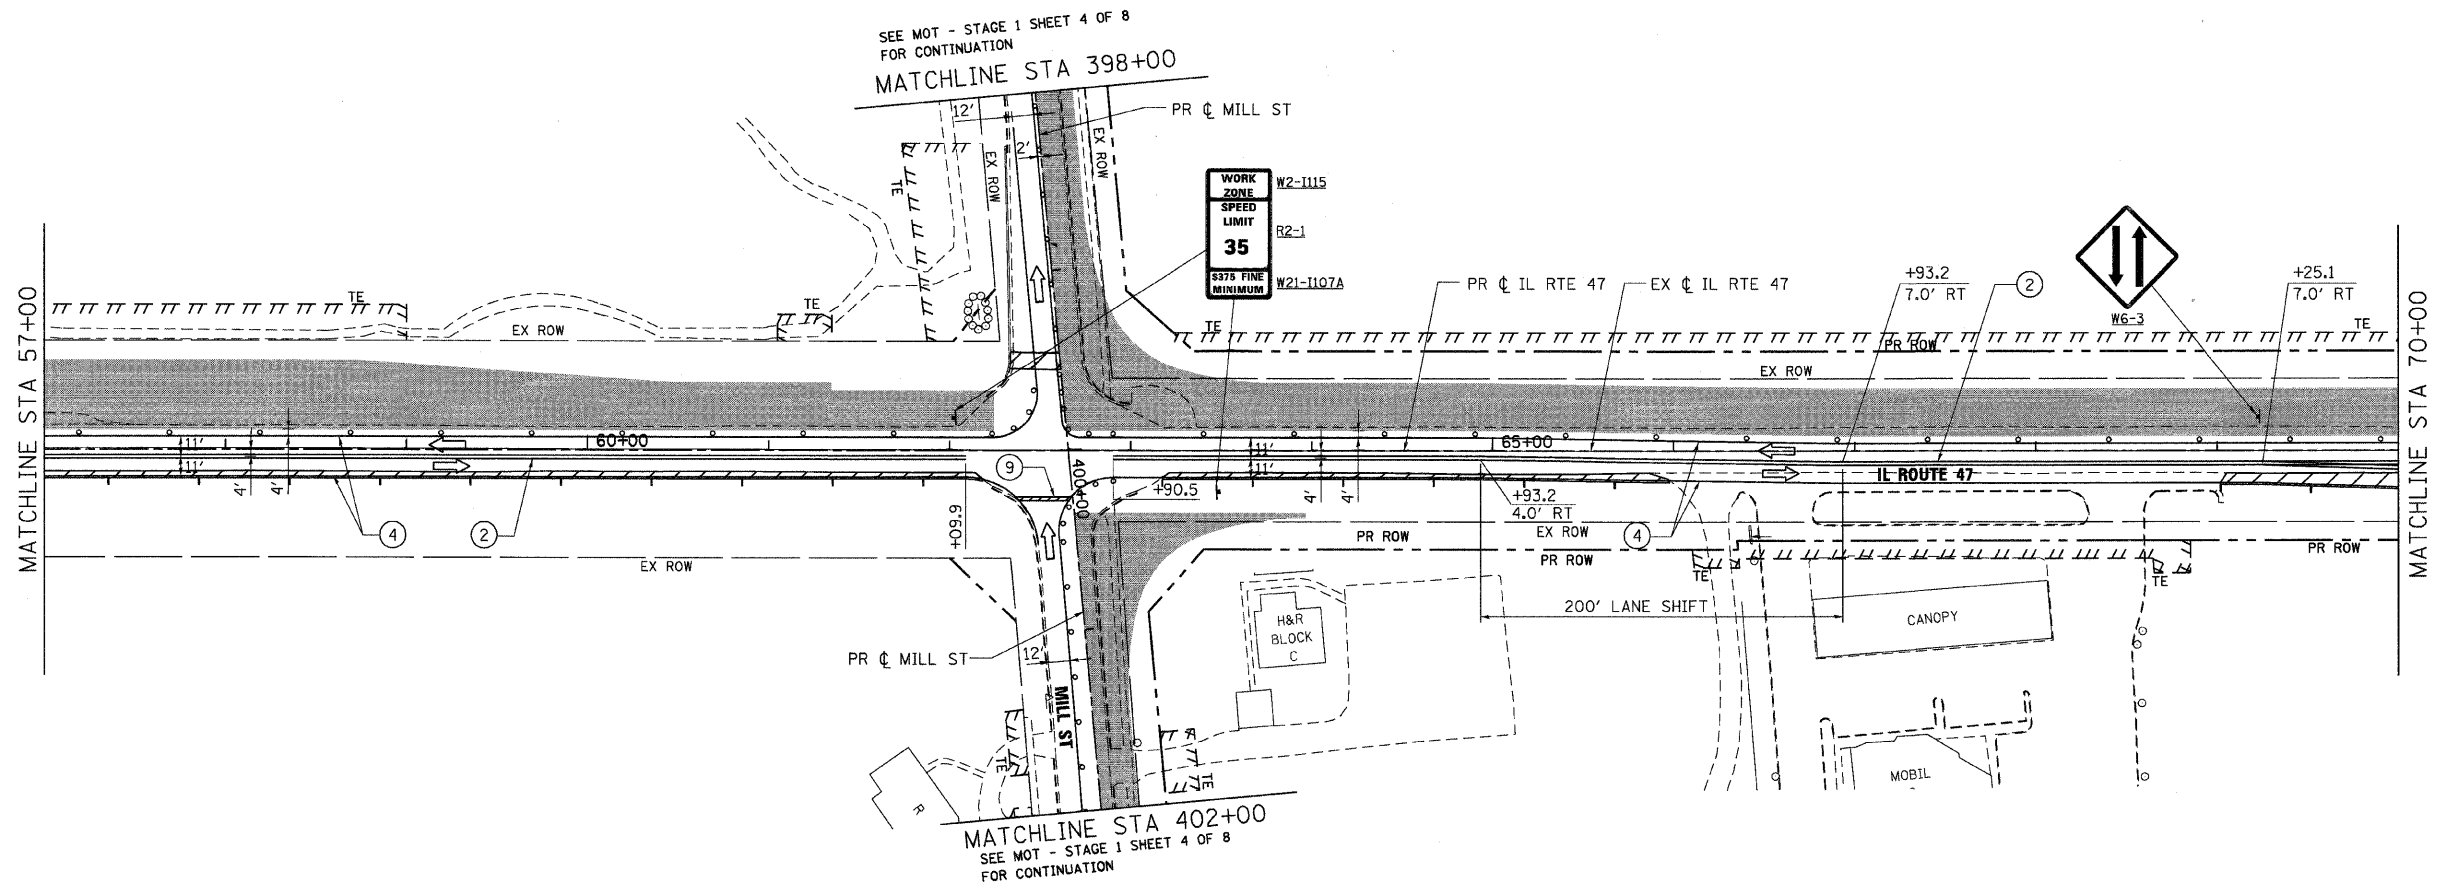

- NOTES:**
1. SEE MOT GENERAL NOTES, LEGEND AND DETAILS SHEET FOR SUGGESTED DETOUR PLAN FOR MILL STREET.
 2. SEE TEMPORARY RAILROAD CROSSING GATE DETAIL ON MOT DETAIL SHEET FOR ADDITIONAL INFORMATION.

REVISIONS	
NAME	DATE

Stanley Consultants INC.
 850 West Higgins Road, Suite 730, Chicago, Illinois 60631-2801
 www.stanleygroup.com
 State Firm Registration No. 04-00633
 1779 691-2624

ILLINOIS DEPARTMENT OF TRANSPORTATION
ILLINOIS ROUTE 47
MAINTENANCE OF TRAFFIC - STAGE 1
SHEET 3 OF 8

SCALE: VERT. 1"=50'
 HORIZ. 1"=50'
 DATE: 8/5/2009
 DRAWN BY: E.D.
 CHECKED BY: A.A.C.

PLOT DATE = Wednesday, August 05, 2009
 FILE NAME = S:\11-CADD\11-mt\10770_moc\11_rh\83.dgn
 PLOT SCALE = 5/8"
 USER NAME = 3636

SEE MOT - STAGE 1 SHEET 4 OF 8
 FOR CONTINUATION
 MATCHLINE STA 398+00

MATCHLINE STA 402+00
 SEE MOT - STAGE 1 SHEET 4 OF 8
 FOR CONTINUATION

SEE MOT - STAGE 1 SHEET 4 OF 8
 FOR CONTINUATION
 MATCHLINE STA 498+00

MATCHLINE STA 501+50
 MATCHLINE STA 602+00
 SEE MOT - STAGE 1 SHEET 4 OF 8
 FOR CONTINUATION