




F.A.P. RTE.	SECTION	COUNTY	TOTAL SHEETS	SHEET NO.
326		McHENRY	502	71
STA. 9+35.22		TO STA. 142+08.53		
FED. ROAD DIST. NO.		ILLINOIS	FED. AID PROJECT	
• (105X & 106) WRS-2				

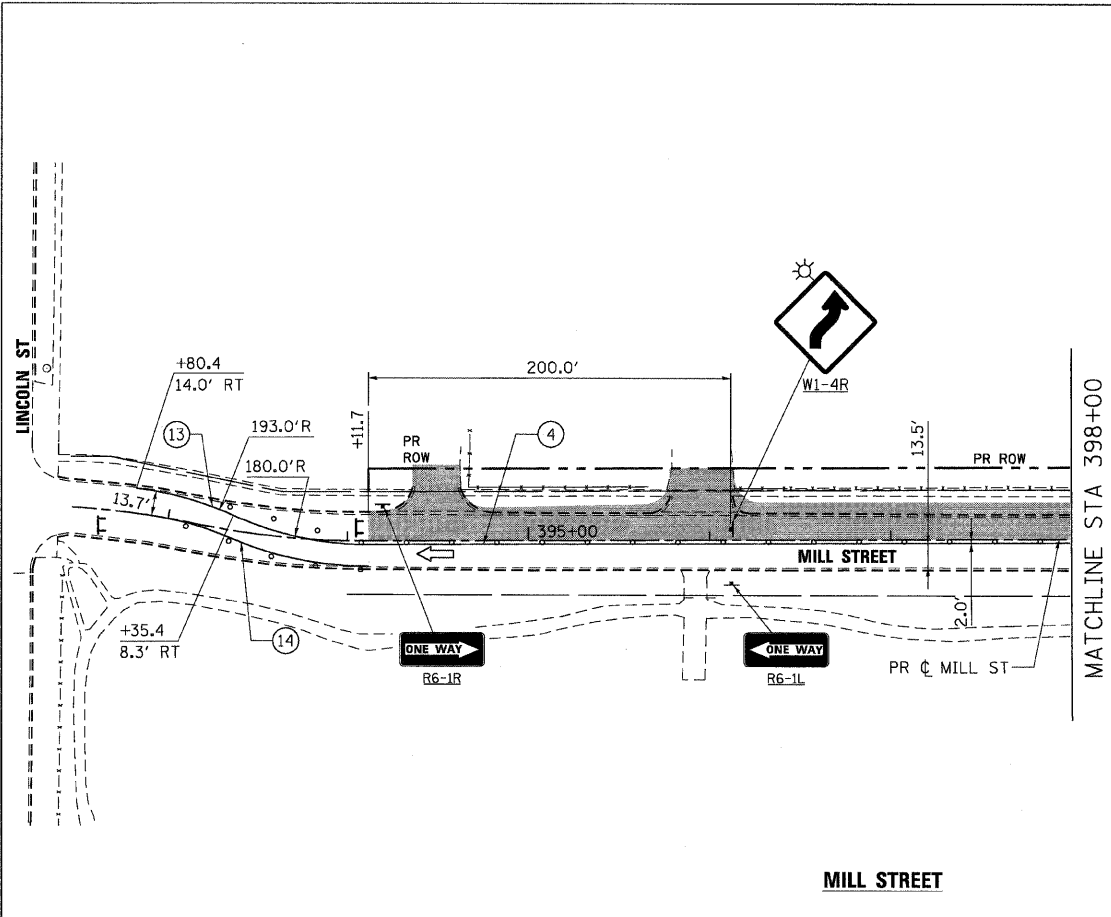


SEE MOT - STAGE 1
SHEET 3 OF 8
FOR CONTINUATION

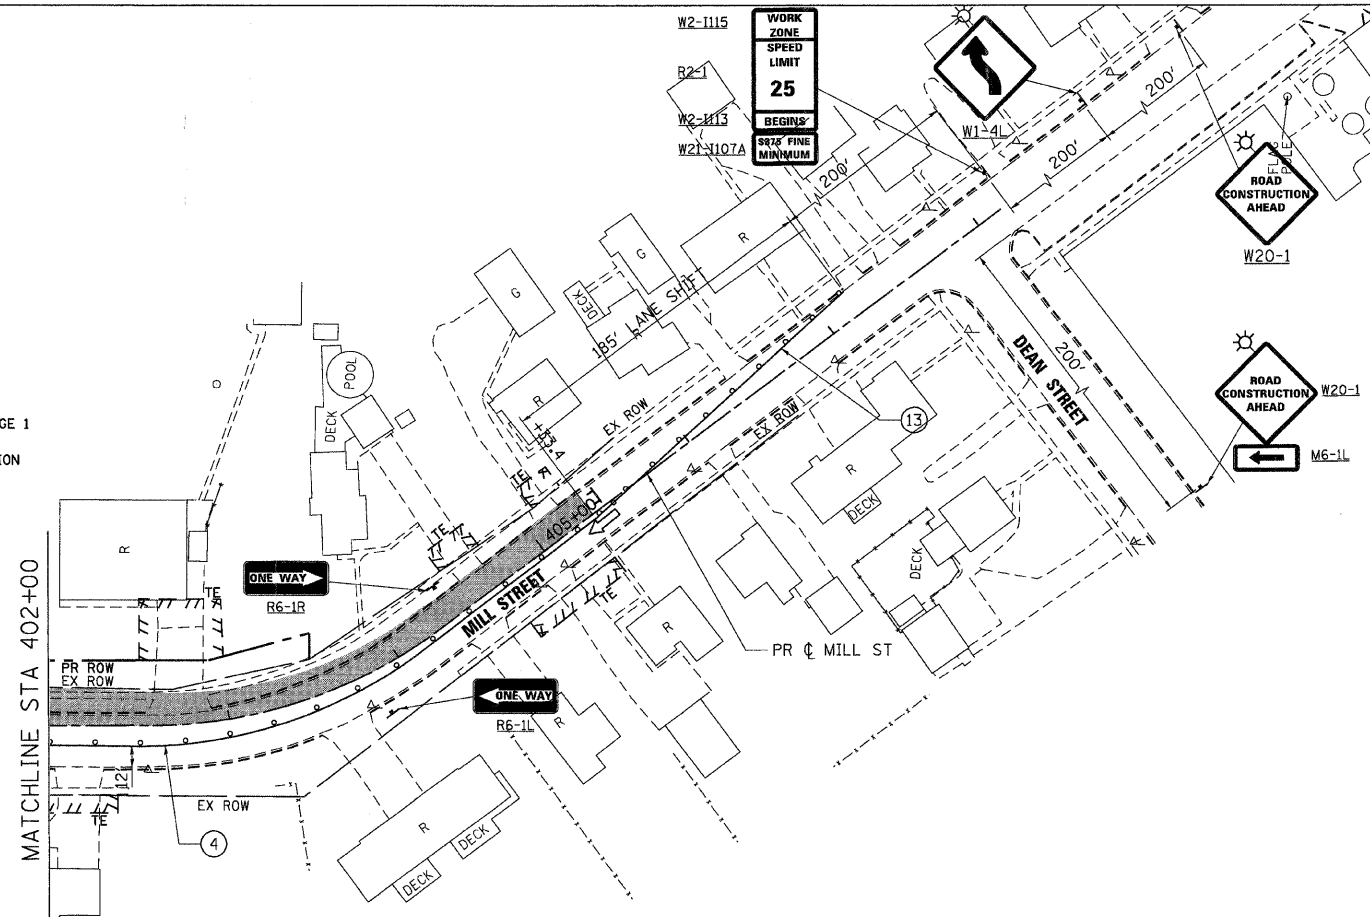

NOTES:
1. SEE MOT GENERAL NOTES, LEGEND AND DETAILS SHEET FOR SUGGESTED DETOUR PLAN FOR MILL STREET.

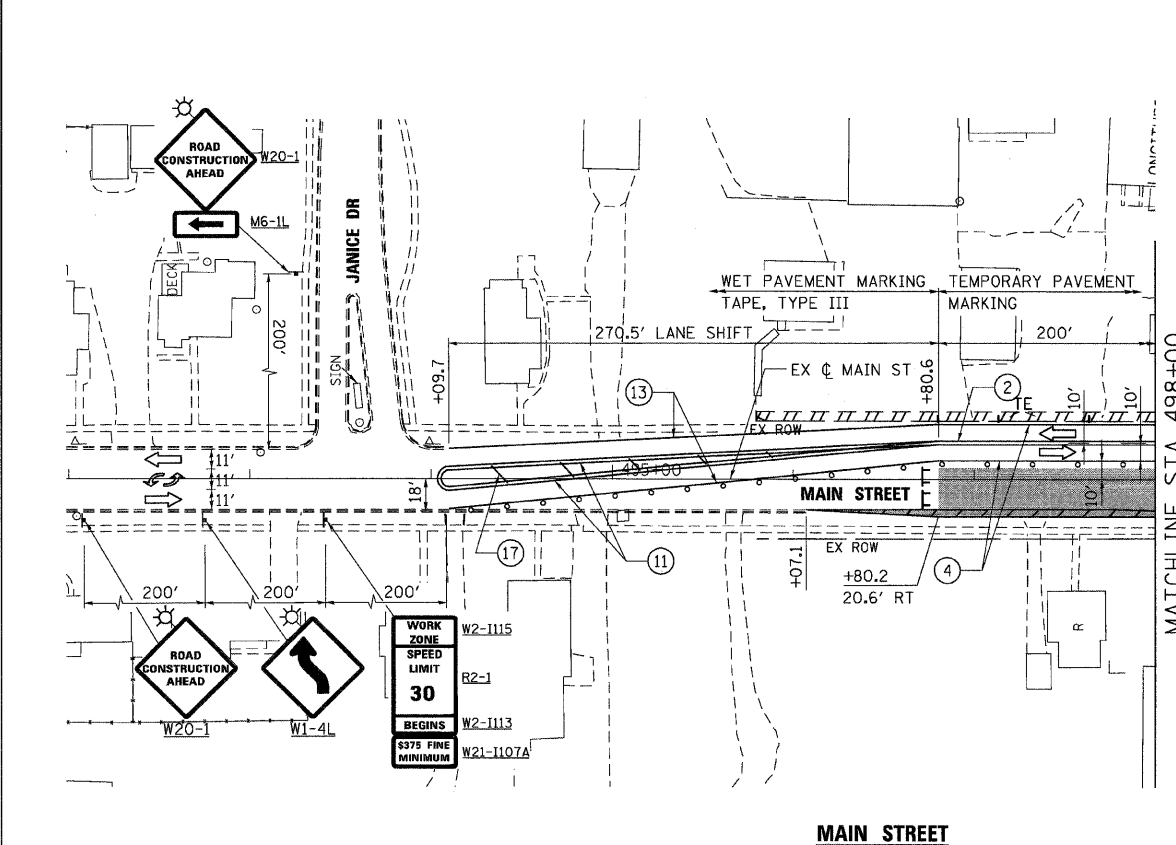

SEE MOT - STAGE 1
SHEET 3 OF 8
FOR CONTINUATION

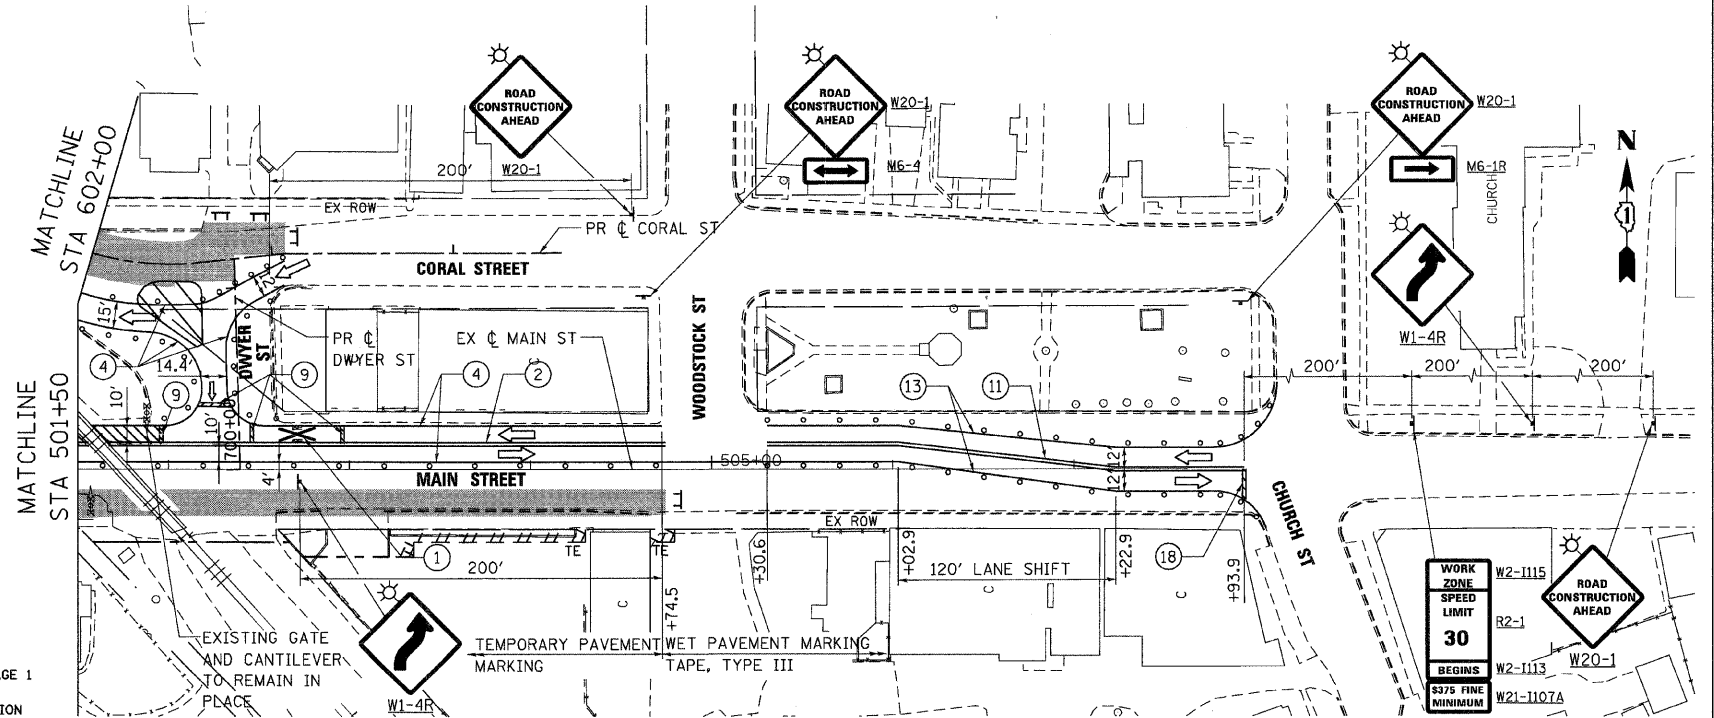

PLOT DATE = Wednesday, August 05, 2009
FILE NAME = S:\11-CADD\01-mkt\071_mct-st1-sh-04.dgn
PLOT SCALE = 5/8"=1'
USER NAME = 3839



REVISIONS	
NAME	DATE

ILLINOIS DEPARTMENT OF TRANSPORTATION
**MILL STREET AND MAIN STREET
MAINTENANCE OF TRAFFIC - STAGE 1**
SHEET 4 OF 8

SCALE: VERT. 1"=50'
HORIZ. 1"=50'
DATE: 8/5/2009

DRAWN BY: E.D.
CHECKED BY: A.A.C.