

F.A.P. RTE. 326	SECTION *	COUNTY McHENRY	TOTAL SHEETS 502	SHEET NO. 72
STA. 9+35.22		TO STA. 142+08.53		
FED. ROAD DIST. NO.		ILLINOIS FED. AID PROJECT		
• (105X & 106) WRS-2				



**NOTES:**


1. THE EAST LEG ON NORTH STREET SHALL BE CONSTRUCTED IN SUB-STAGES AS DIRECTED BY THE ENGINEER TO MAINTAIN ACCESS FOR LOCAL TRAFFIC ONLY. CONTRACTOR SHALL PROVIDE DETOUR SIGNS FOR NORTH ST USING MAIN STREET TO WOODSTOCK STREET AS DIRECTED BY THE ENGINEER.

REVISIONS	
NAME	DATE

ILLINOIS DEPARTMENT OF TRANSPORTATION  
**ILLINOIS ROUTE 47**  
 MAINTENANCE OF TRAFFIC - STAGE 1  
 SHEET 5 OF 8

SCALE: VERT. 1"=50'  
 HORIZ. 1"=100'  
 DATE: 8/5/2009  
 DRAWN BY: E.D.  
 CHECKED BY: A.A.C.

**Stanley Consultants INC.**  
 850 West Higgins Road, Suite 730, Chicago, Illinois 60631-2801  
 www.stanleygroup.com  
 Equal Opportunity Employer  
 M/F/V  
 773.531.2624

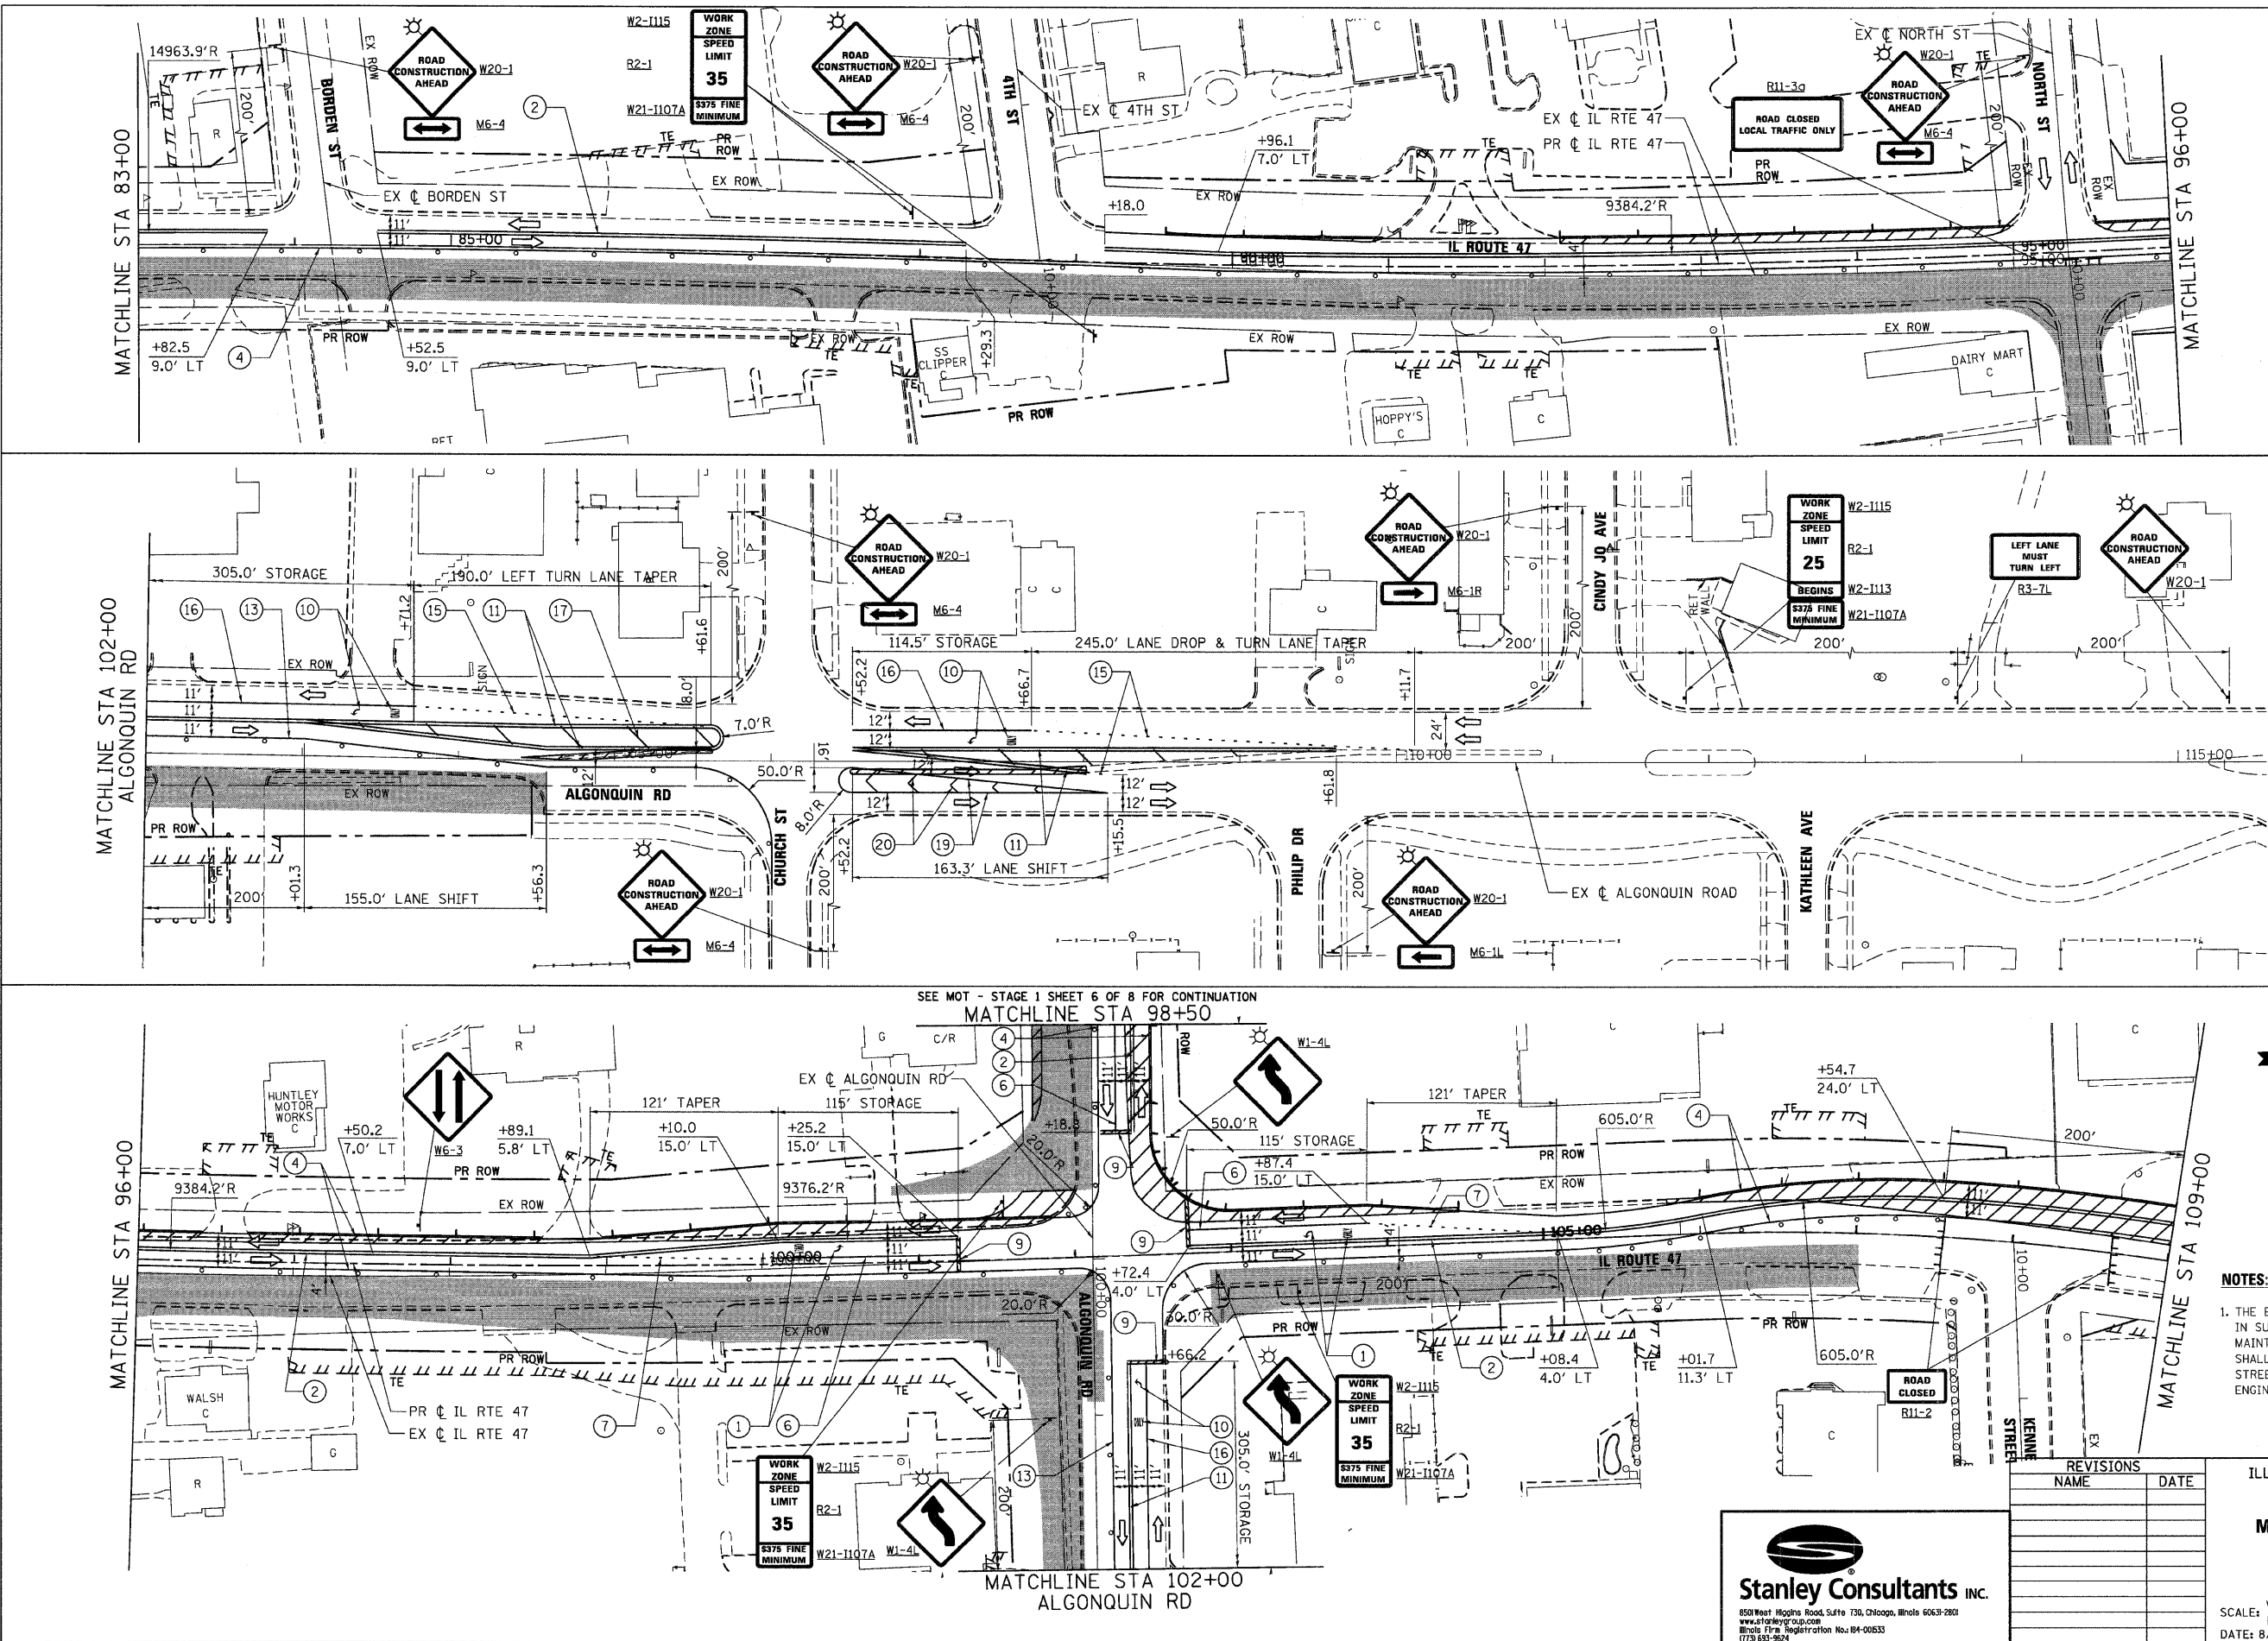

PLOT DATE = Friday, August 07, 2009  
 FILE NAME = S:\11-CADD\11-ent\1072.mxd...  
 PLOT SCALE = 50%  
 USER NAME = 3819

SEE MOT - STAGE 1 SHEET 6 OF 8 FOR CONTINUATION  
 MATCHLINE STA 98+50

MATCHLINE STA 102+00  
 ALGONQUIN RD