


F.A.P. RTE.	SECTION	COUNTY	TOTAL SHEETS	SHEET NO.
326	*	McHENRY	502	73
STA. 9+35.22		TO STA.142+08.53		
FED. ROAD DIST. NO.	ILLINOIS	FED. AID PROJECT		
• (105X & 106) WRS-2				



PLOT DATE = Wednesday, August 05, 2009
 FILE NAME = S:\11-CADD\11-11-09\11073_mct1.sht.dgn
 PLOT SCALE = 50%
 USER NAME = 3838

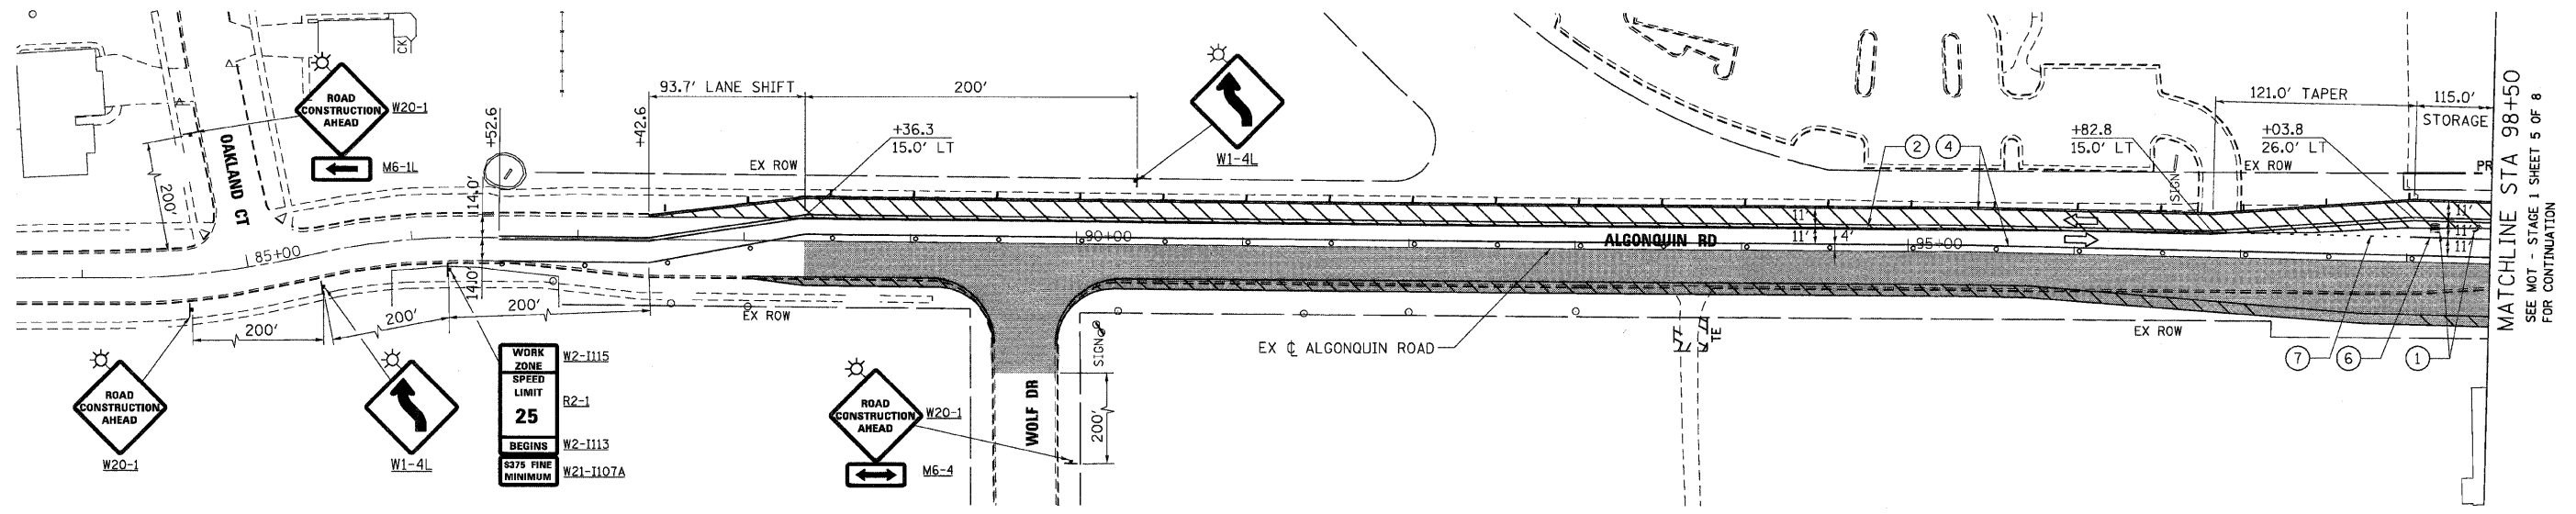

REVISIONS	
NAME	DATE

ILLINOIS DEPARTMENT OF TRANSPORTATION
ALGONQUIN ROAD
MAINTENANCE OF TRAFFIC - STAGE 1
SHEET 6 OF 8

VERT. SCALE: 1"=50'
 HORIZ. SCALE: 1"=50'
 DATE: 8/5/2009

DRAWN BY: E.D.
 CHECKED BY: A.A.C.