
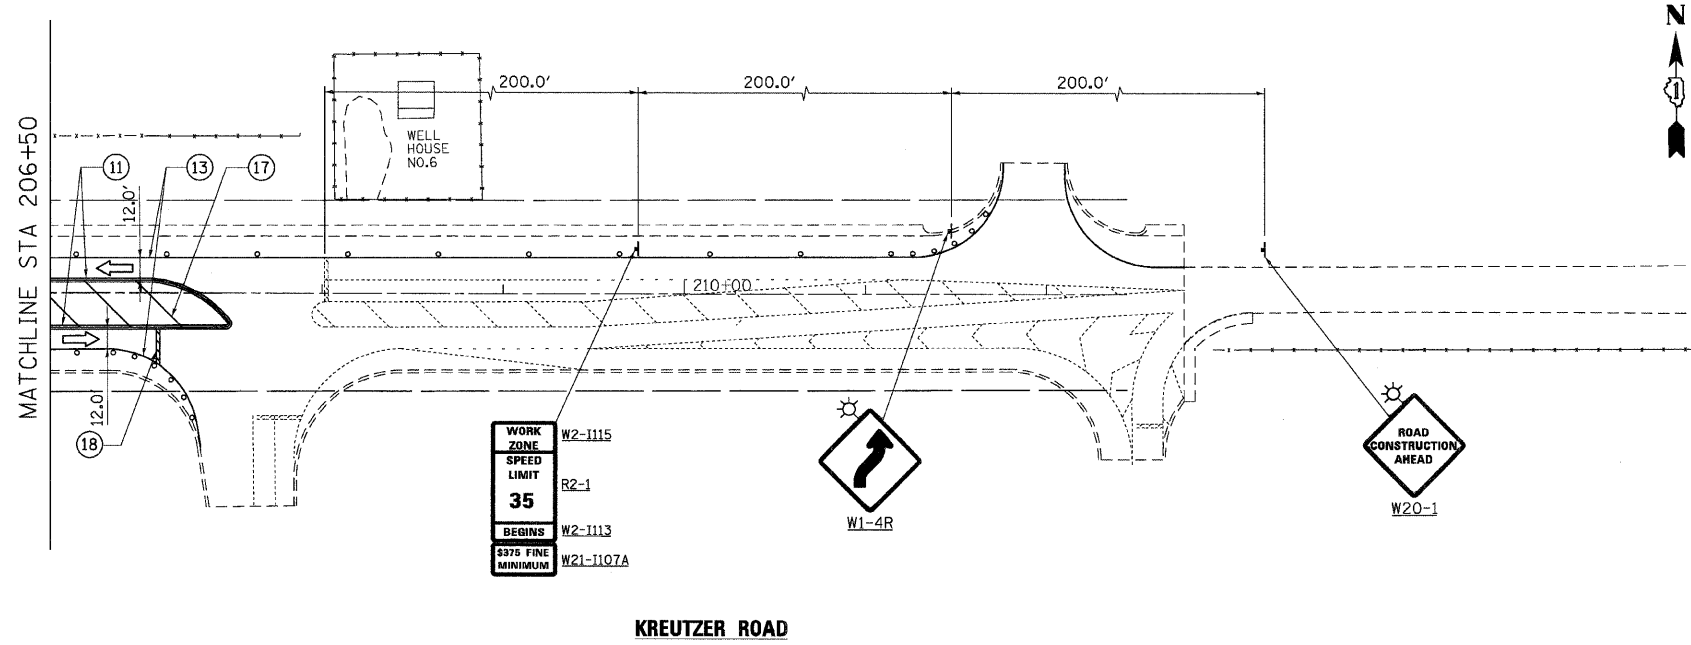


F.A.P. RTE.	SECTION	COUNTY	TOTAL SHEETS	SHEET NO.
326	*	McHENRY	502	77

STA. 9+35.22	TO STA. 142+08.53
FED. ROAD DIST. NO.	ILLINOIS FED. AID PROJECT
• (105X & 106) WRS-2	

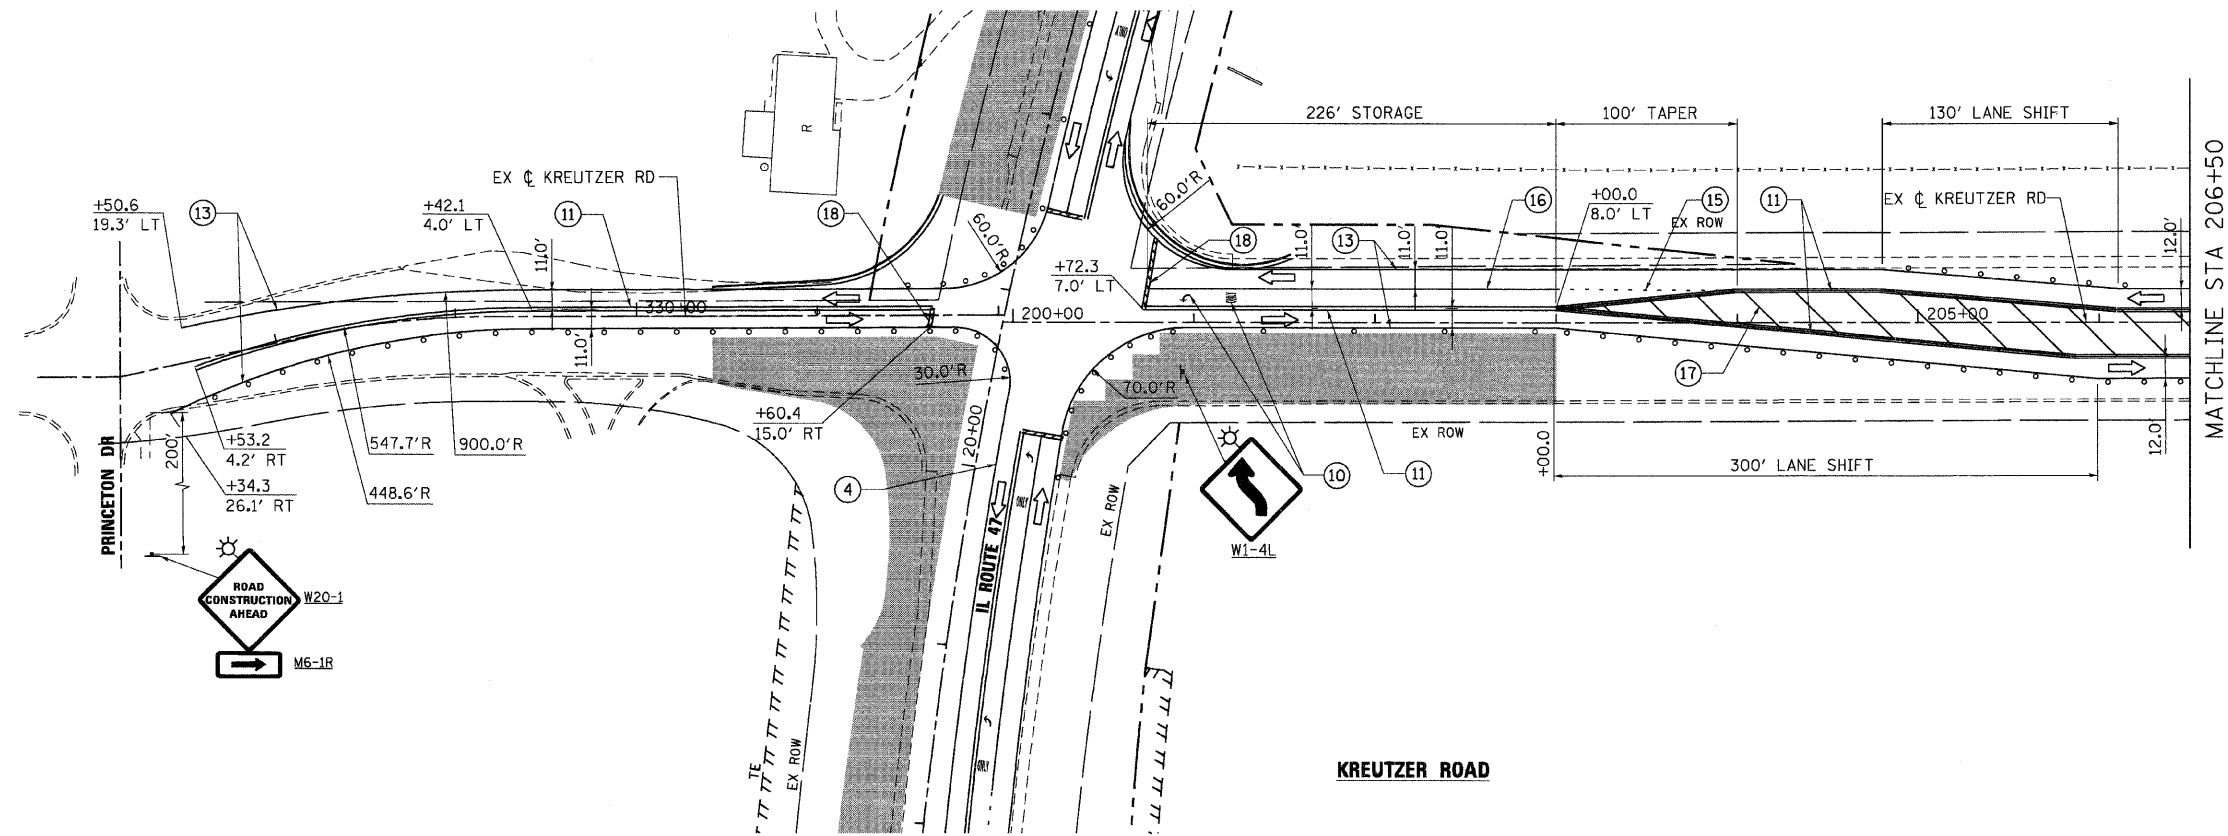

- NOTES:**
- PAVEMENT MARKING TAPE FROM STAGE 1 ALONG IL RTE 47 SHALL REMAIN IN PLACE. SEE MOT - STAGE 1 SHEET 1 OF 7 FOR ADDITIONAL INFORMATION.

WORK ZONE	W2-1115
SPEED LIMIT	R2-1
35	
BEGINS	W2-1113
335 FINE MINIMUM	W21-1107A



REVISIONS	
NAME	DATE

ILLINOIS DEPARTMENT OF TRANSPORTATION
KREUTZER ROAD
MAINTENANCE OF TRAFFIC – STAGE 1B
SHEET 2 OF 4

VERT. SCALE: 1"=50'
 HORIZ. SCALE: 1"=50'
 DATE: 8/5/2009

DRAWN BY: E.D.
 CHECKED BY: A.A.C.

PLOT DATE = Wednesday, August 05, 2009
 FILE NAME = S:\11-CADD\01-mot\11077_mot_ssb.dwg
 PLOT SCALE = 50:1
 USER NAME = jbr30