


F.A.P. RTE.	SECTION	COUNTY	TOTAL SHEETS	SHEET NO.
326		McHENRY	502	81
STA. 9+35.22		TO STA. 142+08.53		
FED. ROAD DIST. NO.		ILLINOIS FED. AID PROJECT		
* (105X & 106) WRS-2				

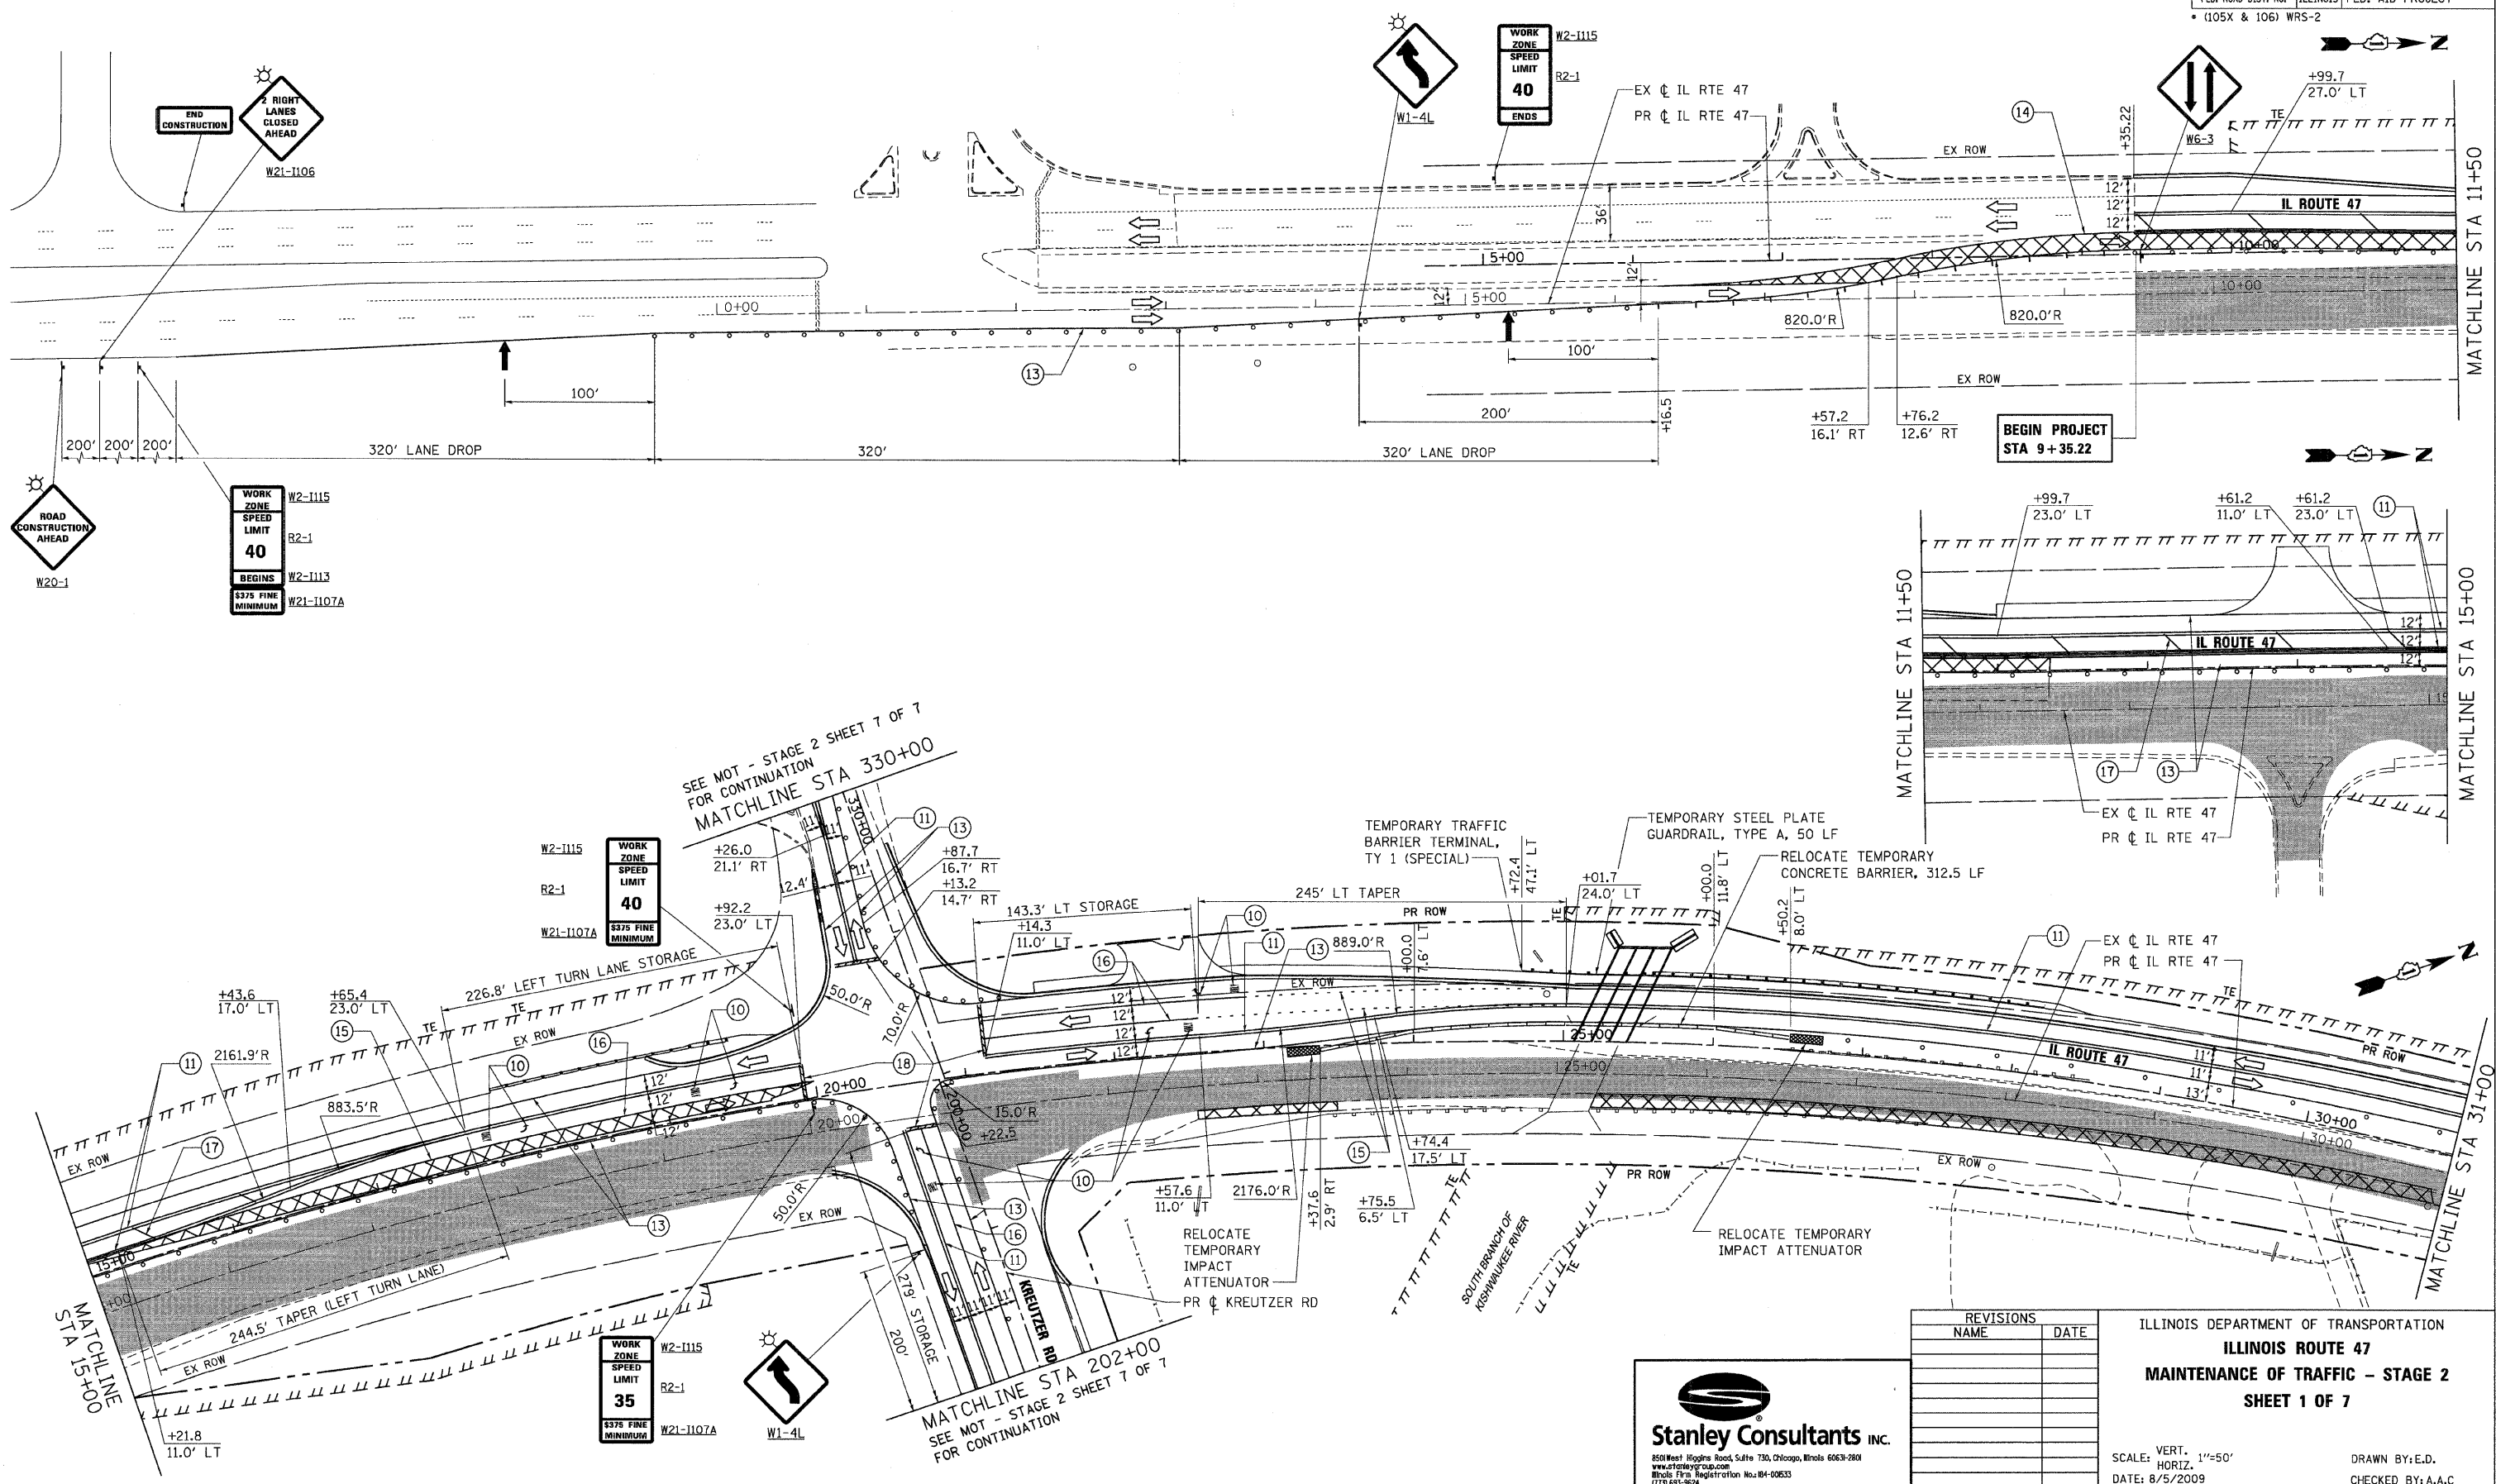

PLOT DATE = Wednesday, August 05, 2009
 FILE NAME = S:\11-CADD\11-1107A\1107A.dwg
 PLOT SCALE = 50:1
 USER NAME = 3839

SEE MOT - STAGE 2 SHEET 7 OF 7
 FOR CONTINUATION
 MATCHLINE STA 330+00

MATCHLINE STA 202+00
 SEE MOT - STAGE 2 SHEET 7 OF 7
 FOR CONTINUATION

850 West Higgins Road, Suite 730, Chicago, Illinois 60631-2801
 www.stanleygroup.com
 State Firm Registration No. 04-00533
 (773) 593-2624

REVISIONS	
NAME	DATE

ILLINOIS DEPARTMENT OF TRANSPORTATION
ILLINOIS ROUTE 47
MAINTENANCE OF TRAFFIC - STAGE 2
SHEET 1 OF 7

SCALE: VERT. 1"=50'
 HORIZ. 1"=100'

DATE: 8/5/2009

DRAWN BY: E.D.
 CHECKED BY: A.A.C.