
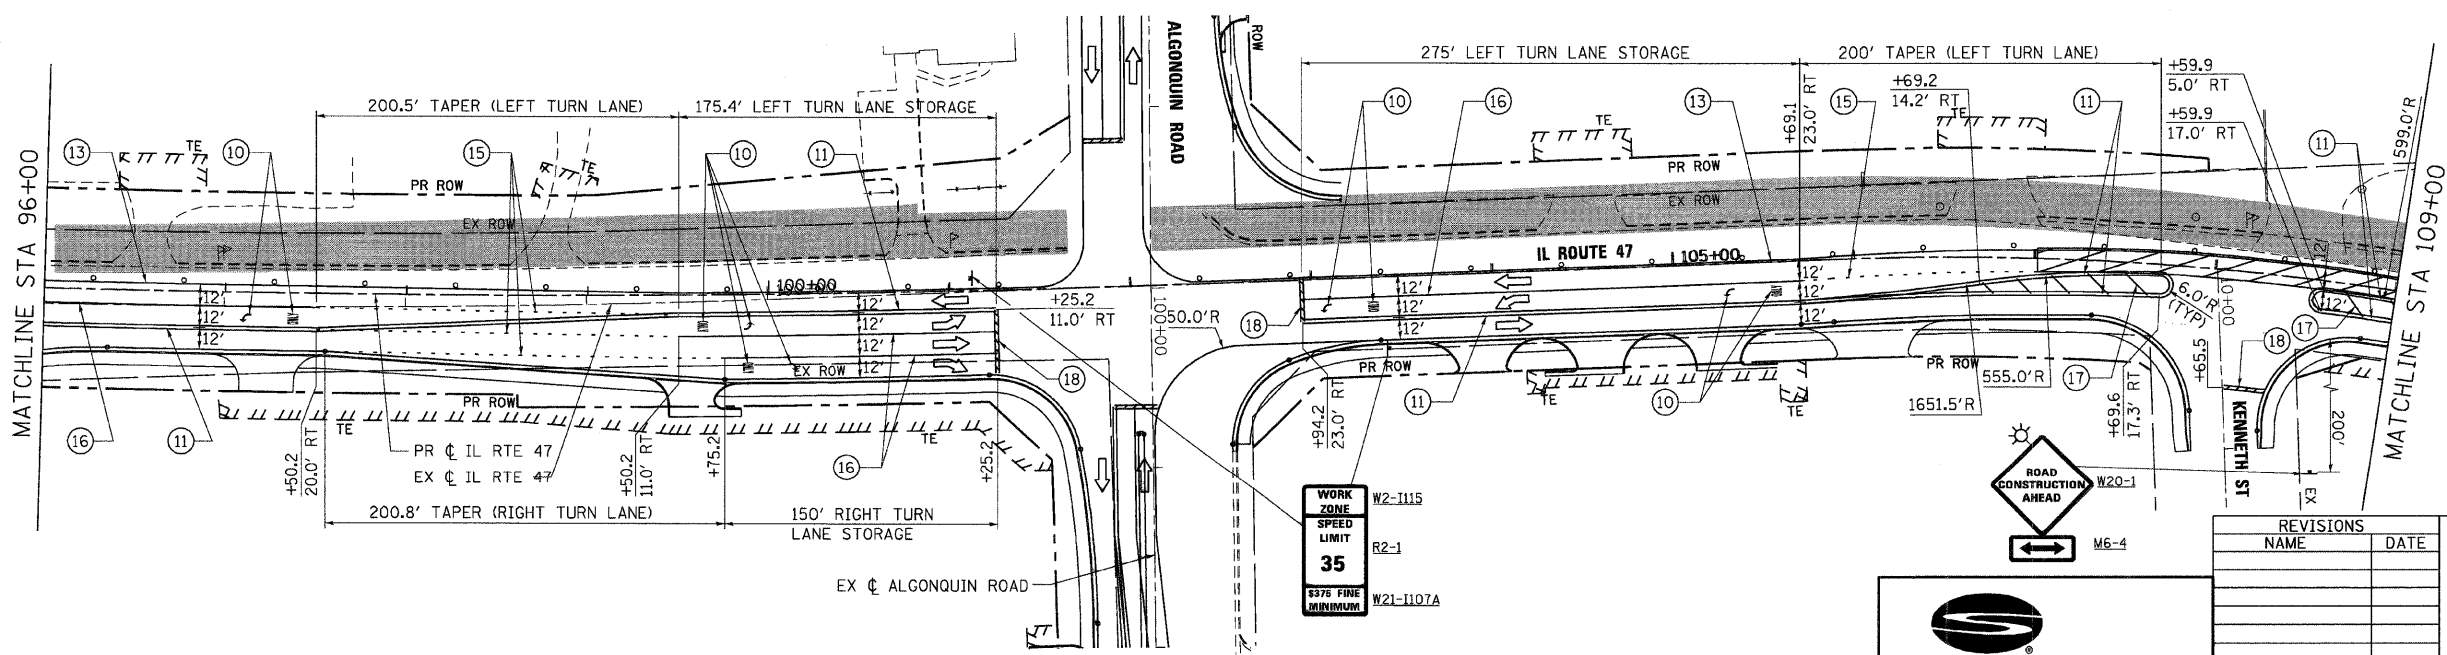


F.A.P. RTE.	SECTION	COUNTY	TOTAL SHEETS	SHEET NO.
326		McHENRY	502	85
STA. 9+35.22		TO STA. 142+08.53		
FED. ROAD DIST. NO.		ILLINOIS FED. AID PROJECT		
* (105X & 106) WRS-2				

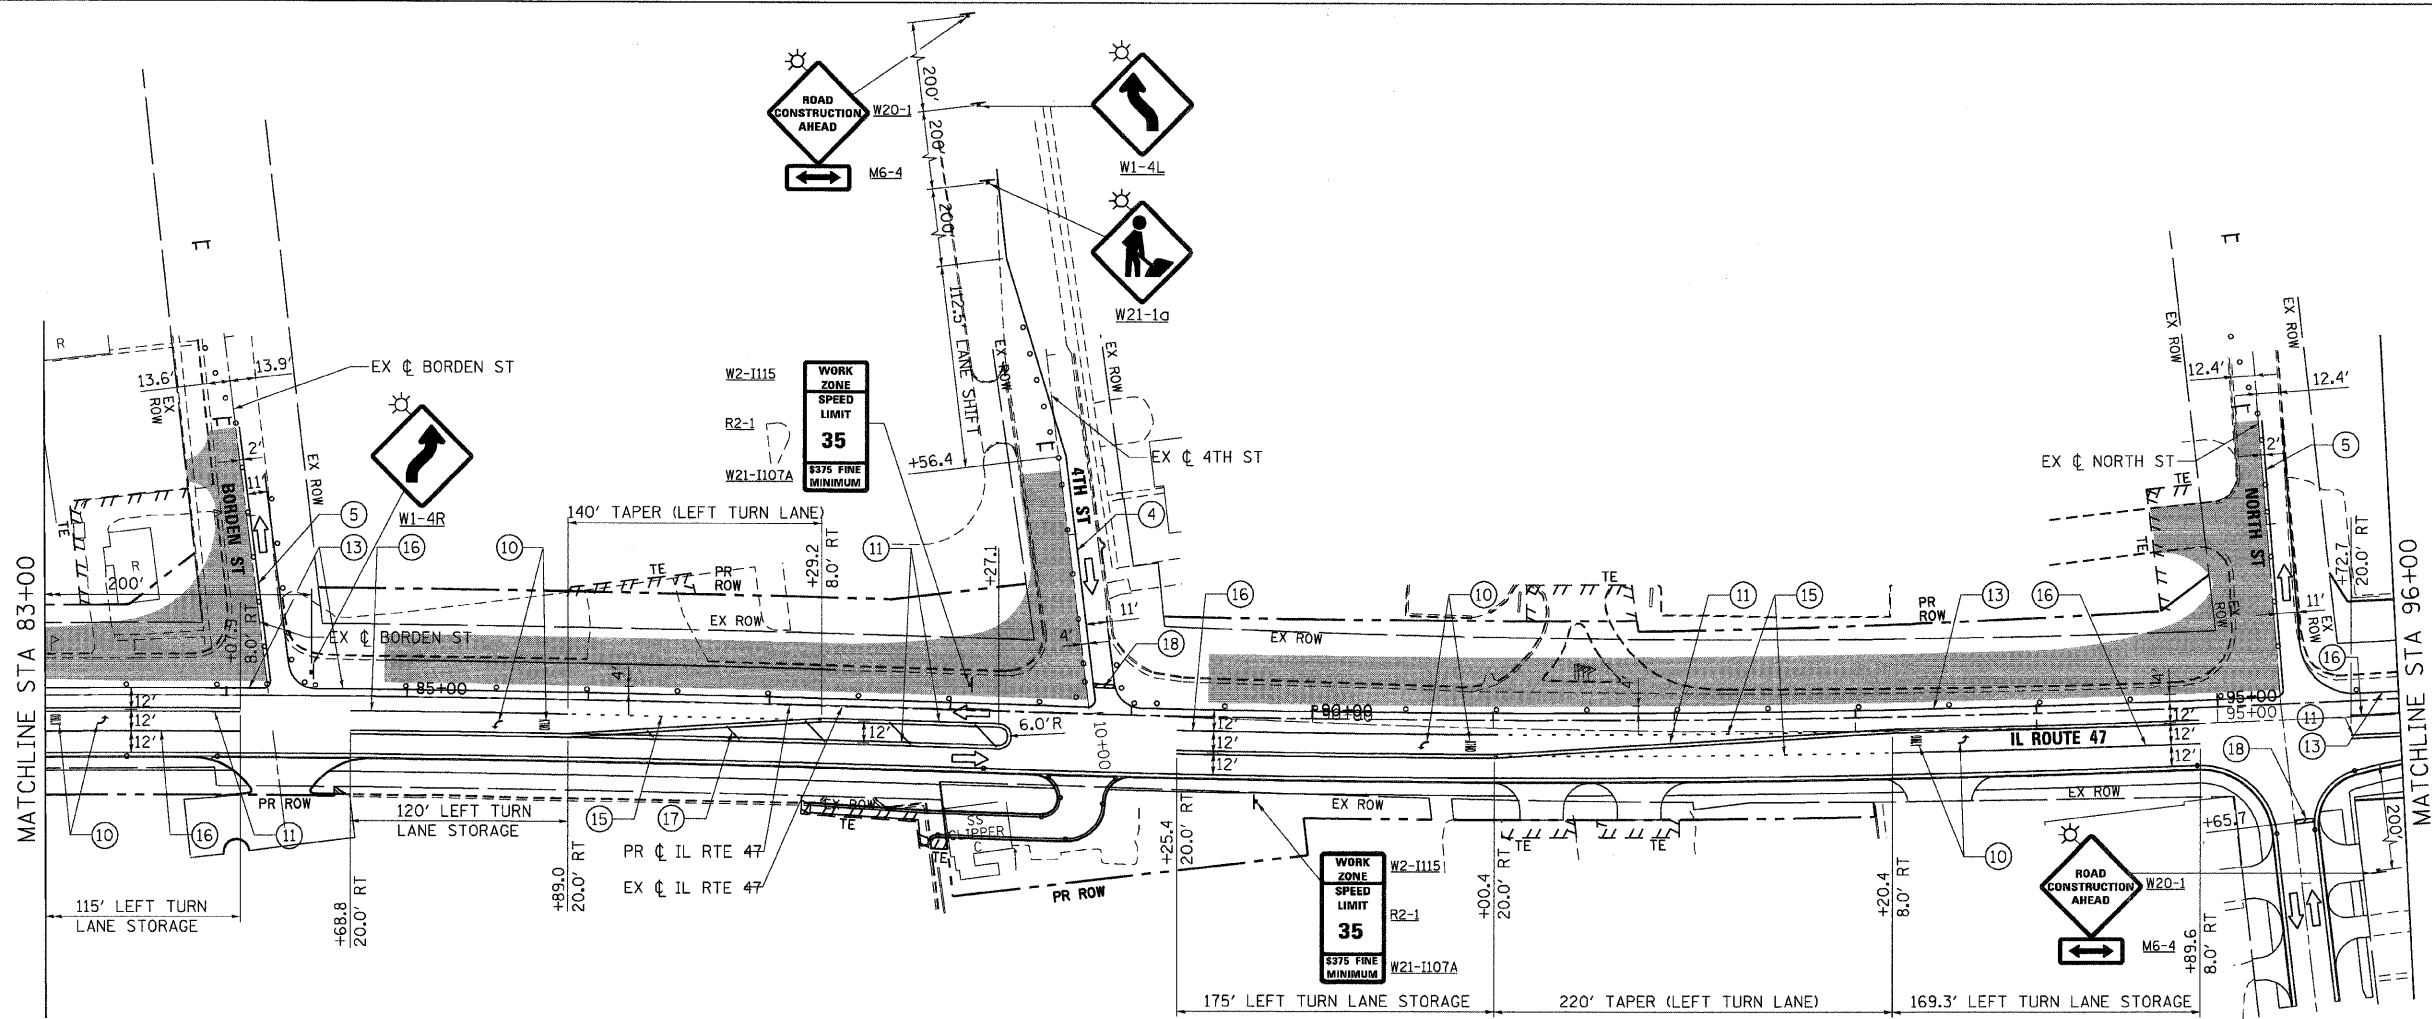

**NOTES:**  
 1. PAVEMENT MARKING TAPE FROM STAGE 1B ALONG ALGONQUIN ROAD SHALL REMAIN IN PLACE. SEE MOT - STAGE 1B SHEET 4 OF 4 FOR ADDITIONAL INFORMATION.

REVISIONS	
NAME	DATE

ILLINOIS DEPARTMENT OF TRANSPORTATION  
**ILLINOIS ROUTE 47**  
 MAINTENANCE OF TRAFFIC - STAGE 2  
 SHEET 5 OF 7

SCALE: VERT. 1"=50'  
 HORIZ. 1"=100'  
 DATE: 8/5/2009  
 DRAWN BY: E.D.  
 CHECKED BY: A.A.C.

850 West Higgins Road, Suite 730, Chicago, Illinois 60631-2801  
 www.stanleygroup.com  
 Illinois Firm Registration No. 04-00533  
 (773) 692-2624

PLOT DATE = Wednesday, August 05, 2009  
 FILE NAME = S:\11-CADD\11-11\11085\_mol\_s12\_ah195.dgn  
 PLOT SCALE = 50:1  
 USER NAME = 3830