



F.A.P. RTE.	SECTION	COUNTY	TOTAL SHEETS	SHEET NO.
326		McHENRY	502	91
STA. 9+35.22		TO STA.142+08.53		
FED. ROAD DIST. NO.	ILLINOIS	FED. AID PROJECT		
* (105X & 106) WRS-2				

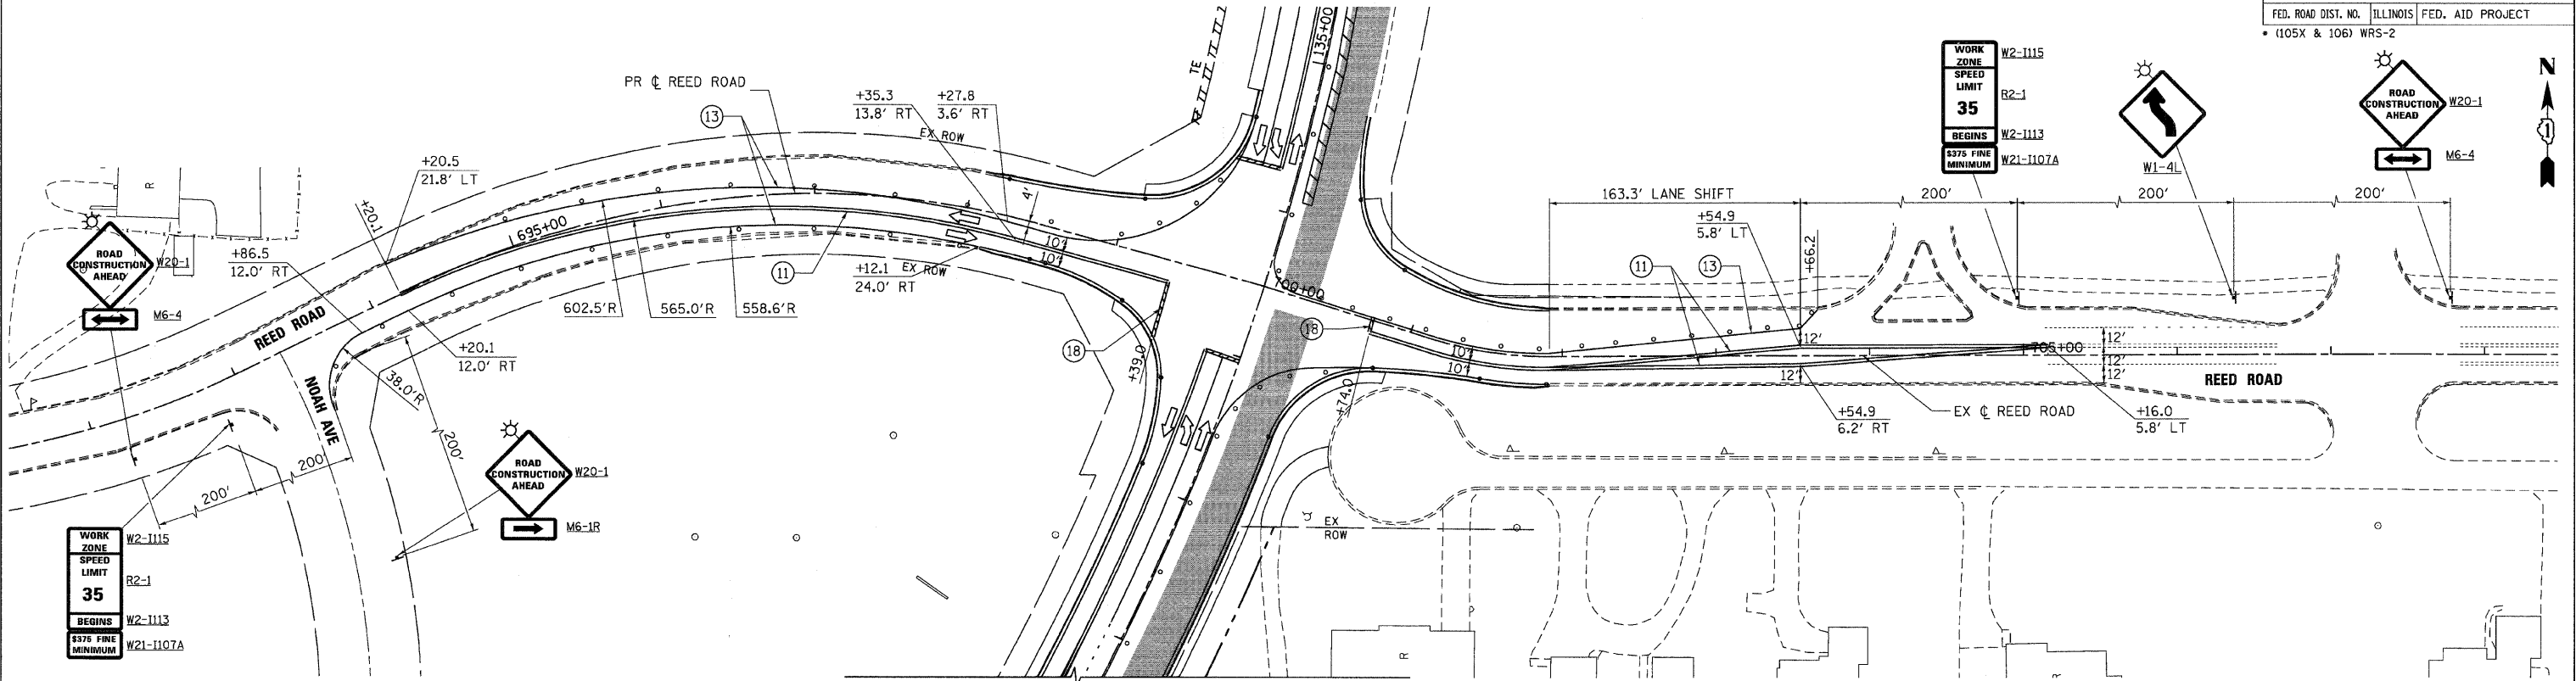

REED ROAD

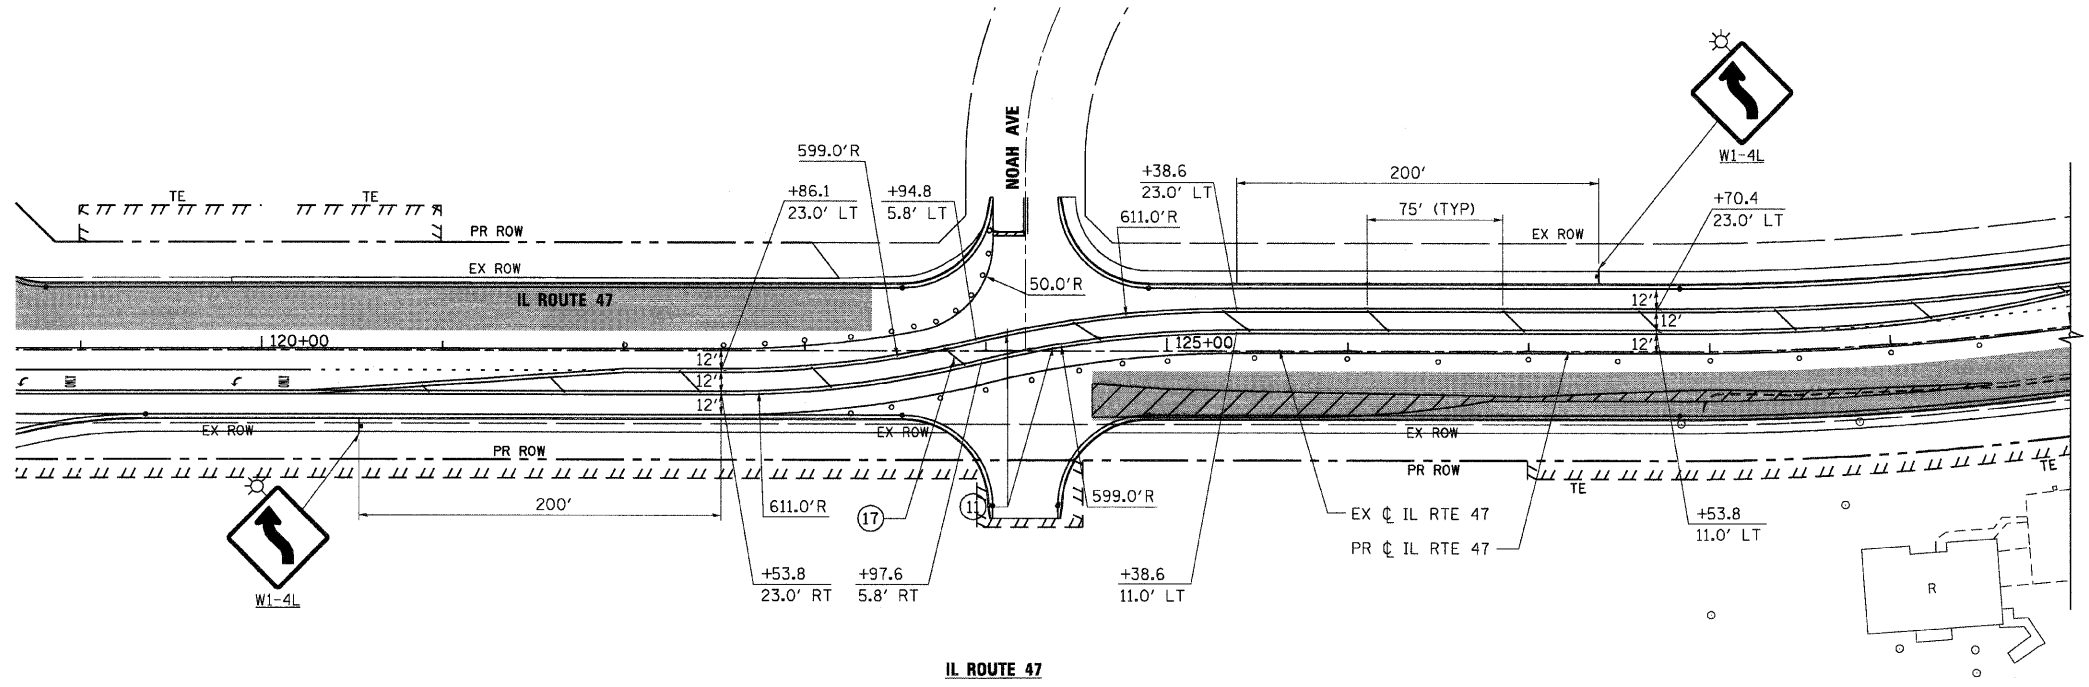

IL ROUTE 47

NOTES:
 1. PAVEMENT MARKING TAPE FROM STAGE 2 ALONG IL RTE 47 SHALL REMAIN IN PLACE. SEE MOT - STAGE 2 SHEET 5 OF 7 AND SHEET 6 OF 7 FOR ADDITIONAL INFORMATION.

REVISIONS	
NAME	DATE

ILLINOIS DEPARTMENT OF TRANSPORTATION
REED ROAD AND IL ROUTE 47
MAINTENANCE OF TRAFFIC - STAGE 2B
SHEET 4 OF 4

259 West Higgins Road, Suite 730, Chicago, Illinois 60639-2801
 www.stanleygroup.com
 Illinois Firm Registration No. 04-00533
 173-632-2624

SCALE: VERT. 1"=50'
 HORIZ. 1"=50'
 DATE: 8/5/2009
 DRAWN BY: E.D.
 CHECKED BY: A.A.C.

PLOT DATE = Wednesday, August 05, 2009
 FILE NAME = S:\11-CADD\01-INT\W91_mot_s42b_04.dgn
 PLOT SCALE = 5/8"=1'
 USER NAME = 3829