


F.A.P. RTE.	SECTION	COUNTY	TOTAL SHEETS	SHEET NO.
326		McHENRY	502	92
STA. 9+35.22		TO STA.142+08.53		
FED. ROAD DIST. NO.		ILLINOIS	FED. AID PROJECT	
• (105X & 106) WRS-2				

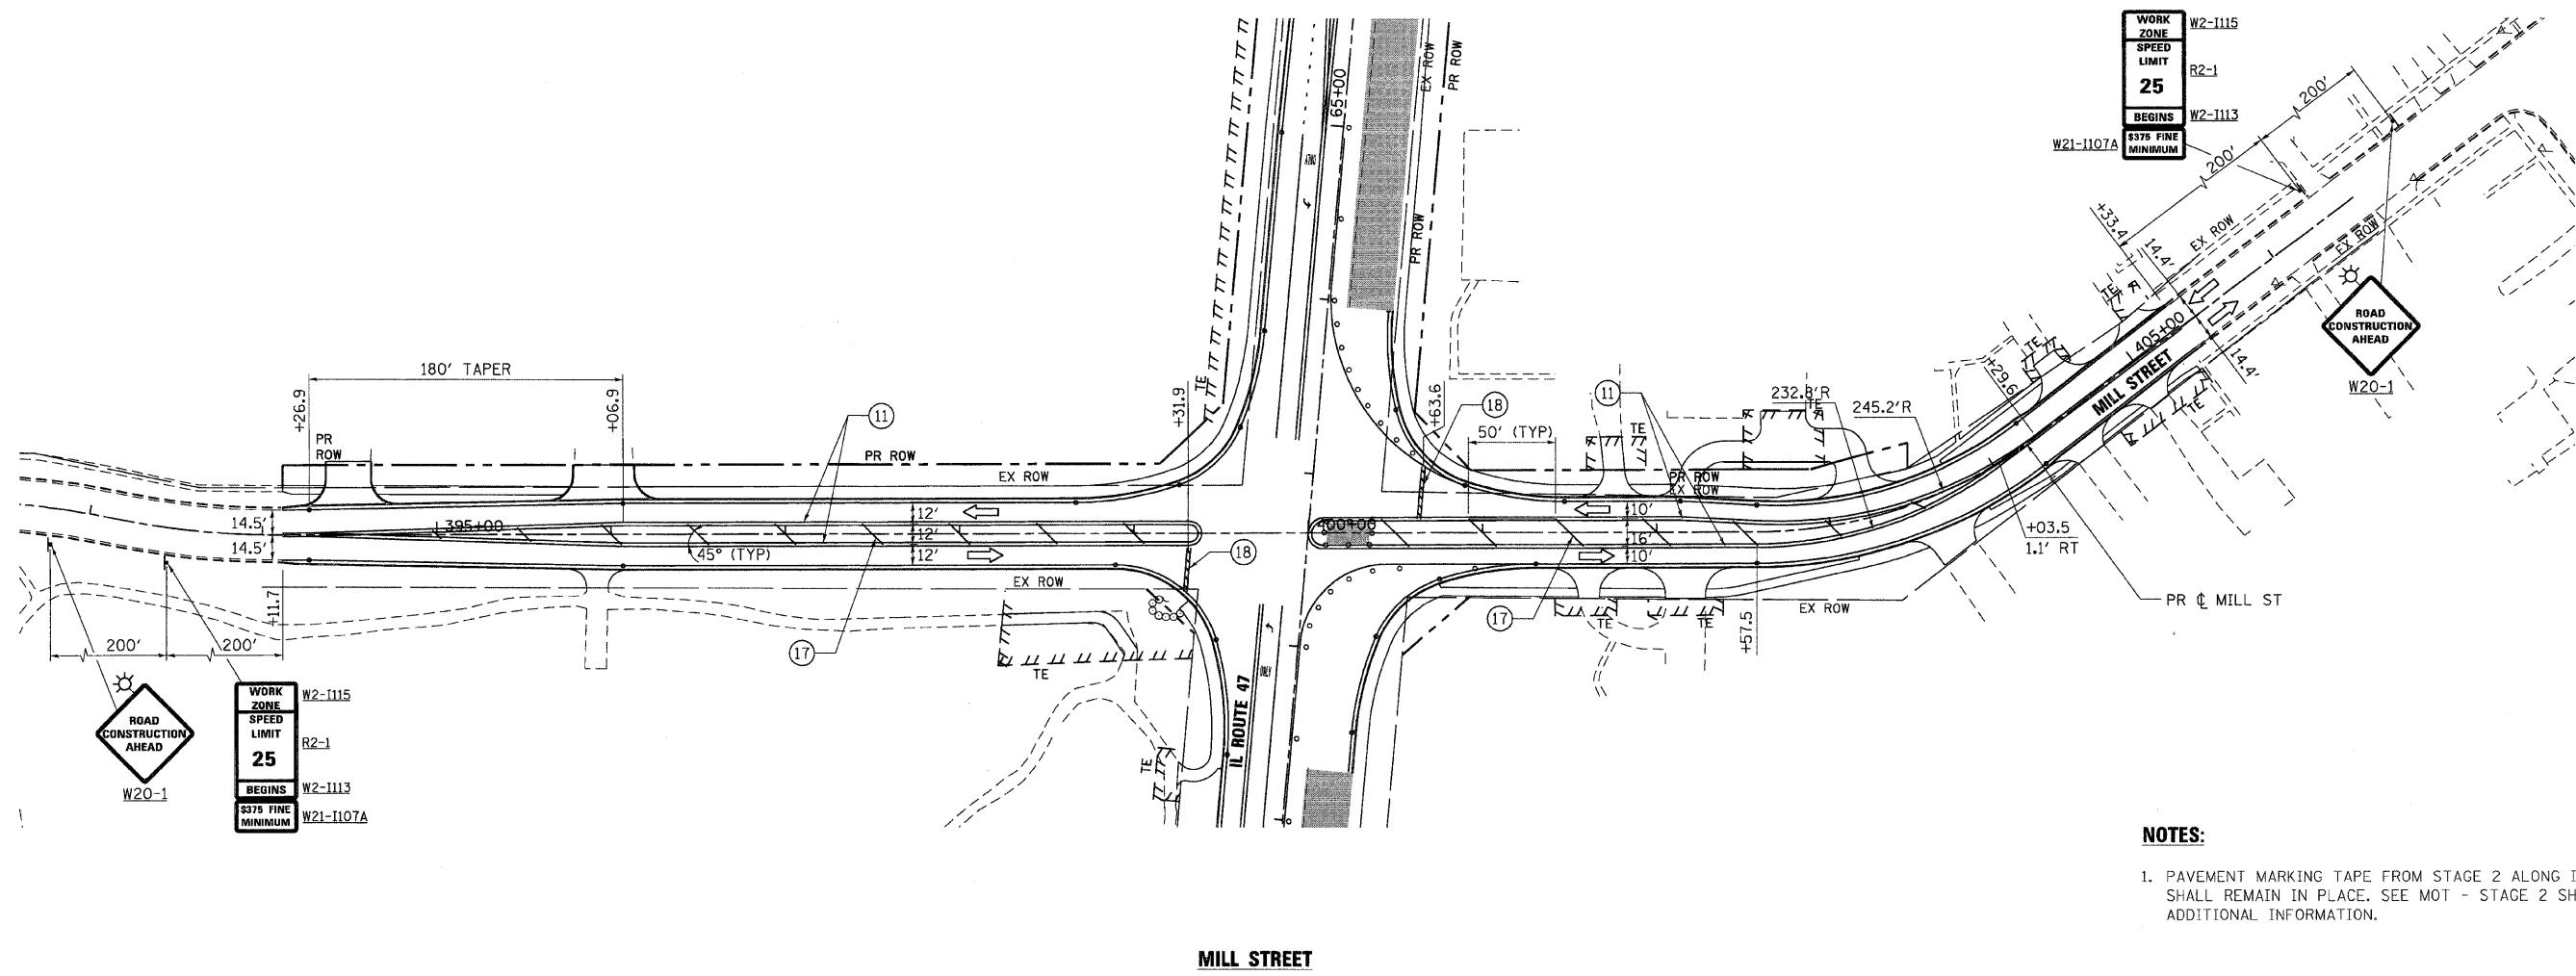

WORK ZONE SPEED LIMIT 25  
 BEGINS W2-1113  
 \$375 FINE MINIMUM  
 W21-1107A

WORK ZONE SPEED LIMIT 25  
 BEGINS W2-1113  
 \$375 FINE MINIMUM  
 W21-1107A

**NOTES:**

1. PAVEMENT MARKING TAPE FROM STAGE 2 ALONG IL RTE 47 SHALL REMAIN IN PLACE. SEE MOT - STAGE 2 SHEET 3 OF 7 FOR ADDITIONAL INFORMATION.

**MILL STREET**

PLOT DATE = Wednesday, August 05, 2009  
 FILE NAME = S:\11-CADD\01-sha\11072\_mst\_2c\_01.dgn  
 PLOT SCALE = 5/8"=1'  
 USER NAME = 3838



REVISIONS	
NAME	DATE

ILLINOIS DEPARTMENT OF TRANSPORTATION  
**MILL STREET**  
**MAINTENANCE OF TRAFFIC - STAGE 2C**  
**SHEET 1 OF 1**

SCALE: VERT. 1"=50'  
 HORIZ. 1"=50'  
 DATE: 8/5/2009  
 DRAWN BY: E.D.  
 CHECKED BY: A.A.C.