
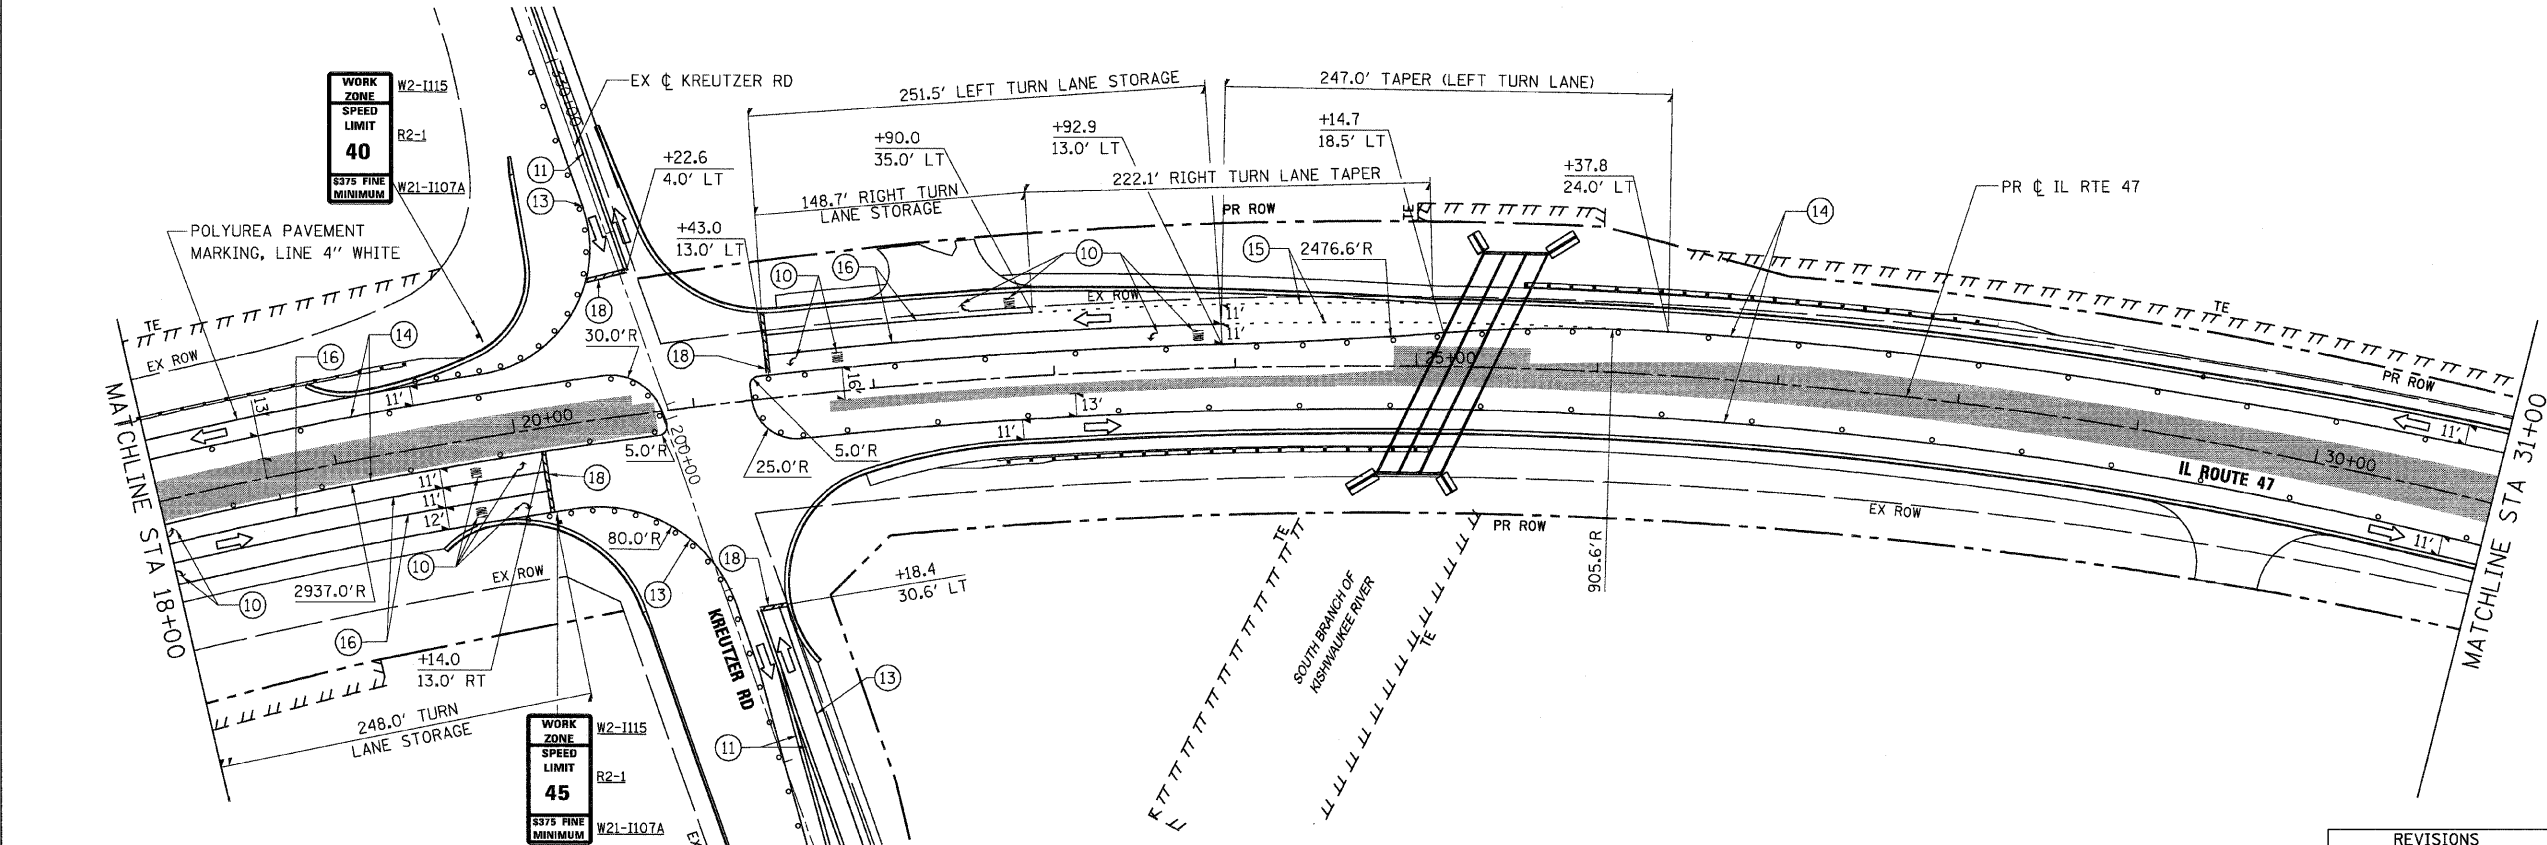


F.A.P. RTE.	SECTION	COUNTY	TOTAL SHEETS	SHEET NO.
326	*	McHENRY	502	93
STA. 9+35.22		TO STA. 142+08.53		
FED. ROAD DIST. NO.	ILLINOIS	FED. AID PROJECT		
* (105X & 106) WRS-2				

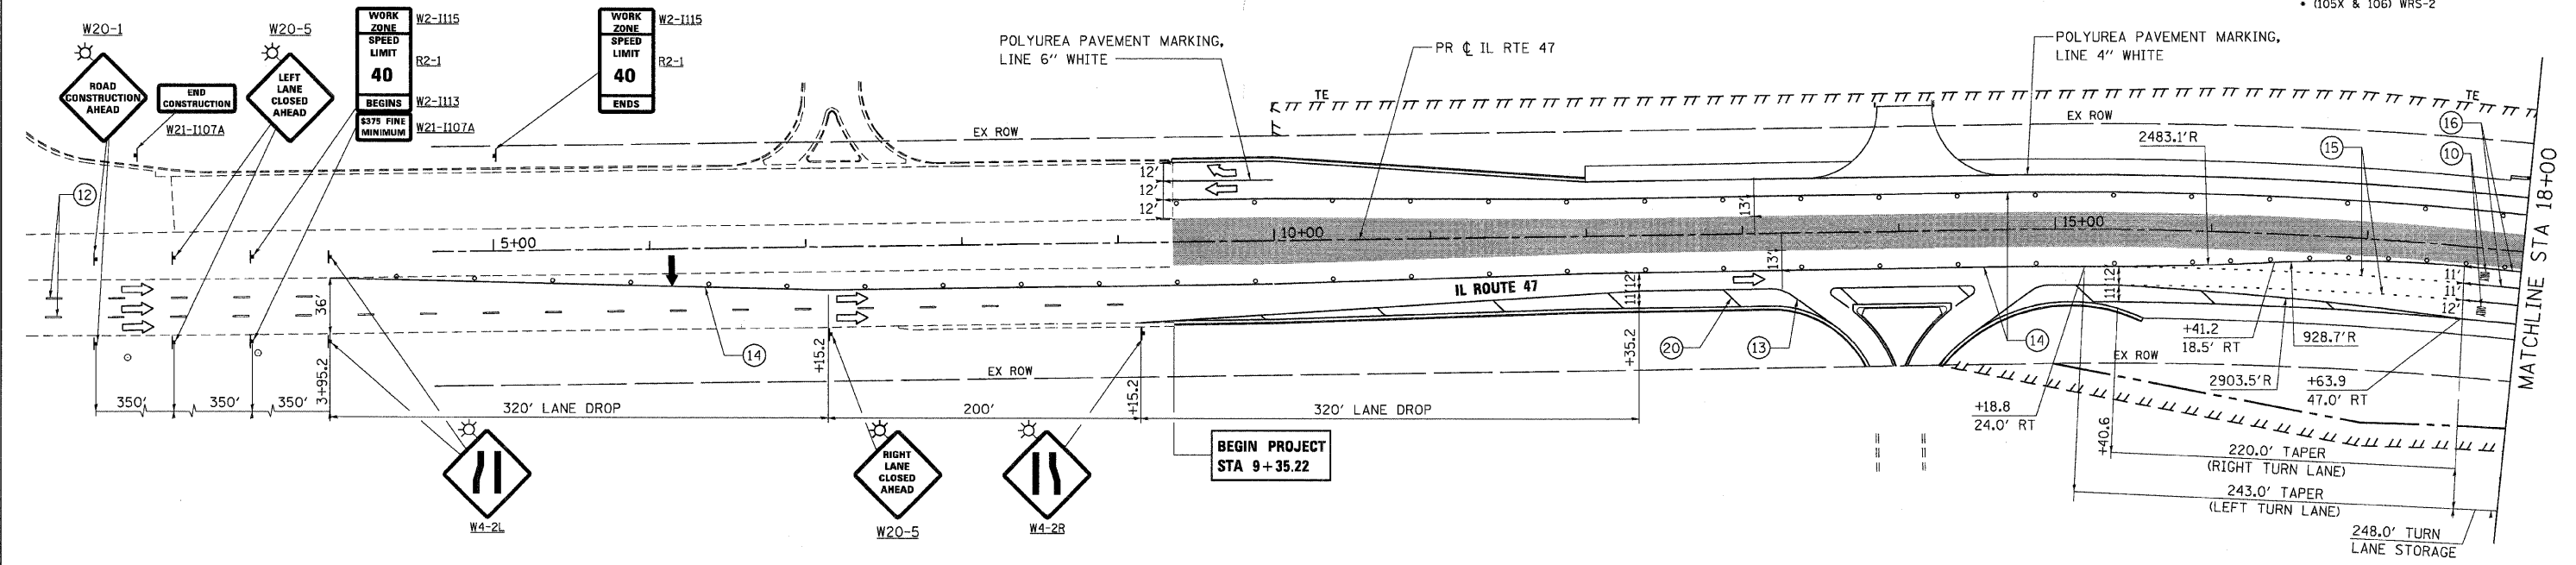

NOTES:

- PAVEMENT MARKING TAPE FROM STAGE 2B ALONG KREUTZER ROAD SHALL REMAIN IN PLACE. SEE MOT - STAGE 2B SHEET 1 OF 4 FOR ADDITIONAL INFORMATION.

PLOT DATE = Wednesday, August 05, 2009
 FILE NAME = S:\11-CADD\11-1107A\1107A.mxd
 PLOT SCALE = 50:1
 USER NAME = 3836



REVISIONS	
NAME	DATE

ILLINOIS DEPARTMENT OF TRANSPORTATION
ILLINOIS ROUTE 47
MAINTENANCE OF TRAFFIC - STAGE 3
SHEET 1 OF 6

SCALE: VERT. 1"=50'
 HORIZ. 1"=50'
 DATE: 8/5/2009

DRAWN BY: E.D.
 CHECKED BY: A.A.C.